


# Existing

Scale Bar 0 10 metres at 1:100 Scale

Scale Bar 0 10 metres at 1:100 Scale



Existing Elevation on Arrow A  
1:100

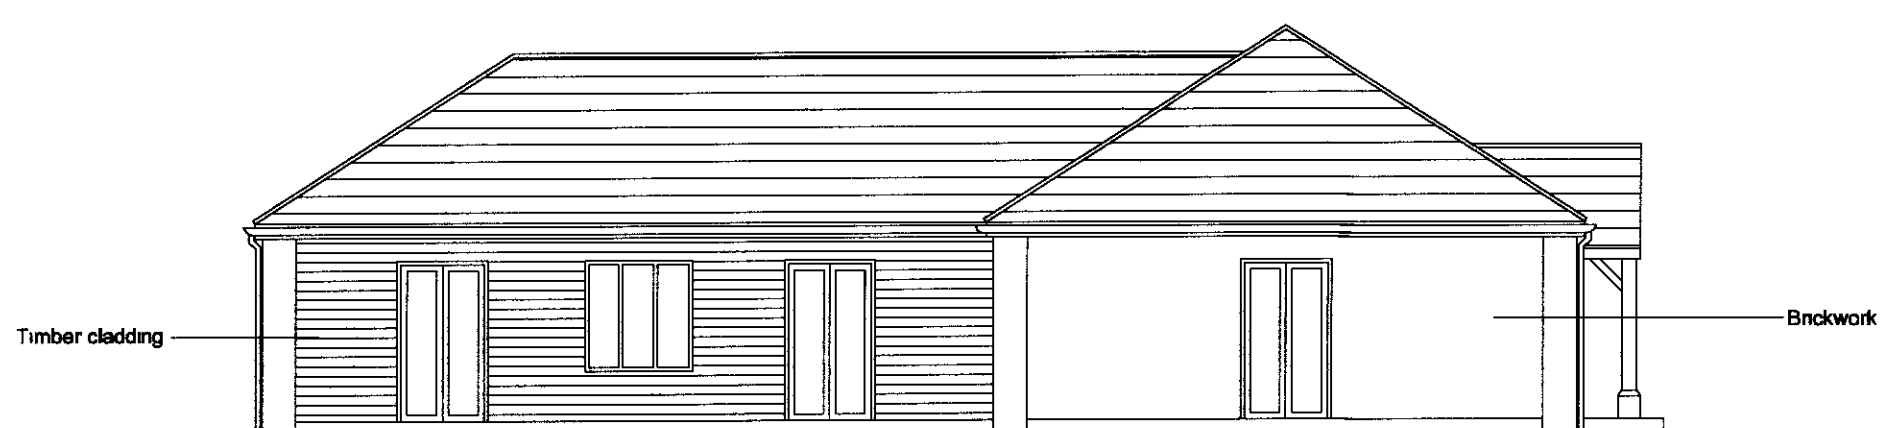

Existing Elevation on Arrow B  
1:100




Existing Elevation on Arrow C  
1:100



Existing Elevation on Arrow D  
1:100

Existing Roof Plan  
1:100

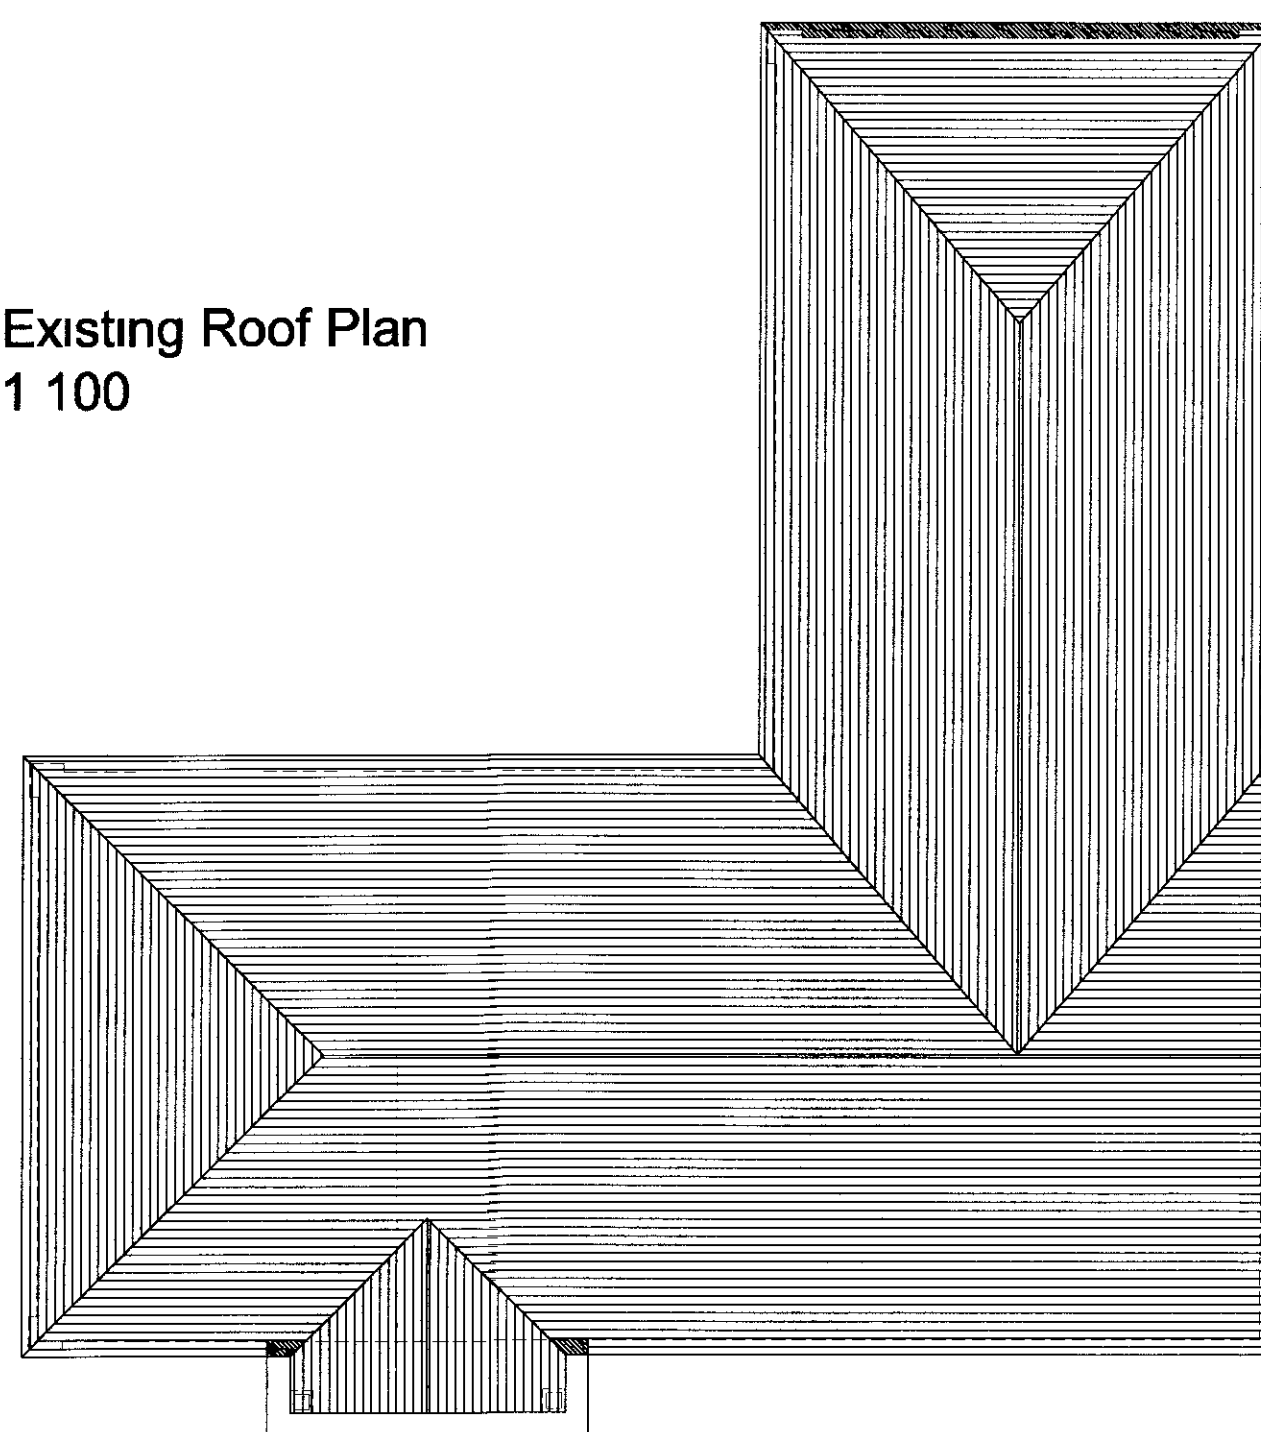


Scale Bar 0 10 metres at 1:50 Scale

Area  
(measured external wall  
to external wall)  
Existing 181 sqm

B →


↑ C

← D

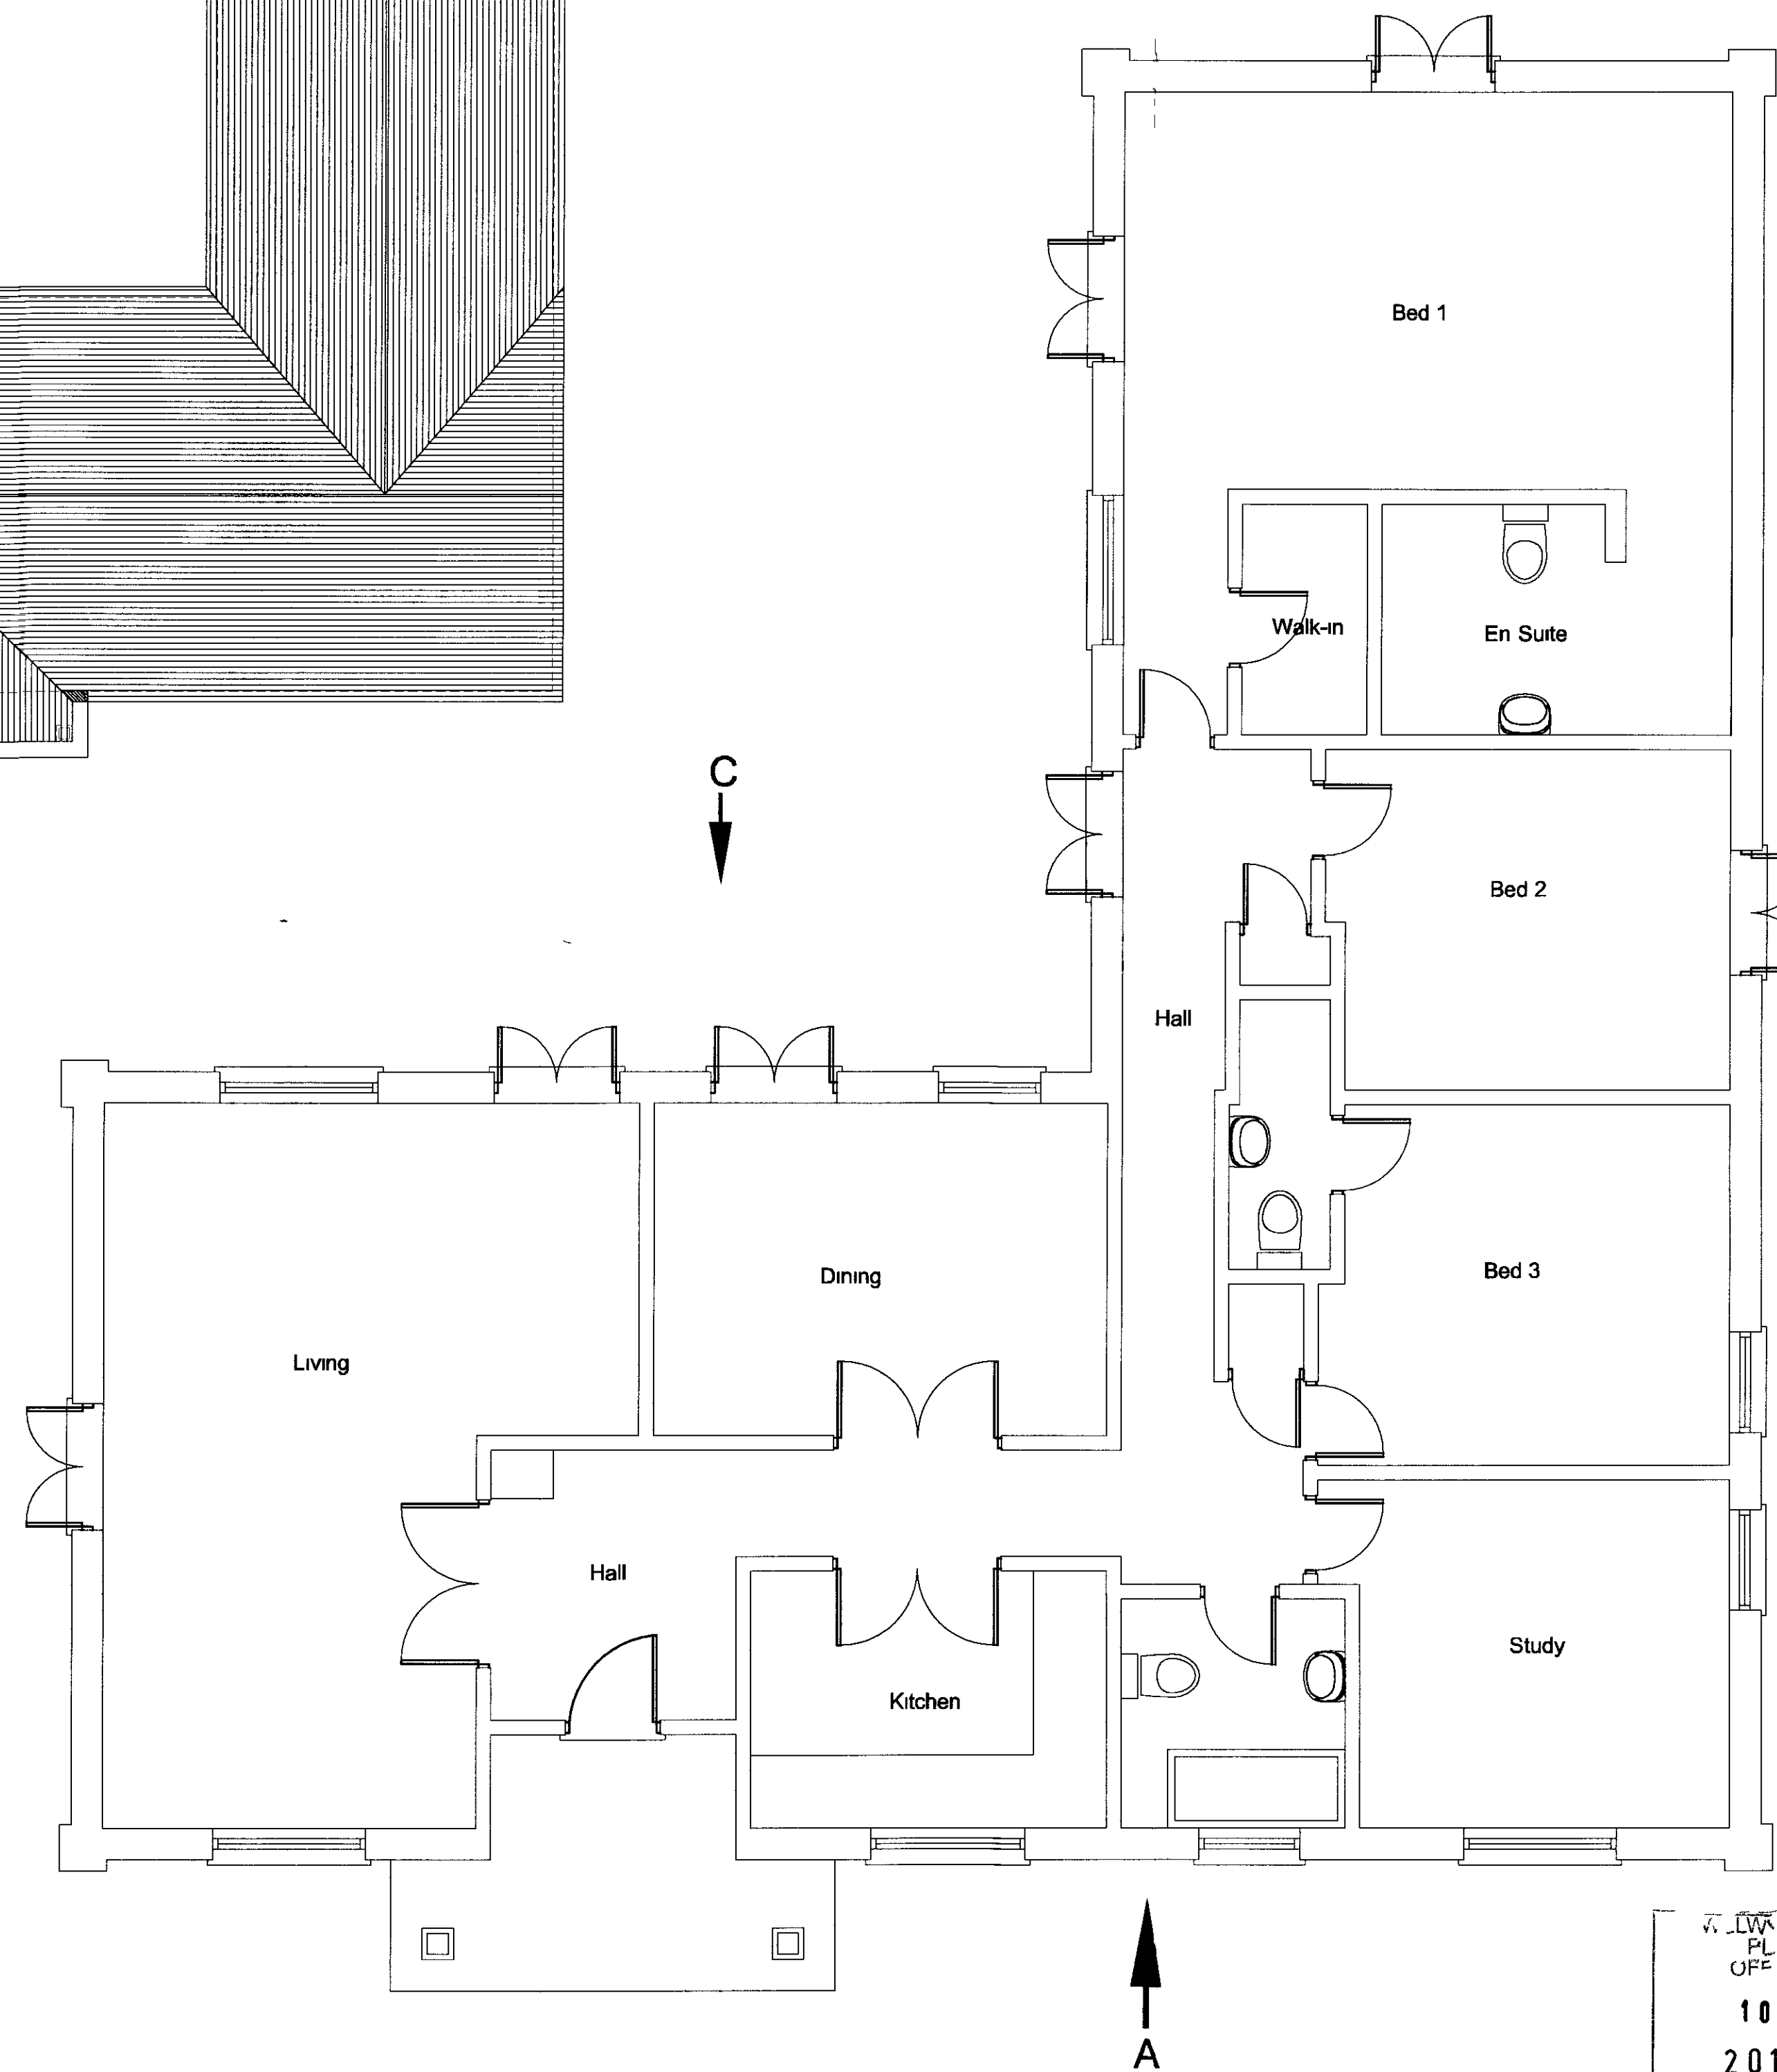

Scale Bar 0 10 metres at 1:50 Scale

W.L.W.  
P.L.  
O.F.F.  
10 NOV 2010  
2010/2735  
No

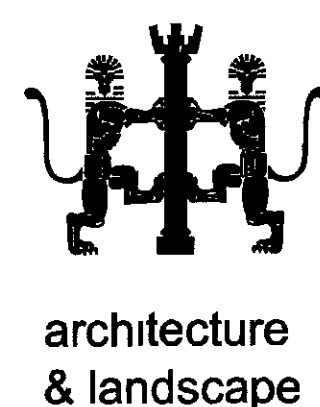

**Kevin O'Callaghan**  
Chartered Architect  
374A St Albans Road  
Watford Herts Wd24 6PJ  
Mobile 07812695079 & Tel 01923 803848

CLIENT **Mr & Mrs Cumberland**  
LOCATION/PROJECT  
**Stocks, Lysley Place, Brooksmans Park,  
Hatfield, Hertfordshire, AL9 6NZ**  
TITLE OF DRAWING  
**Existing Ground Floor Plan & Elevations**

DESCRIPTION OF PROPOSED WORKS  
**Proposed Single Storey Extension  
to Existing Dwelling**  
DRAWING STATUS  
**For Planning Approval**

NOTES  
This drawing has been produced in support of a planning application or a building regulations submission and should not be used for any other purpose.  
Copyright: No part of this drawing or any other drawings, details, calculations or schedules pertaining to this project as titled (including any notes therein) may be produced in any form either in part or whole without the prior permission in writing of Kevin O'Callaghan Architect.  
All dimensions are in millimeters. If in doubt ask. This drawing is not to be used for setting out.  
All sizes and dimensions to be checked on site prior to commencement and confirmed by the architect. This drawing is to be read in conjunction with all other relevant drawings and details.  
Party Walls: All relevant party wall agreements are to be entered into and agreed between owners prior to commencement of works.  
All cross over build over agreements with utility companies to be agreed and approved prior to works on site.

Materials and workmanship must be of a standard conforming with the appropriate recognised authority. For example: National House Building Council British Standards Institution, Department of the Environment (Building regulations 1991) etc.  
Health and Safety  
The client will be the/ or appoint a Planning Supervisor to act on his behalf who will ensure that where applicable the Construction (Design & Management) Regulations 1994 are adhered to, if required.  
The Contractor must at all times operate safe working practices, maintain the integrity of the existing structures and conform to all the appropriate requirements of the Health & Safety Executive including the Construction (Health, Safety and Welfare) Regulations 1996.  
The working methods of any hazardous operations must first be discussed with the Planning Supervisor and the designer prior to commencement.

DATE Oct 2010	DRAWN BY KOC
SCALE 1:50 & 1:100	REVISIONS
DRAWING NUMBER <b>PL-1000</b>	
A1 SIZE DRAWING	
Print Drawing at 1:50 For A1 size	