




GROUND FLOOR PLAN  
SCALE 1:100

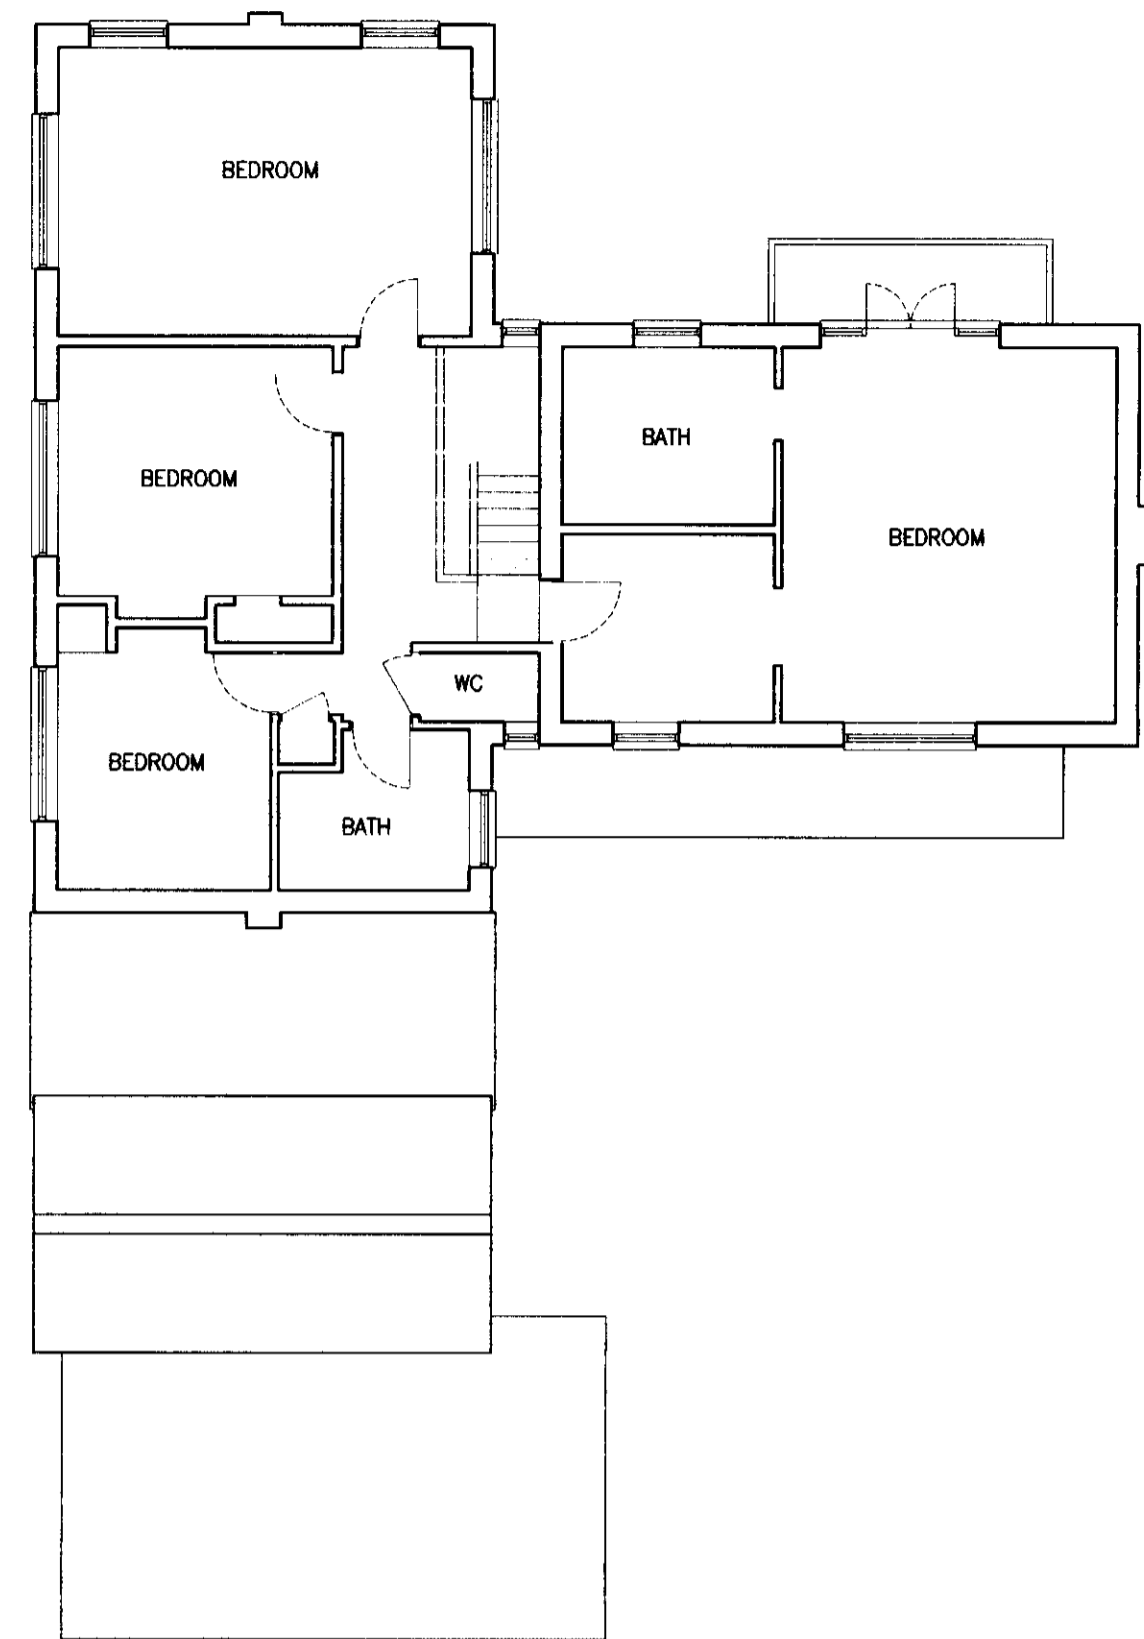

FIRST FLOOR PLAN  
SCALE 1:100

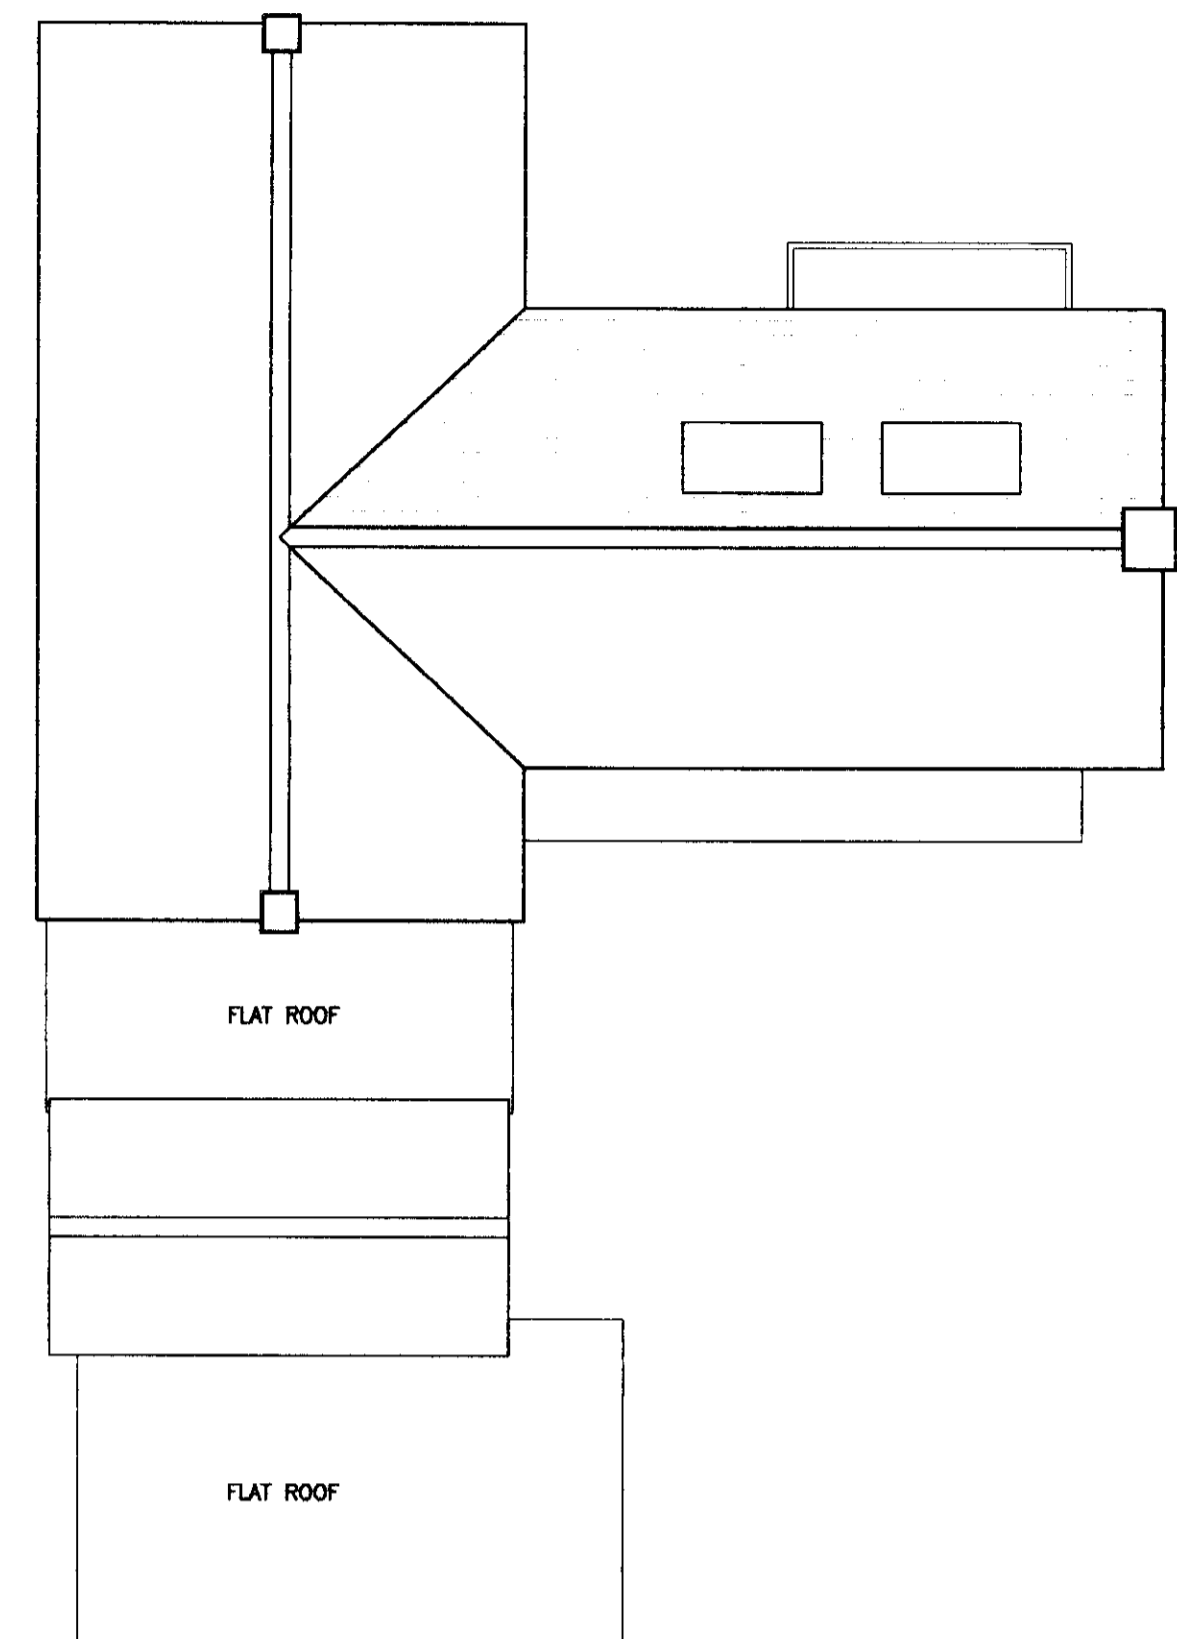



ROOF PLAN  
SCALE 1:100

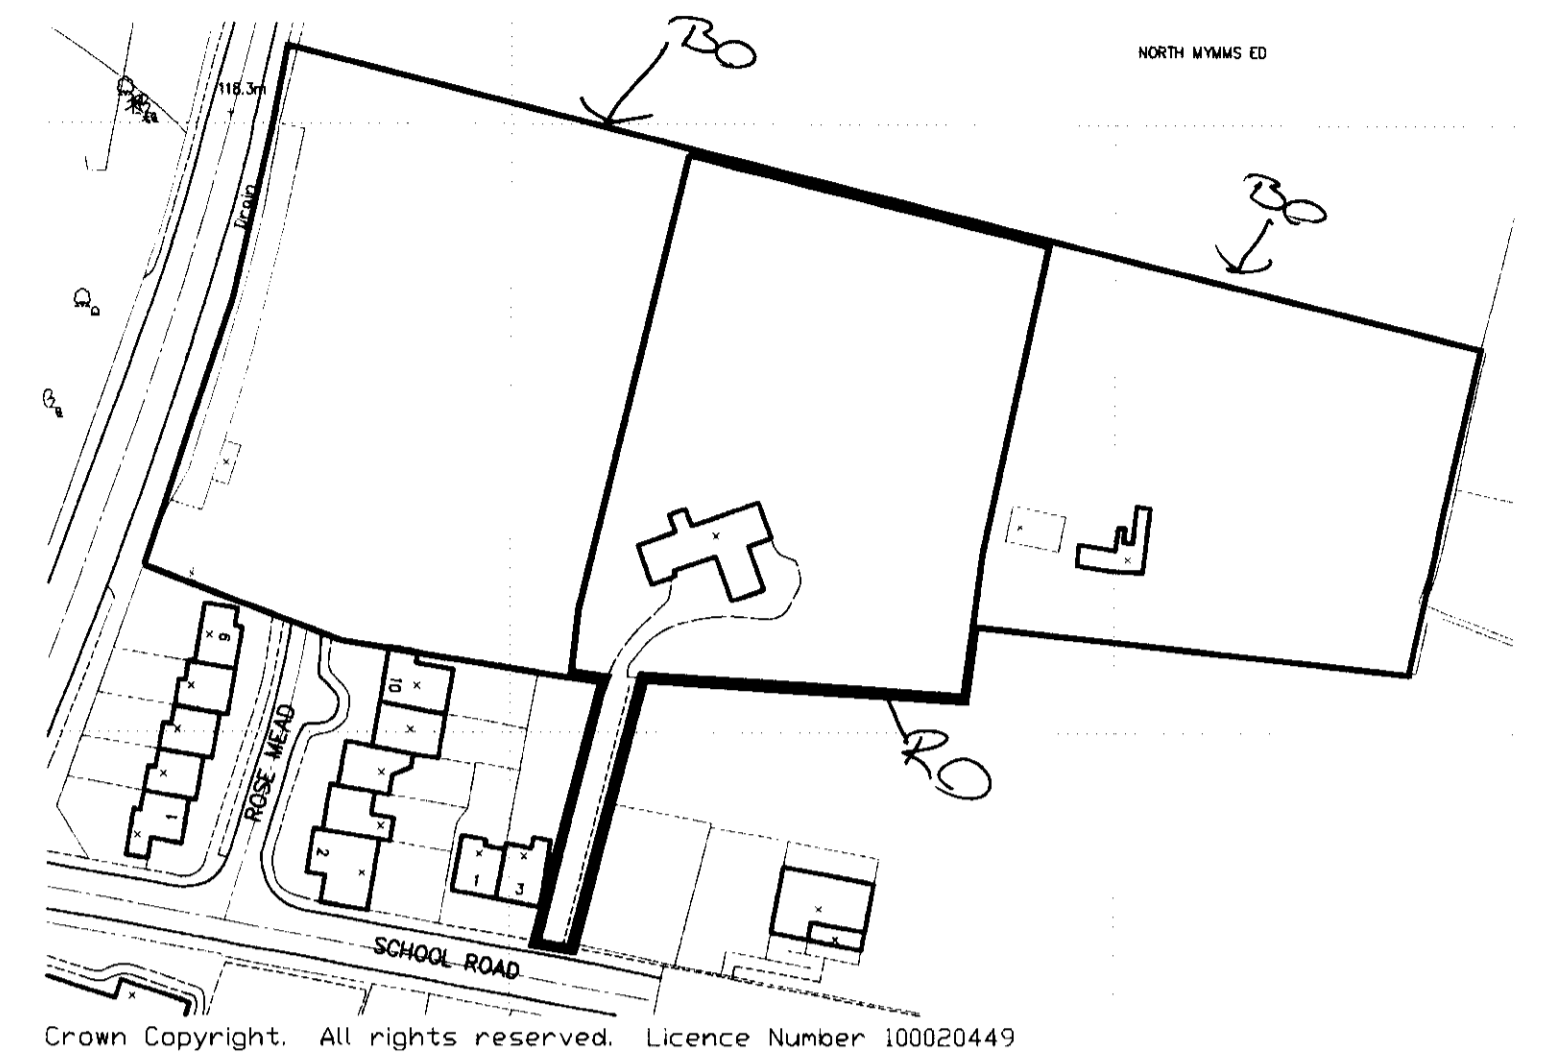


Crown Copyright. All rights reserved. Licence Number 100020449

RED LINE INDICATES  
OUTLINE OF APPLICATION SITE  
BLUE LINE INDICATES THE  
EXTENT CLIENT'S OWNERSHIP

LOCATION PLAN  
SCALE 1:1250

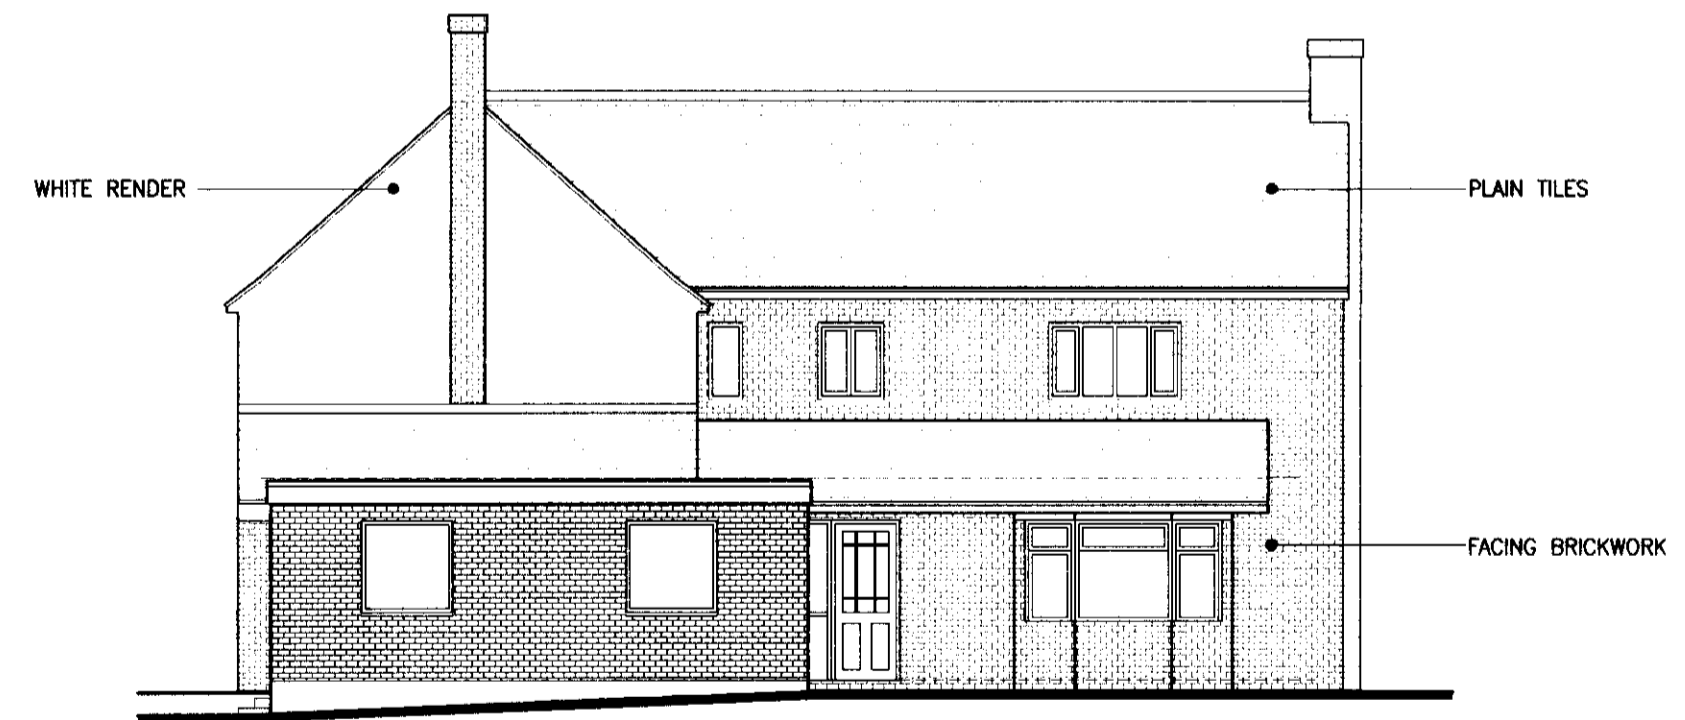 


WEST ELEVATION  
SCALE 1:100

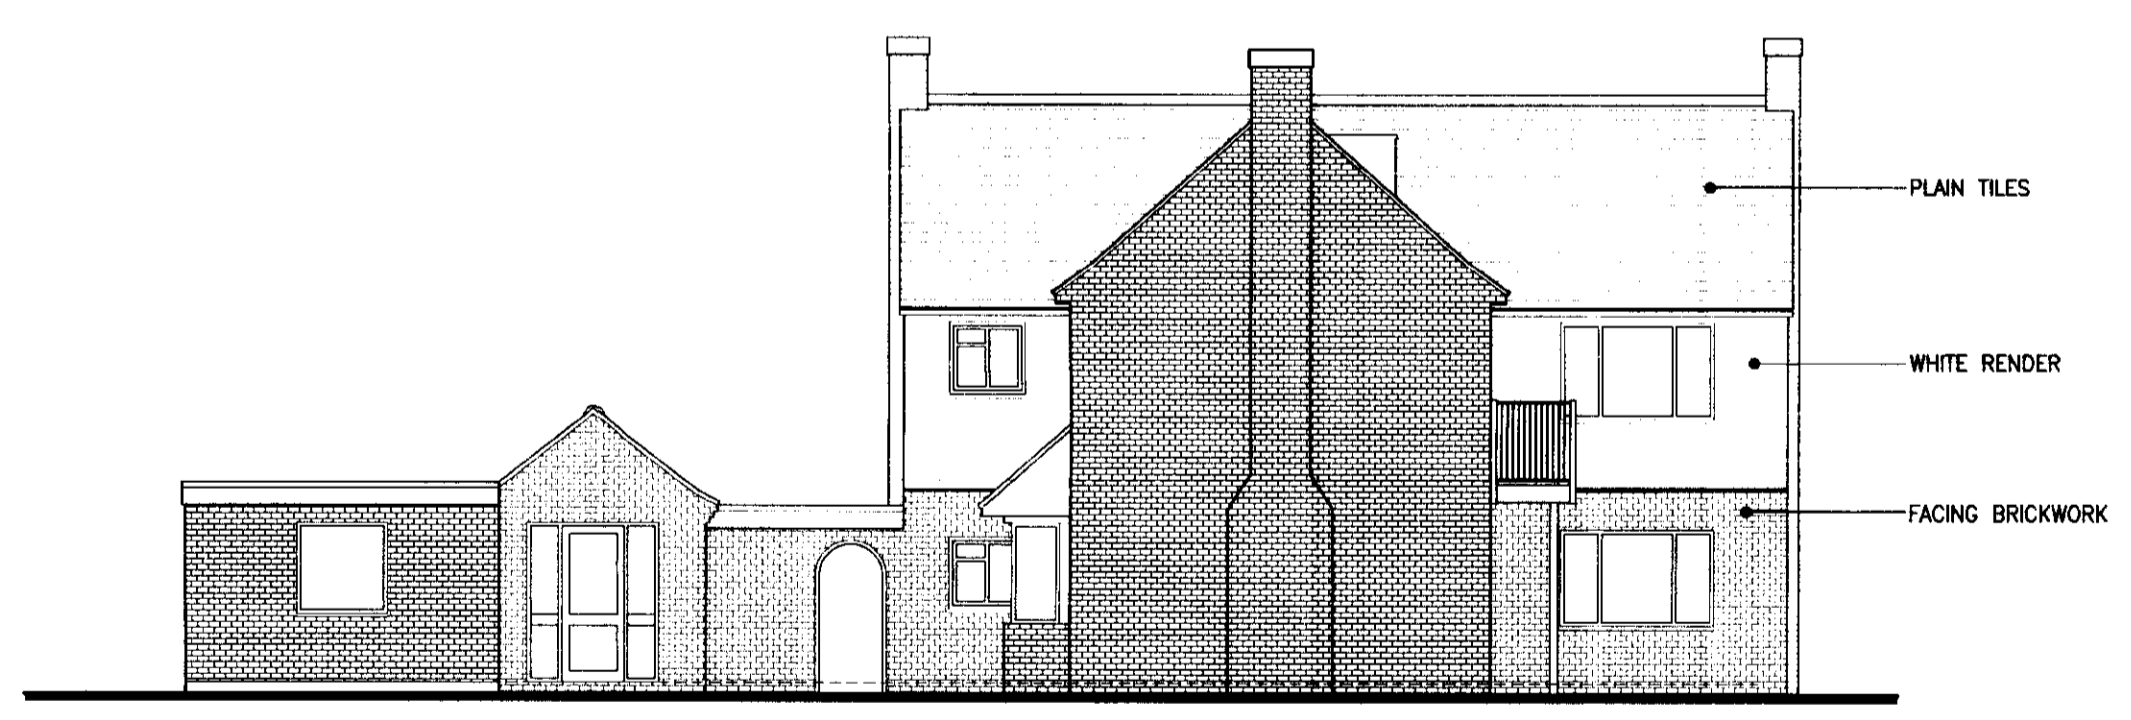


SOUTH ELEVATION  
SCALE 1:100



EAST ELEVATION  
SCALE 1:100

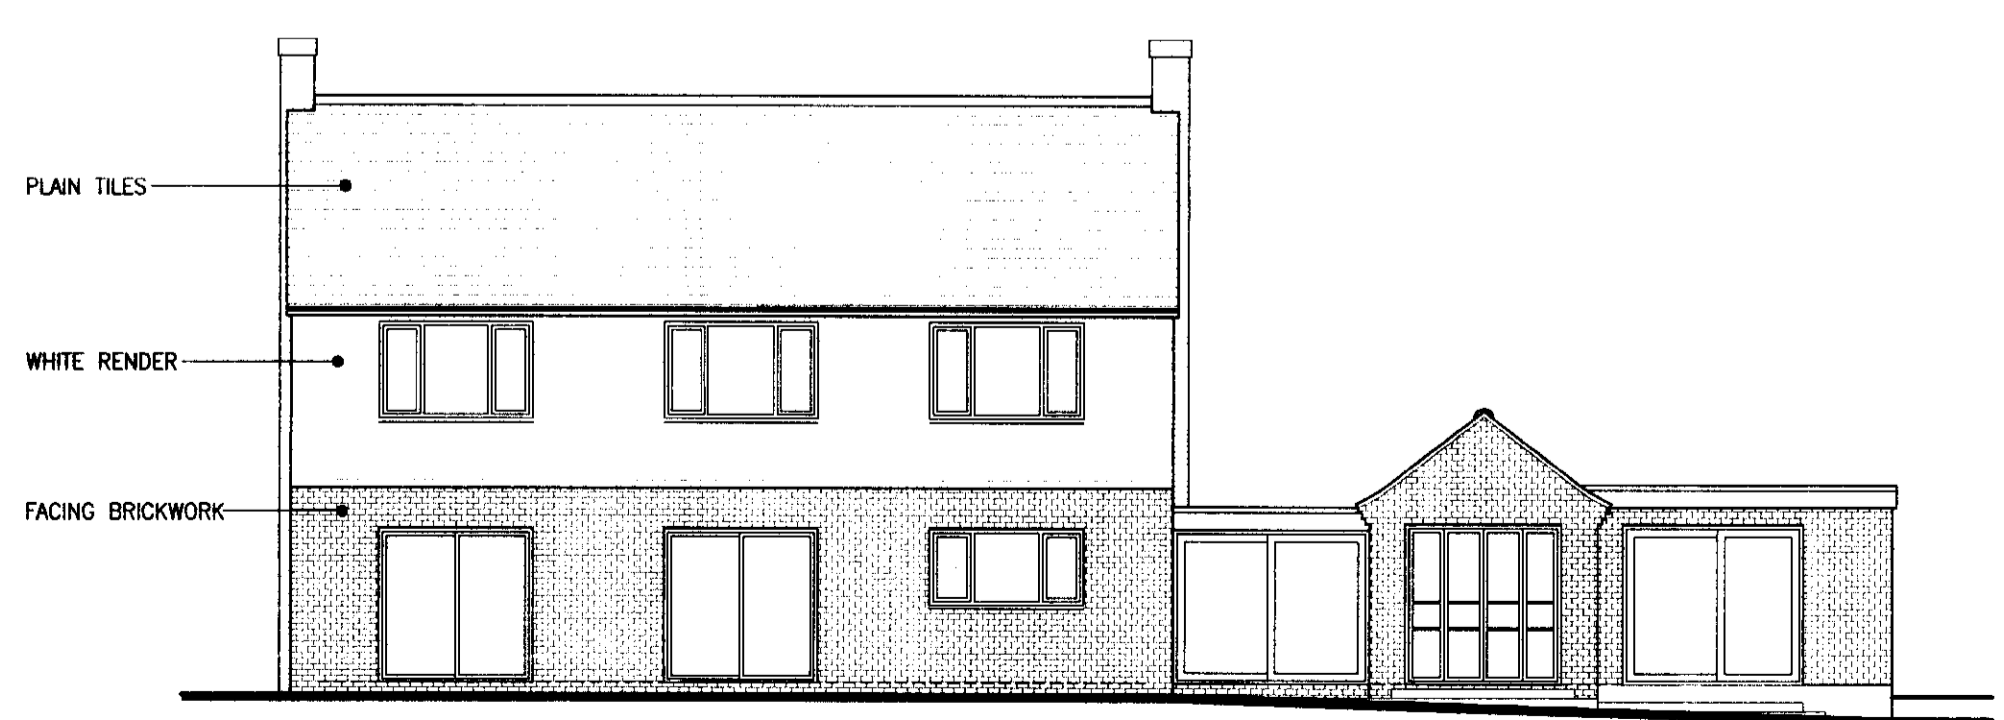

NORTH ELEVATION  
SCALE 1:100

 

WELWYN HATFIELD  
PLANNING  
OFFICE COPY  
14 JAN 2010  
No: 2009/2749

REV	DATE	DESCRIPTION
A	05.01.10	ROOF PLAN ADDED

WOODLANDS  
SCHOOL ROAD, POTTERS BAR  
HERTFORDSHIRE, EN6 1JW

EXISTING PLANS AND ELEVATIONS

mcdonaldarchitects  
United House | North Road | London | N7 9DP | t +44 (0)20 7607 8836 | f +44 (0)20 7609 6464