





FRONT ELEVATION


ADJOINING PROPERTY -
(No. 10 SEMI-DETACHED)

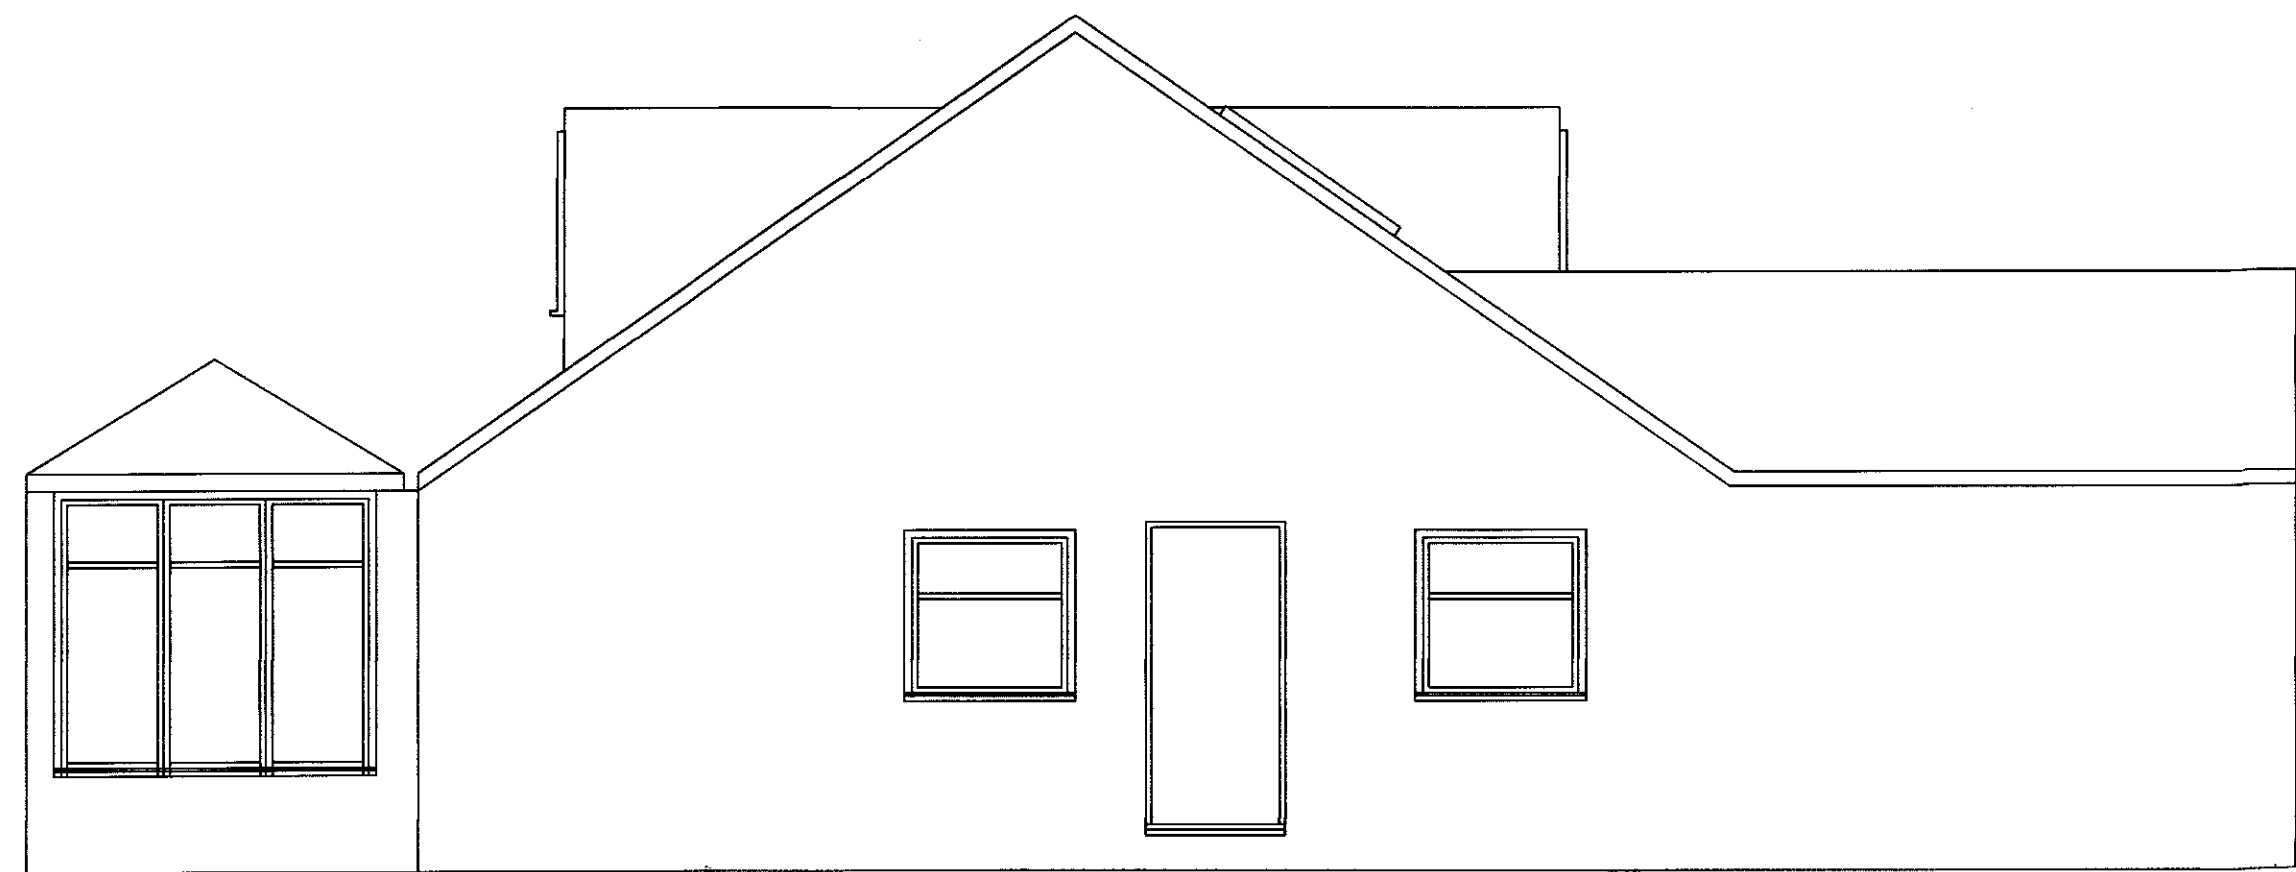


SIDE ELEVATION

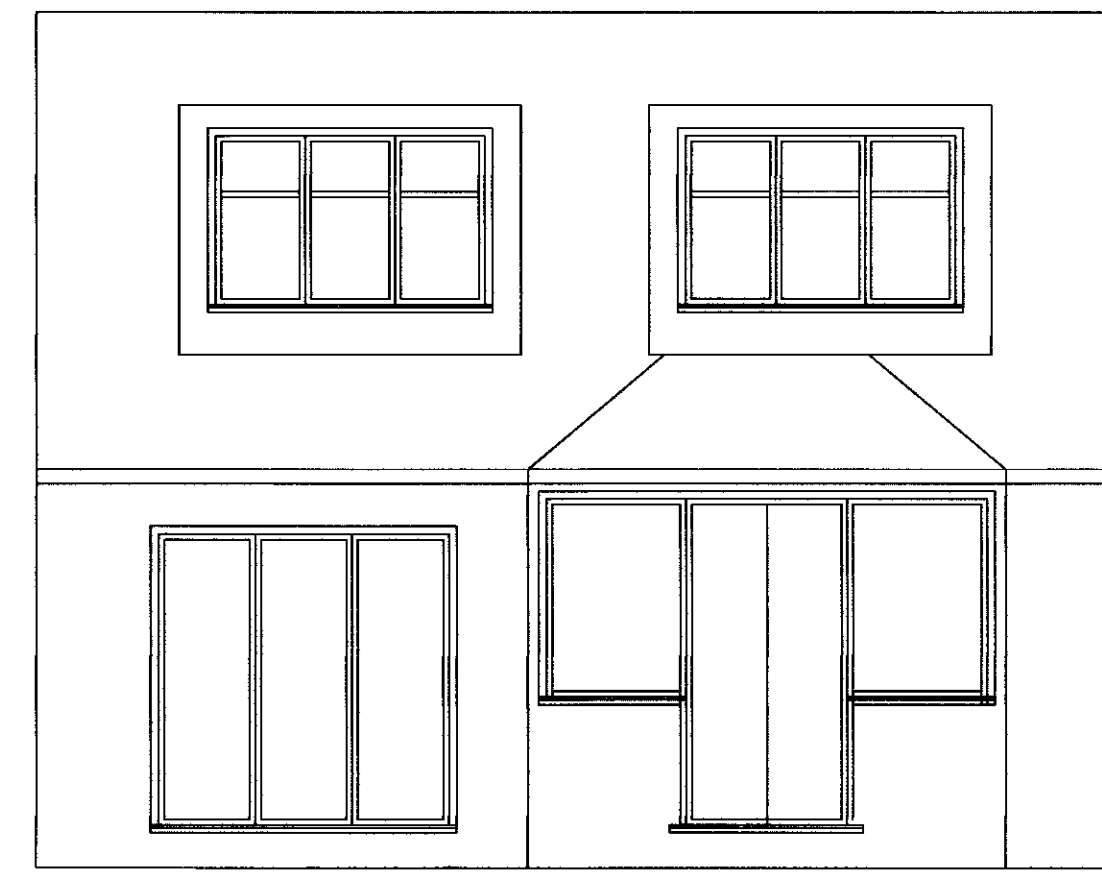

REAR ELEVATION

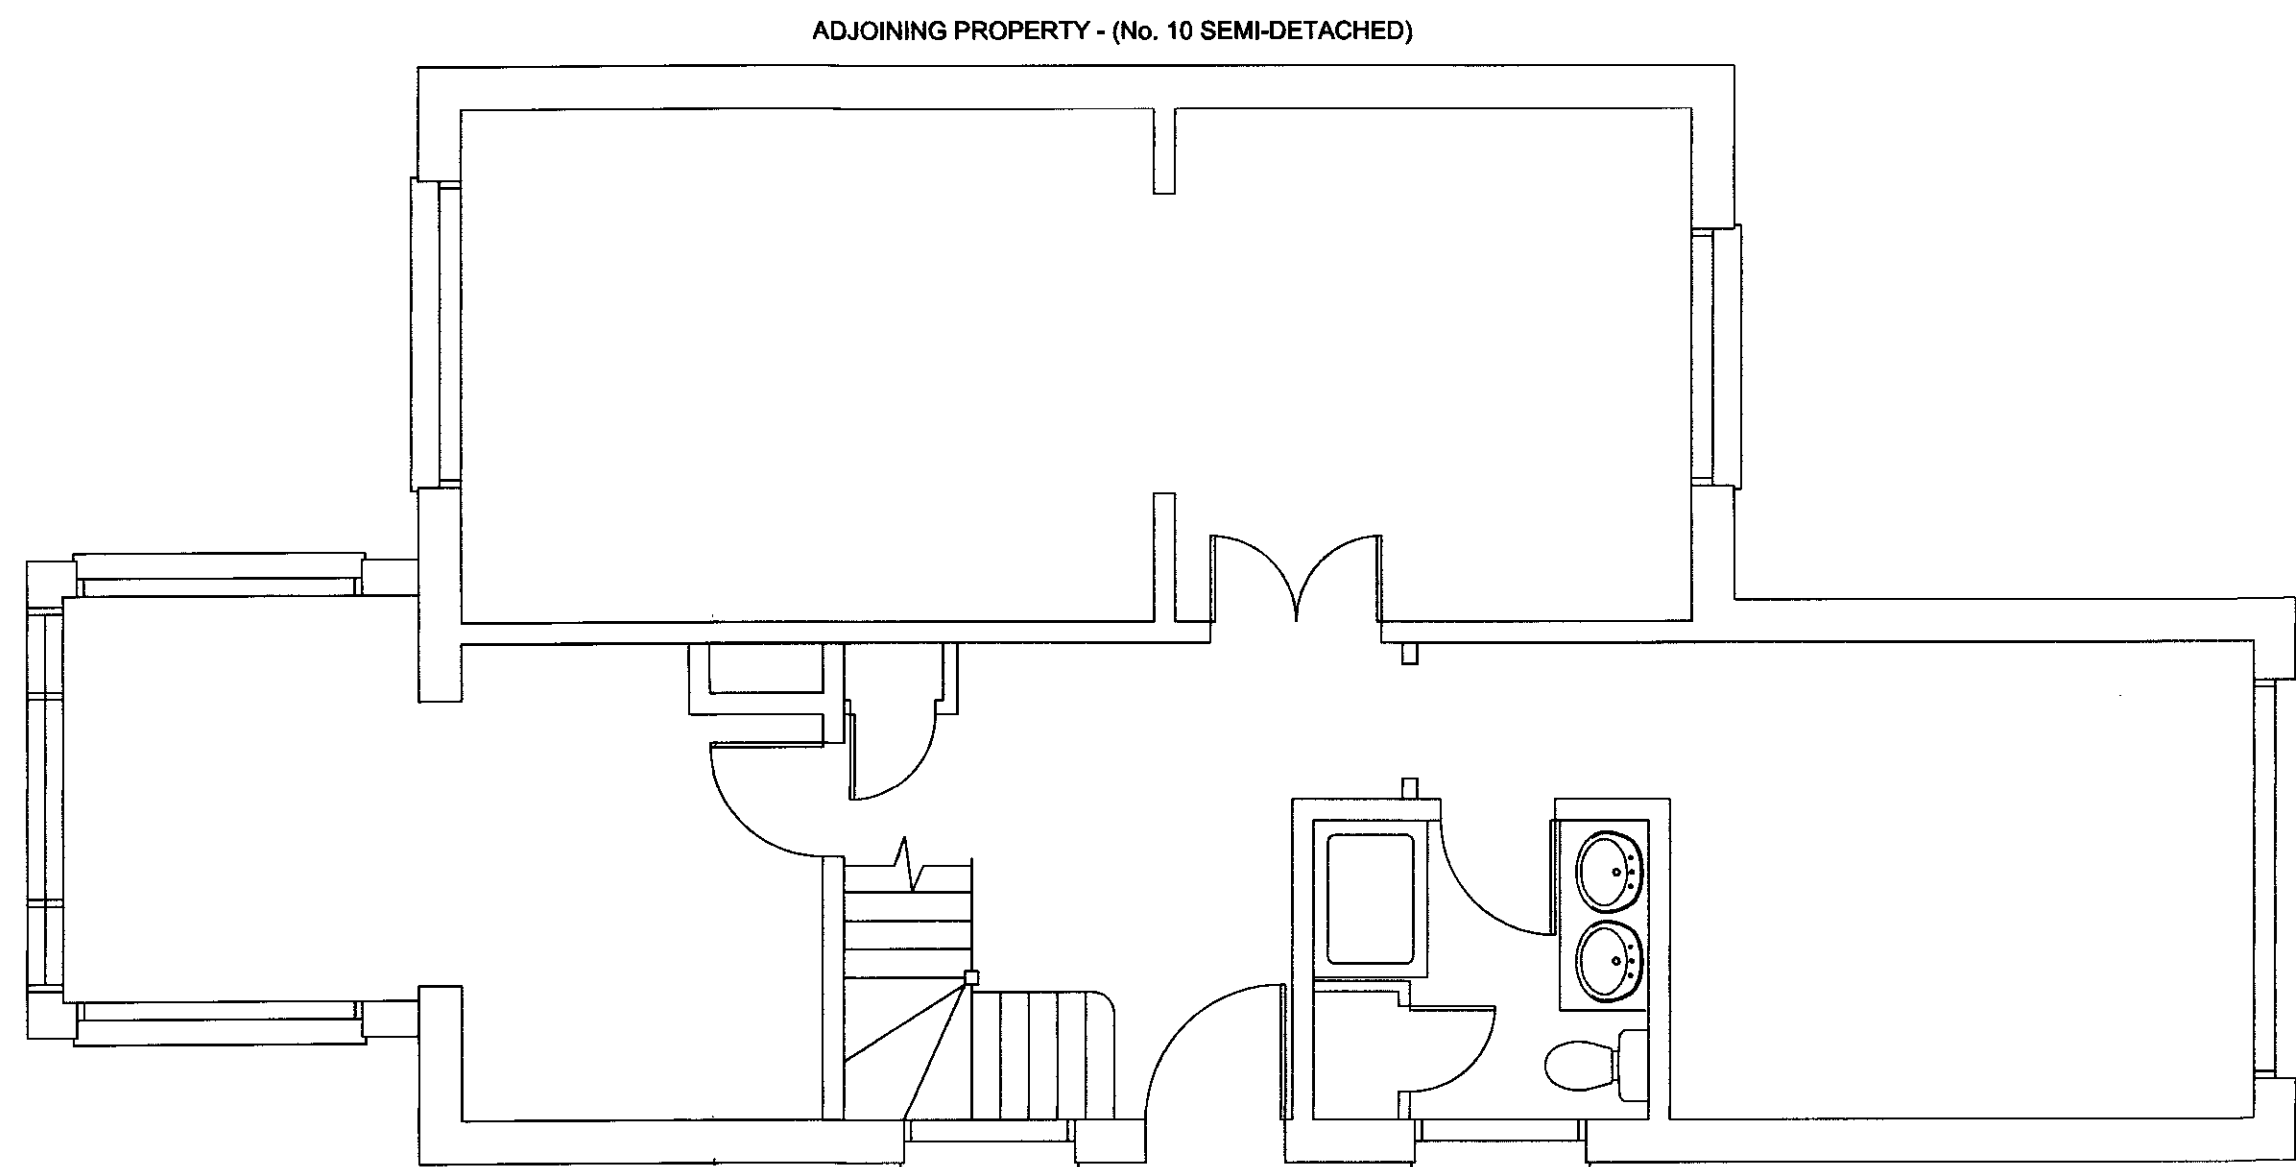

GROUND FLOOR

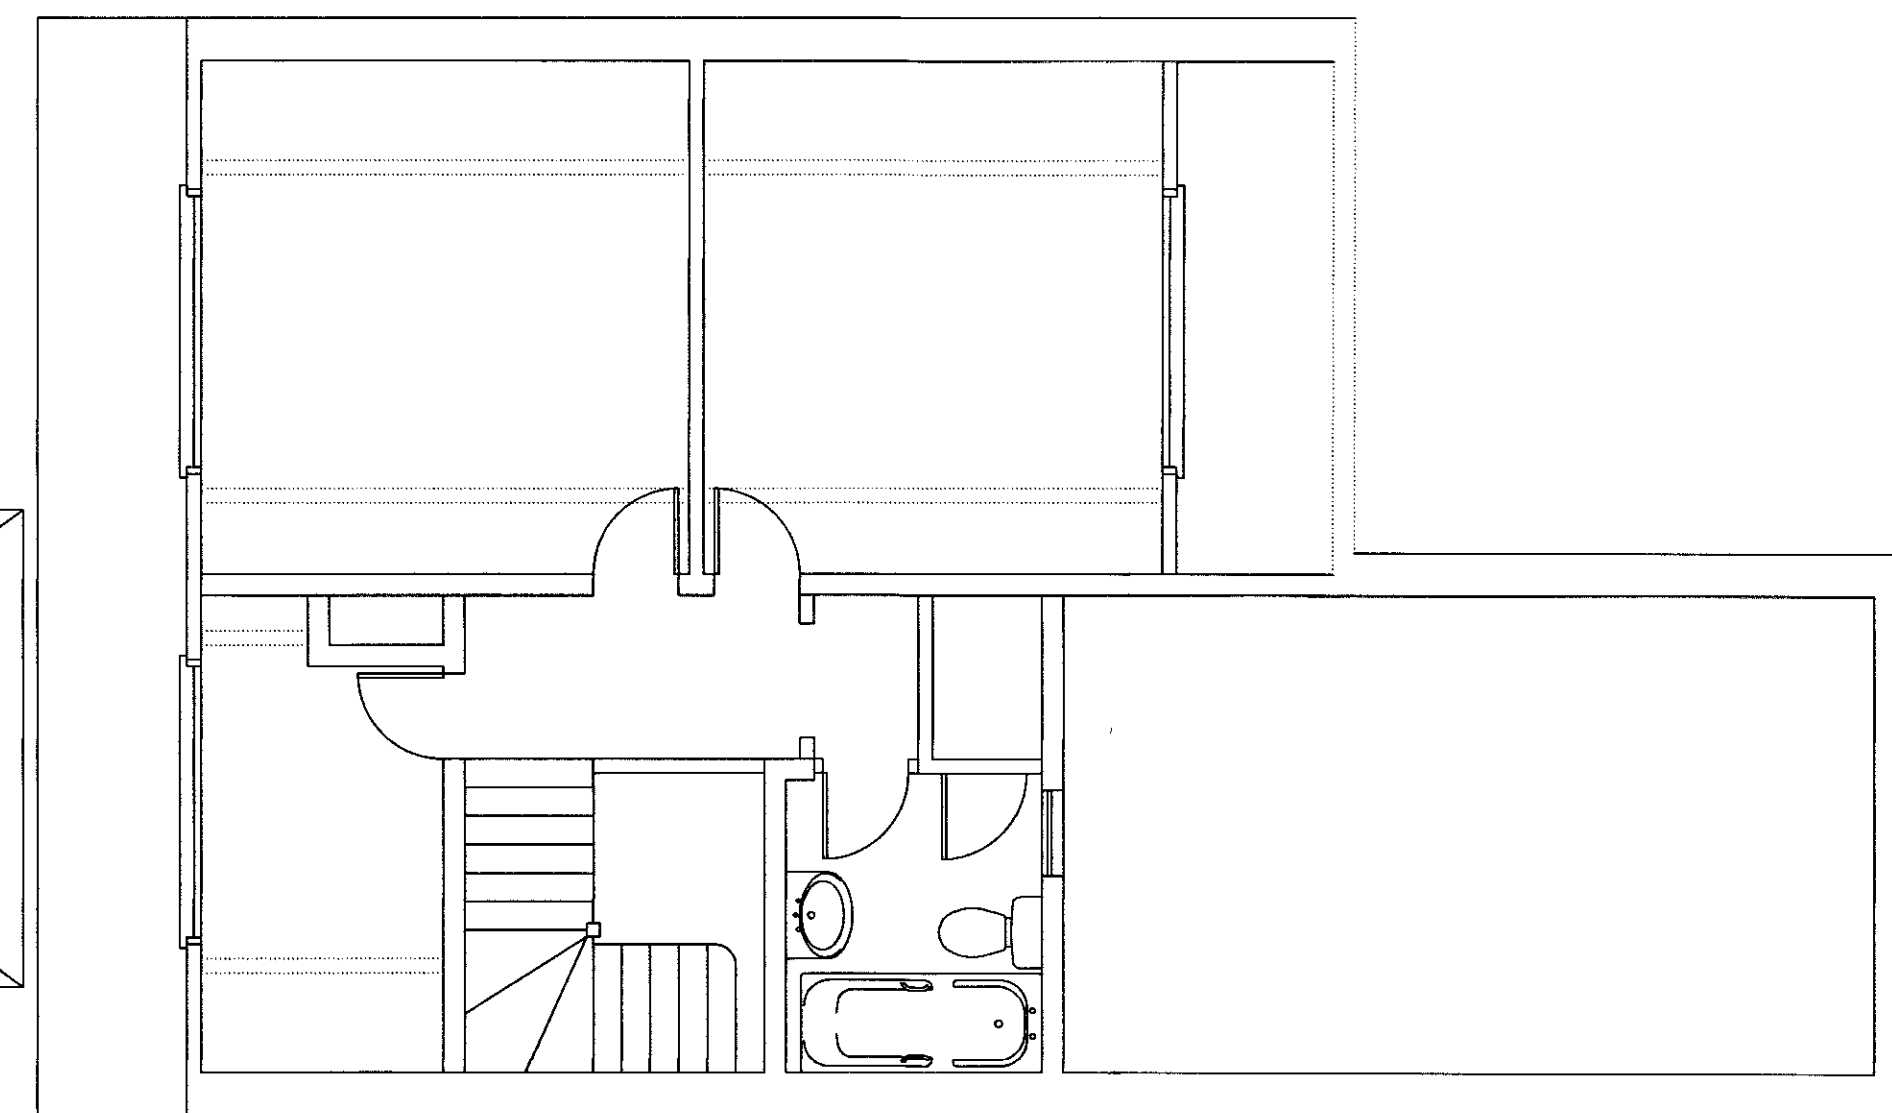

FIRST FLOOR

4 NOV 2011
2011/2236

BOUNDARY LINE No. 16

BOUNDARY LINE No. 16

12 THEOBALDS CLOSE
CUFFLEY
HERTS
EN6 4HJ

EXISTING PROPERTY

AUGUST 2011

SCALE: 1:50 @ A1

JONES / BW001

Rev 0