




REAR (garden / east facing) ELEVATION

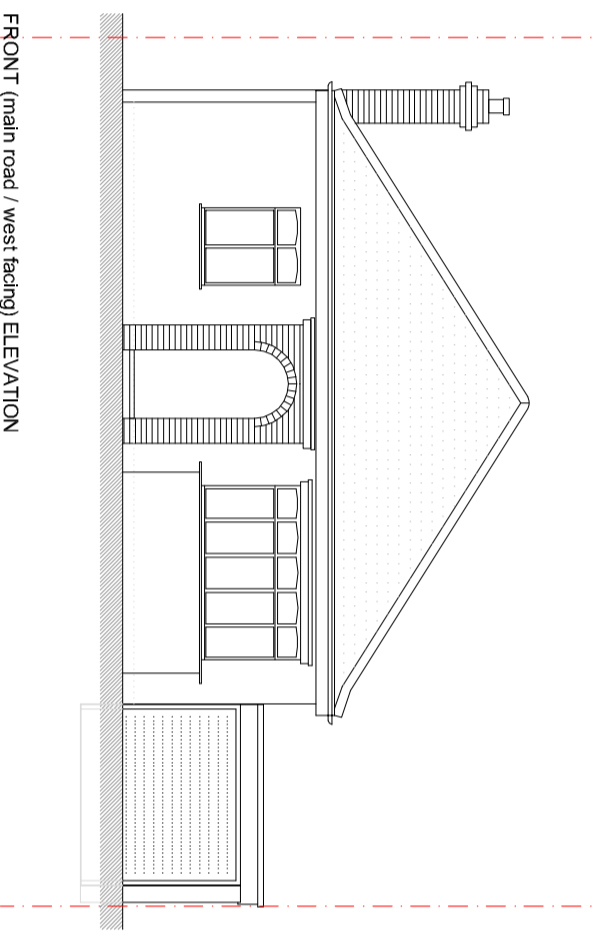




FRONT (main road / west facing) ELEVATION

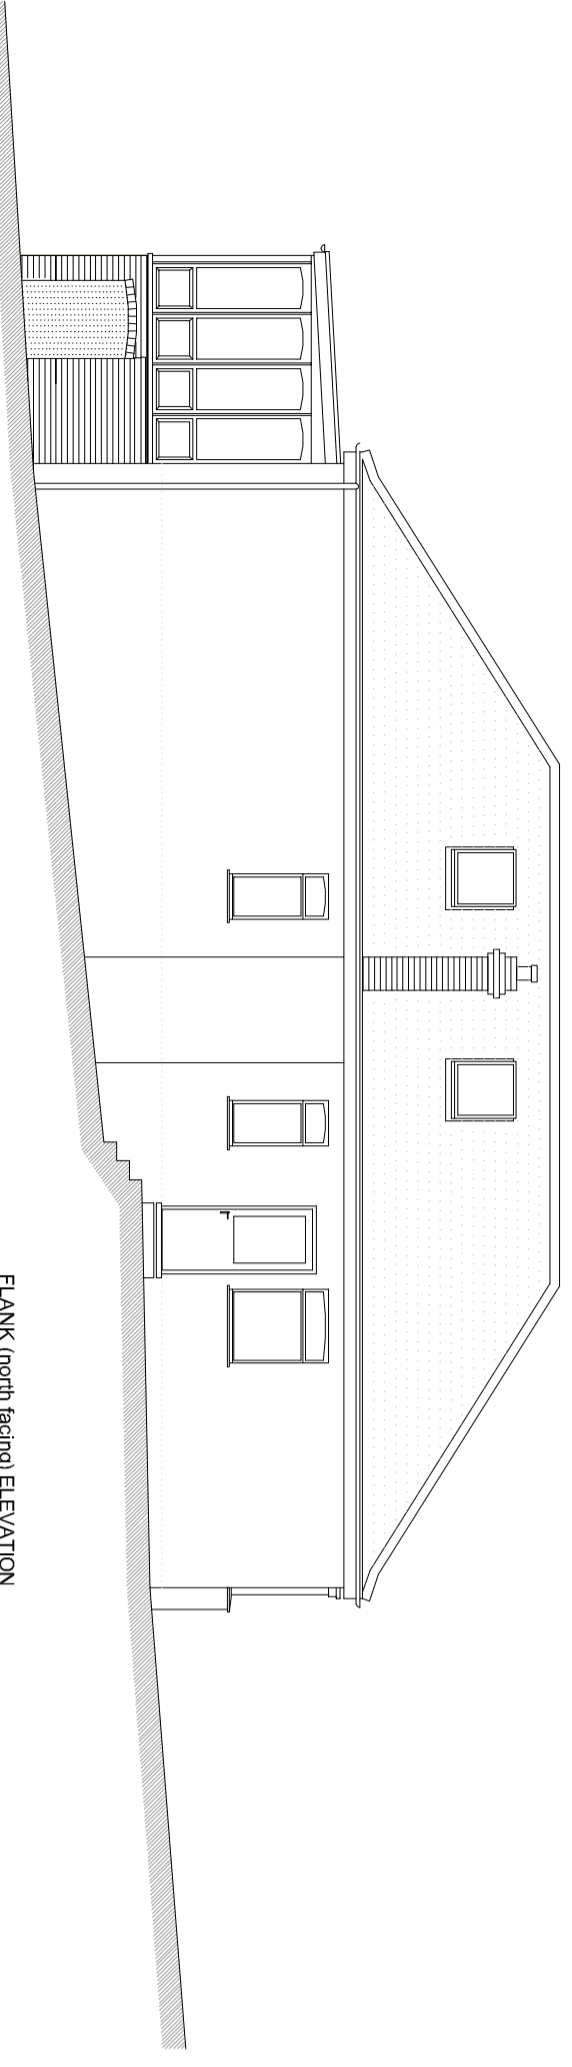


FLANK (north facing) ELEVATION

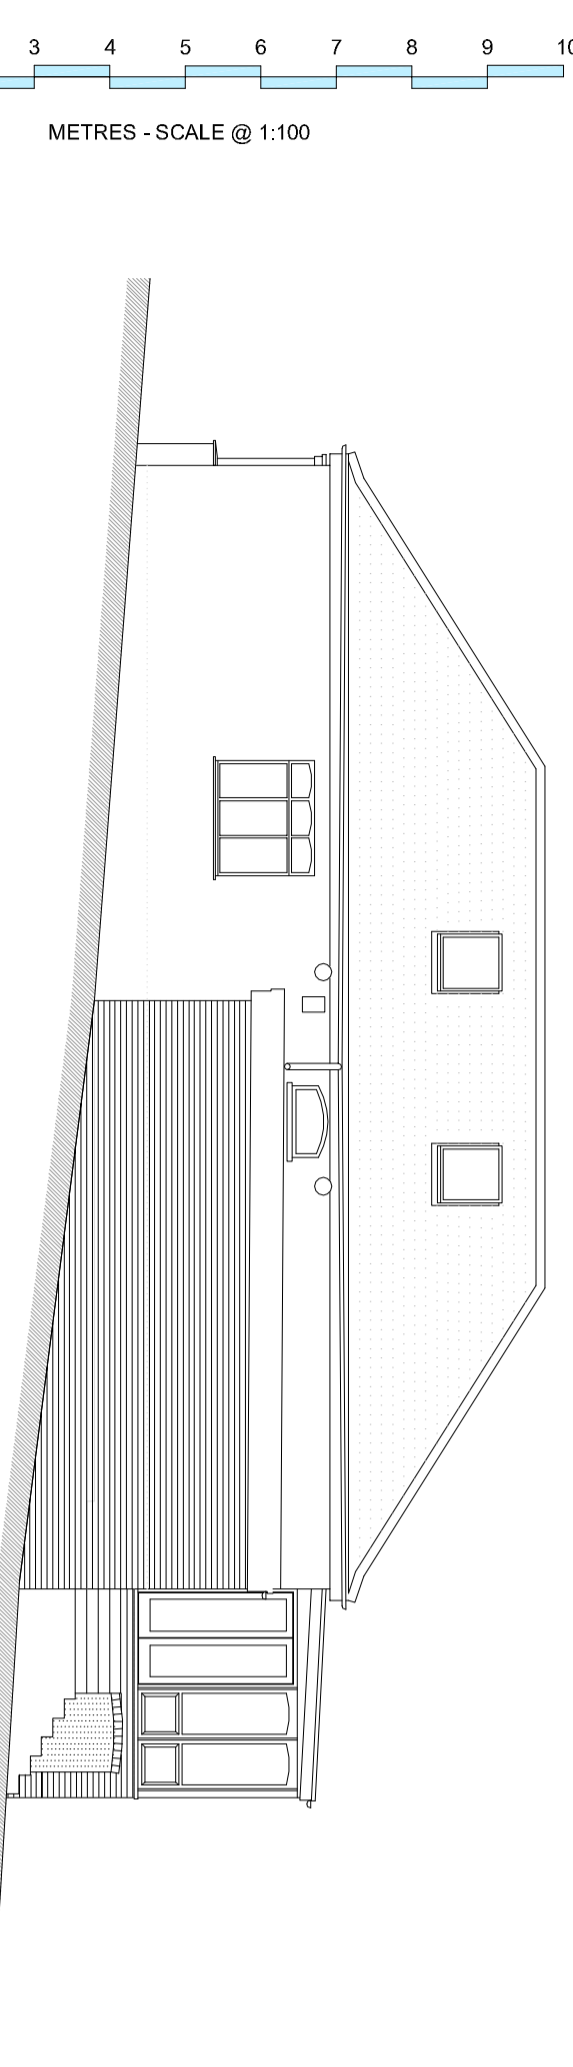


FLANK (south facing) ELEVATION

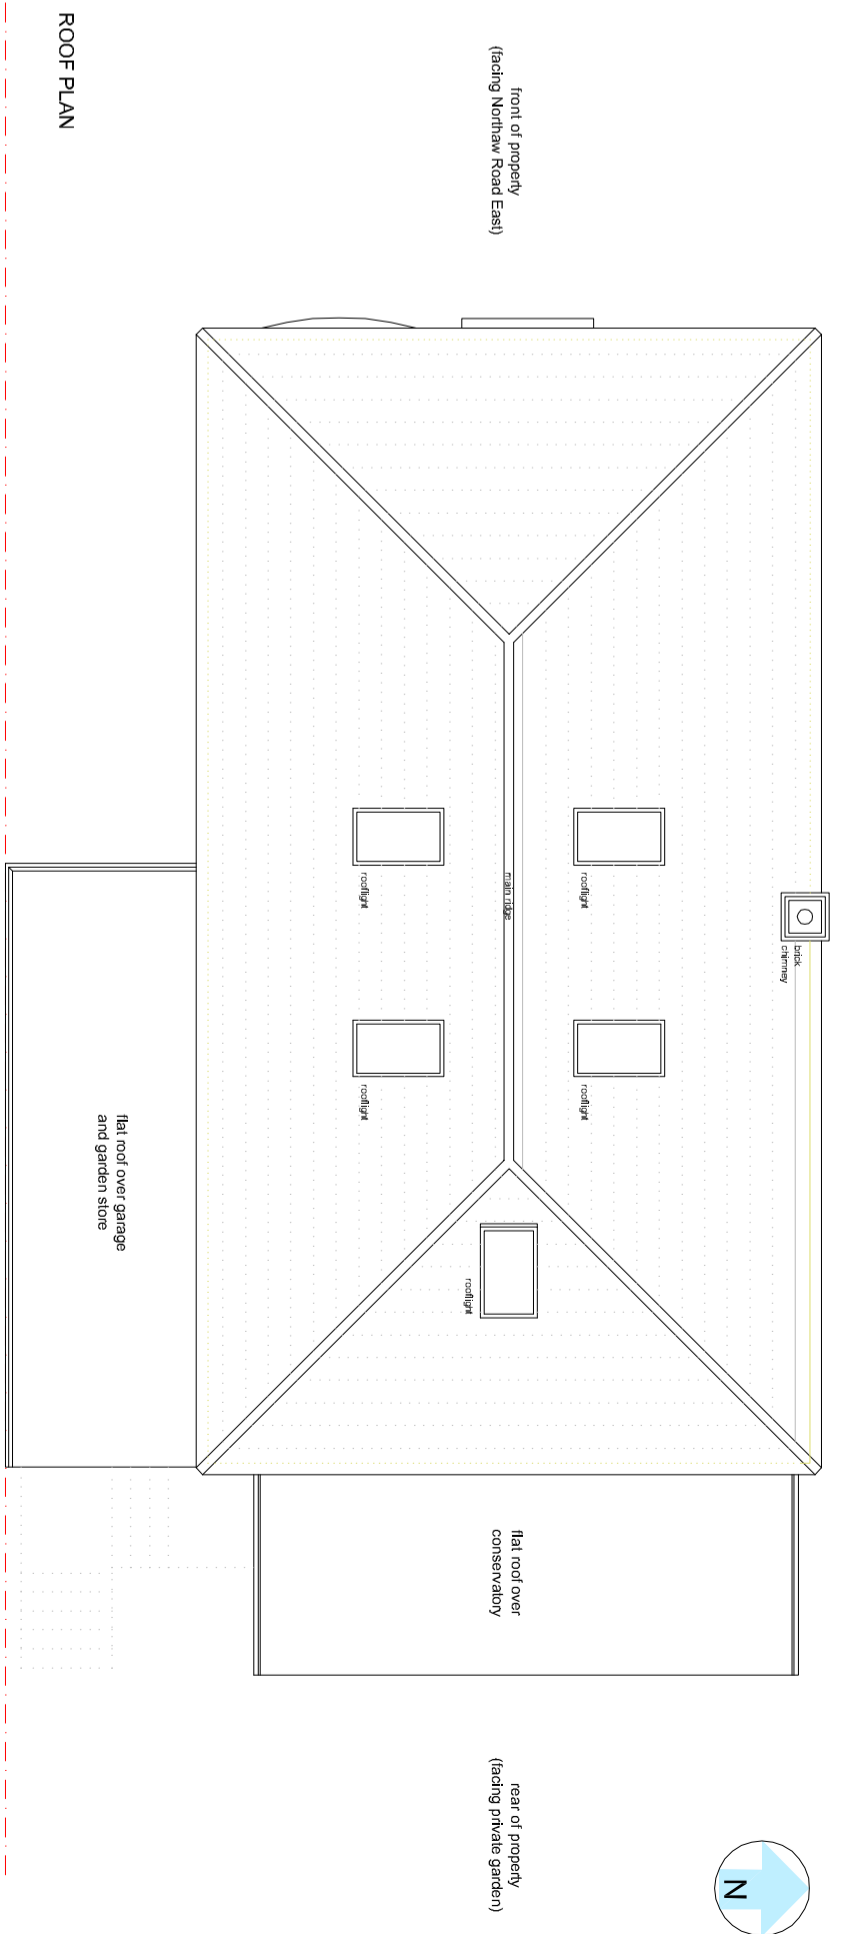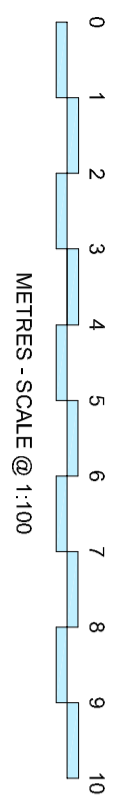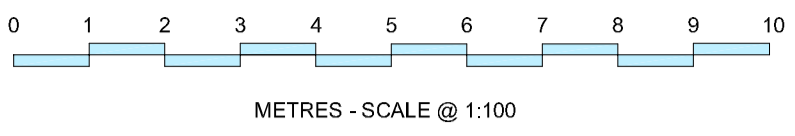

ROOF PLAN

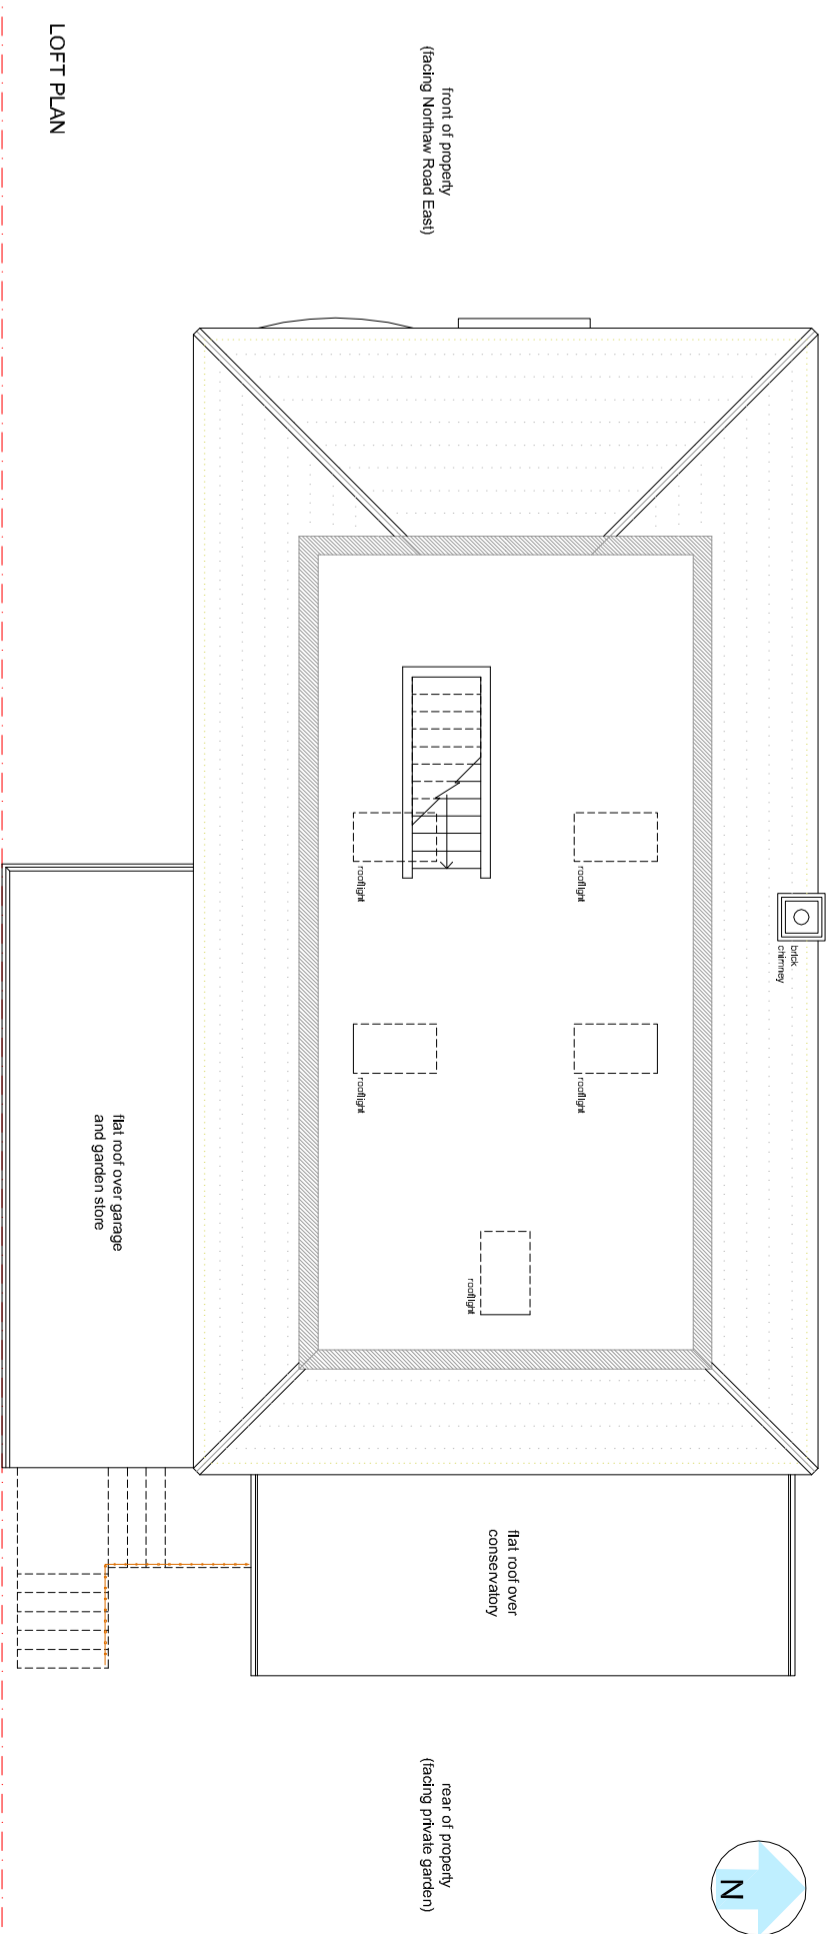

LOFT PLAN

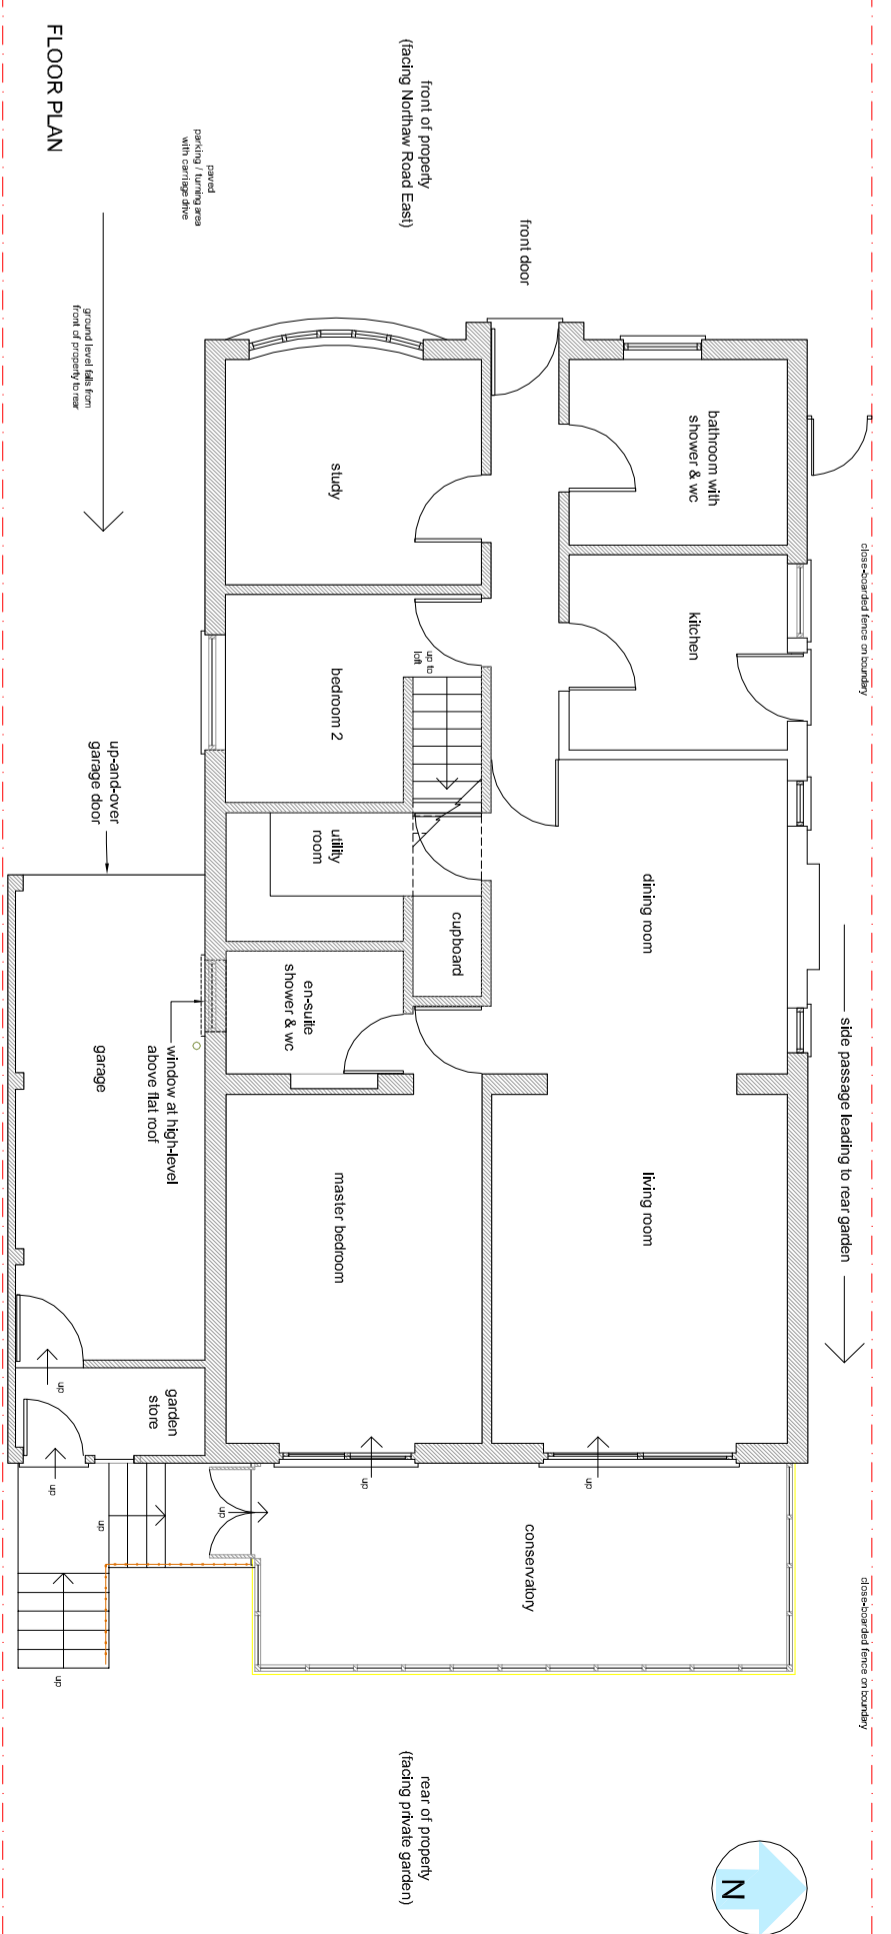

FLOOR PLAN

EXISTING

<p>Project: 31 Northam Road East, Cadley, EAF, A11 Proposed conversion of garage to 2x1m utility room Existing plans and elevations PROJECT CAD 1:100 @ A2 10.039 Q12</p>	<p>Client: J Stephenson Esq. Date: 08-08-2011 Scale: 1:100 @ A2 Drawing: PLANNING - COL</p>	<p>Author: spirit 111, 112, 113, 1000</p>
---	--	--