

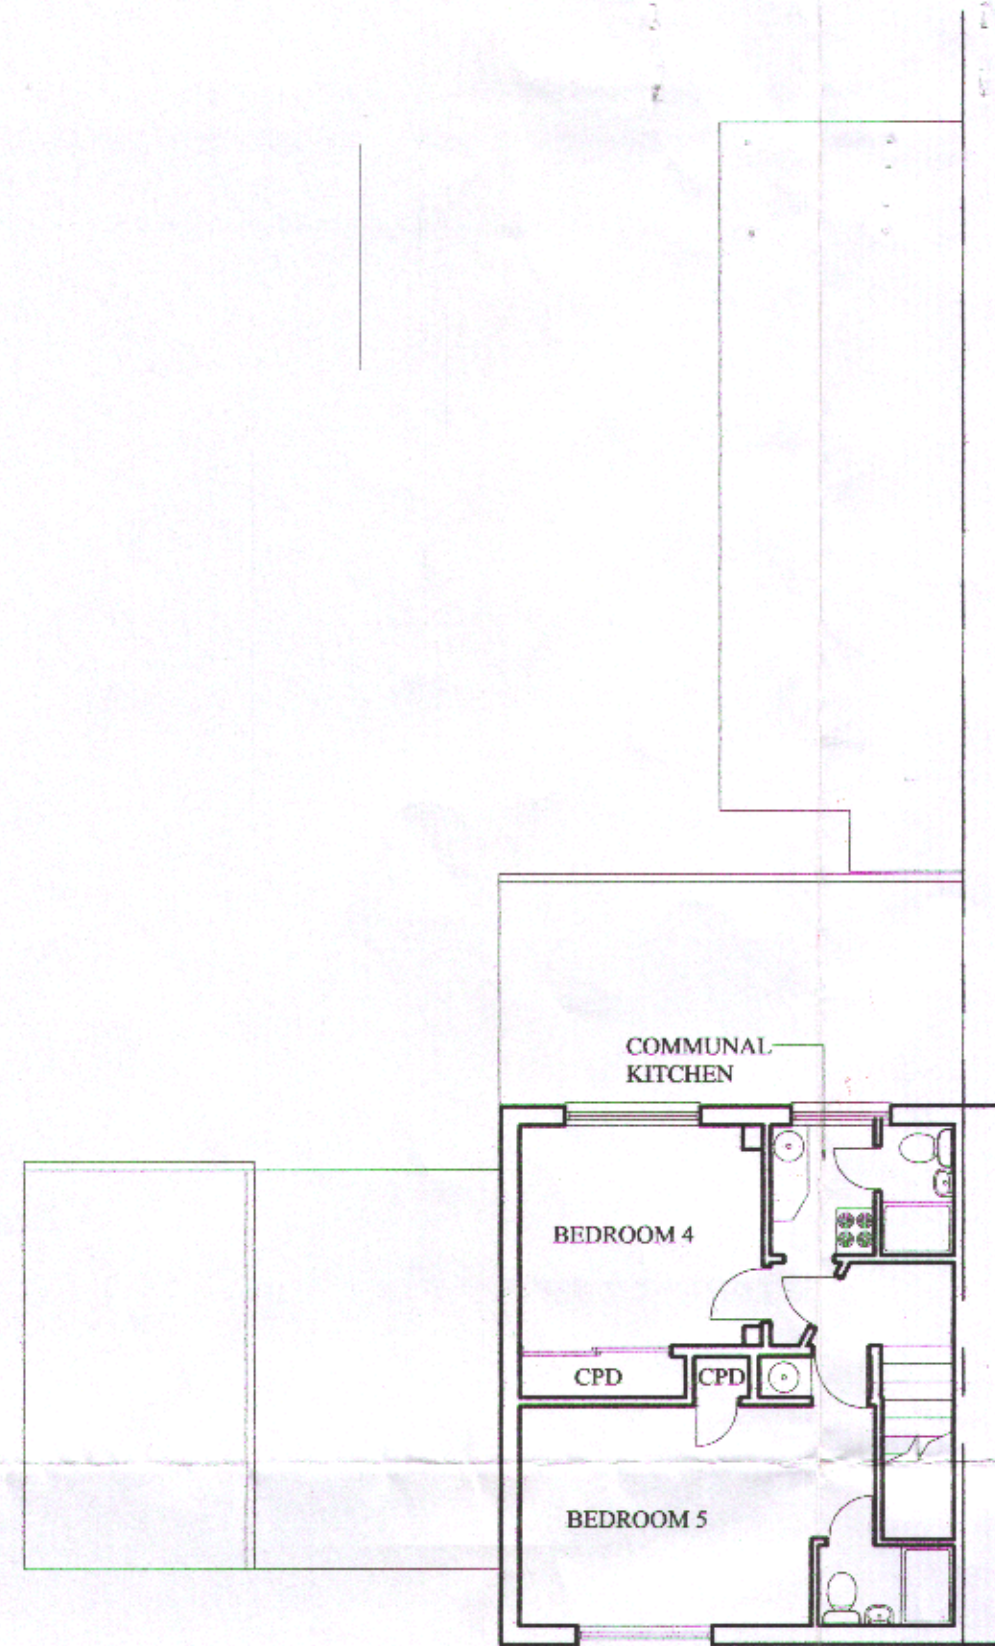


GROUND FLOOR PLAN

 

FIRST FLOOR PLAN

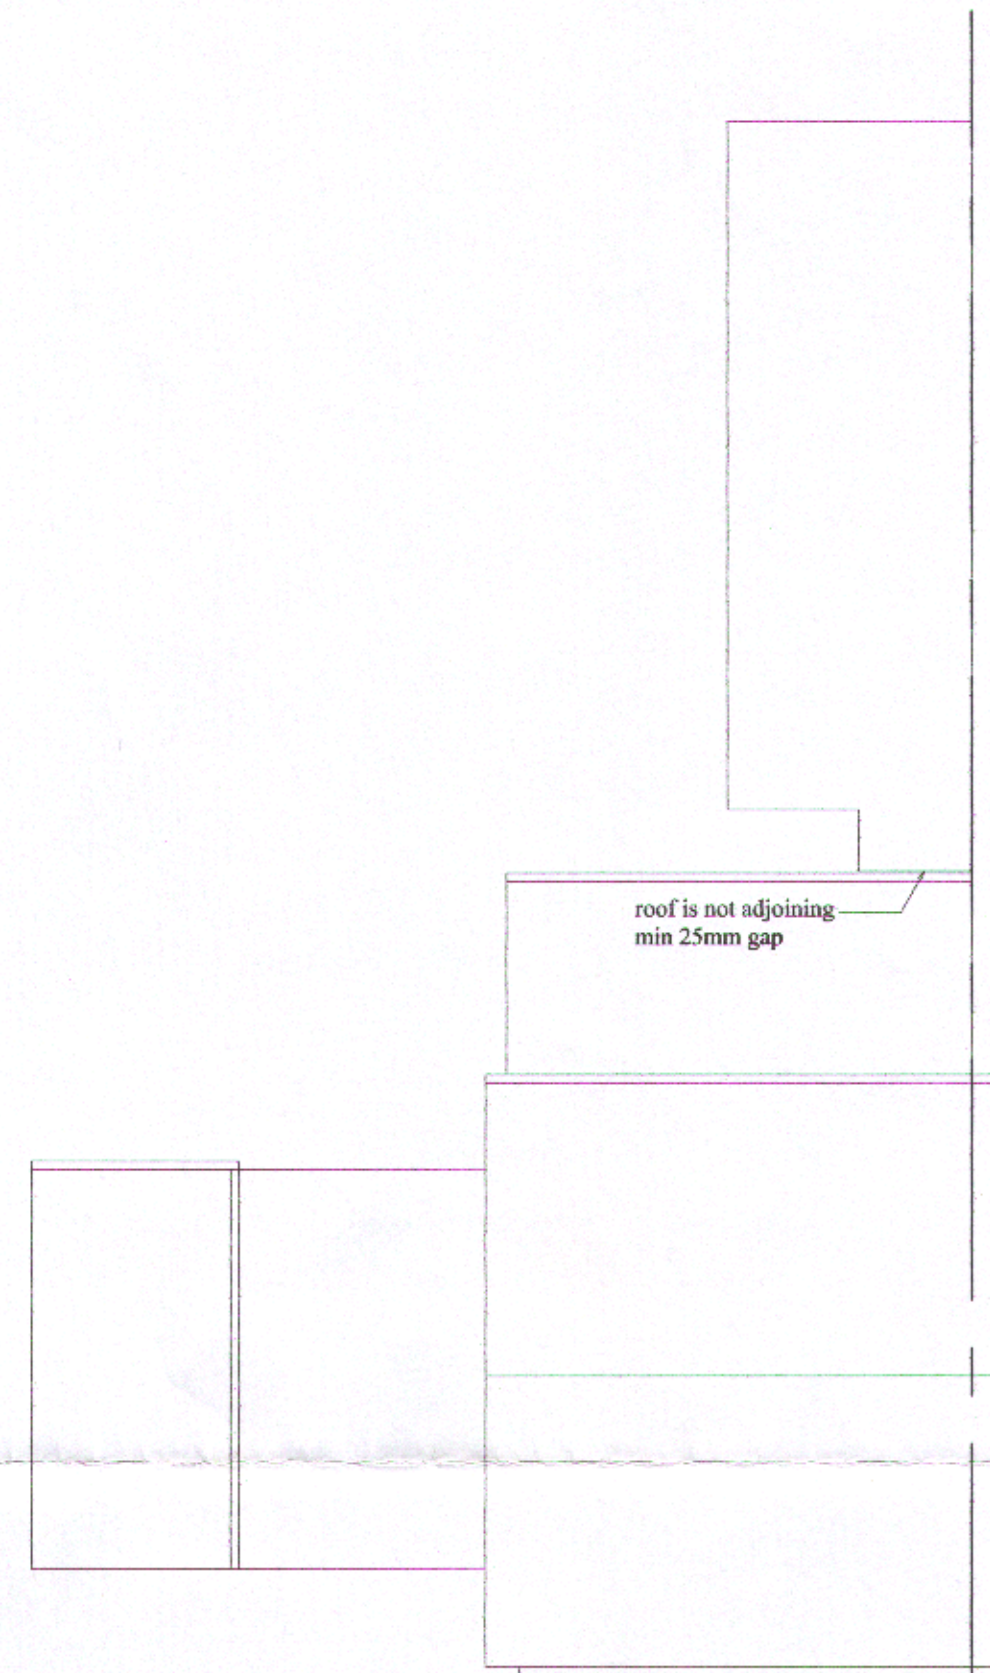

ROOF PLAN


PLANNING DEPARTMENT
10 JAN 2012

No.: 6
-2011/2594


THIS DRAWING IS ON AN A2 SHEET



87 DE HAVILLAND CLOSE, LOCATION PLAN
SCALE: 1:1250

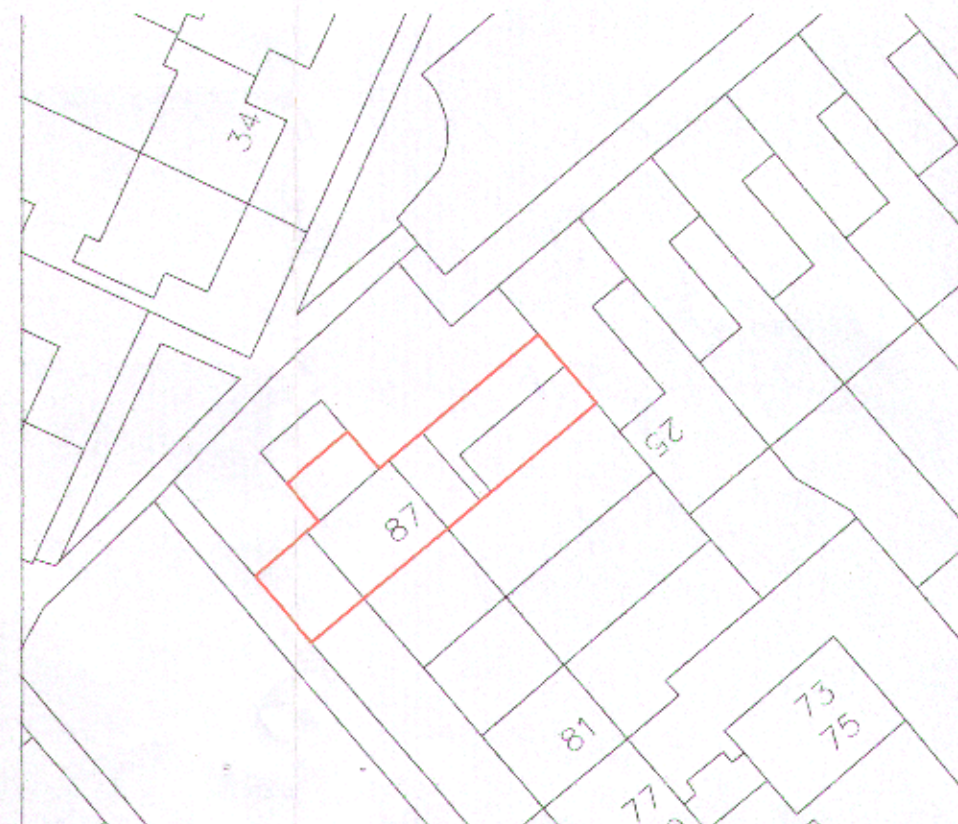

87 DE HAVILLAND CLOSE, BLOCK PLAN
SCALE: 1:500

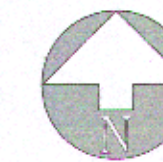

Damien Poulter

ARCHITECTURAL DESIGN & PLANS
36 WATERFORD GREEN
WELWYN GARDEN CITY
HERTS
AL7 2LE

07711864785

DAMIENPOULTER@HOTMAIL.COM

ADDRESS:	87 DE HAVILLAND CLOSE, HATFIELD, HERTS. AL10 0DR		
DRAWING TITLE:	EXISTING PLANS		
DRAWING STATUS:	EXISTING	SCALE:	1:100
DRAWN BY:	DP	DATE:	OCT 2011
DRAWING NO.:	E01	REVISION:	