



GROUND FLOOR PLAN

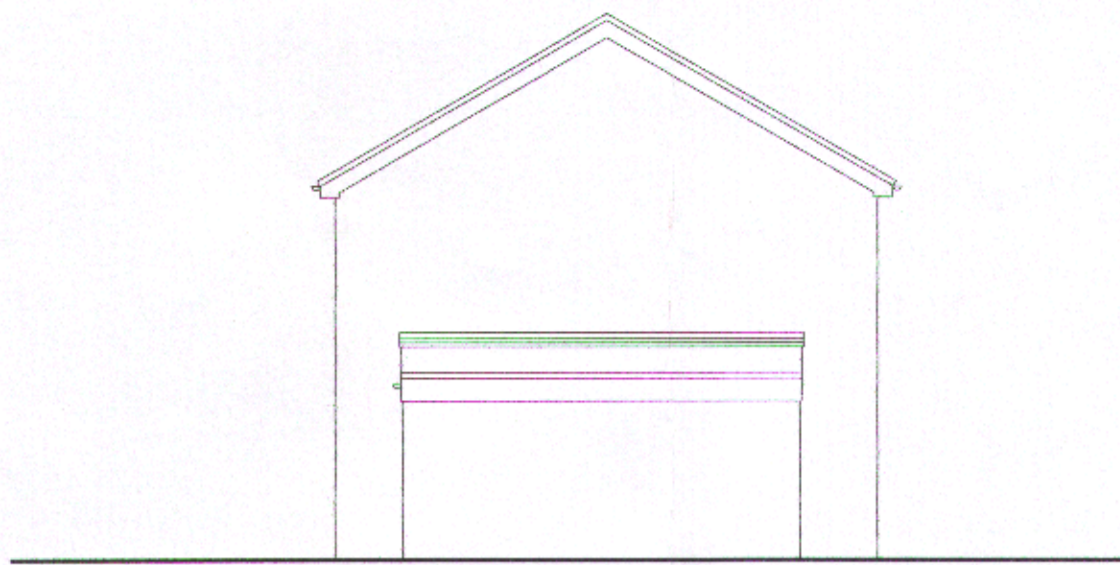


SIDE ELEVATION



REAR ELEVATION

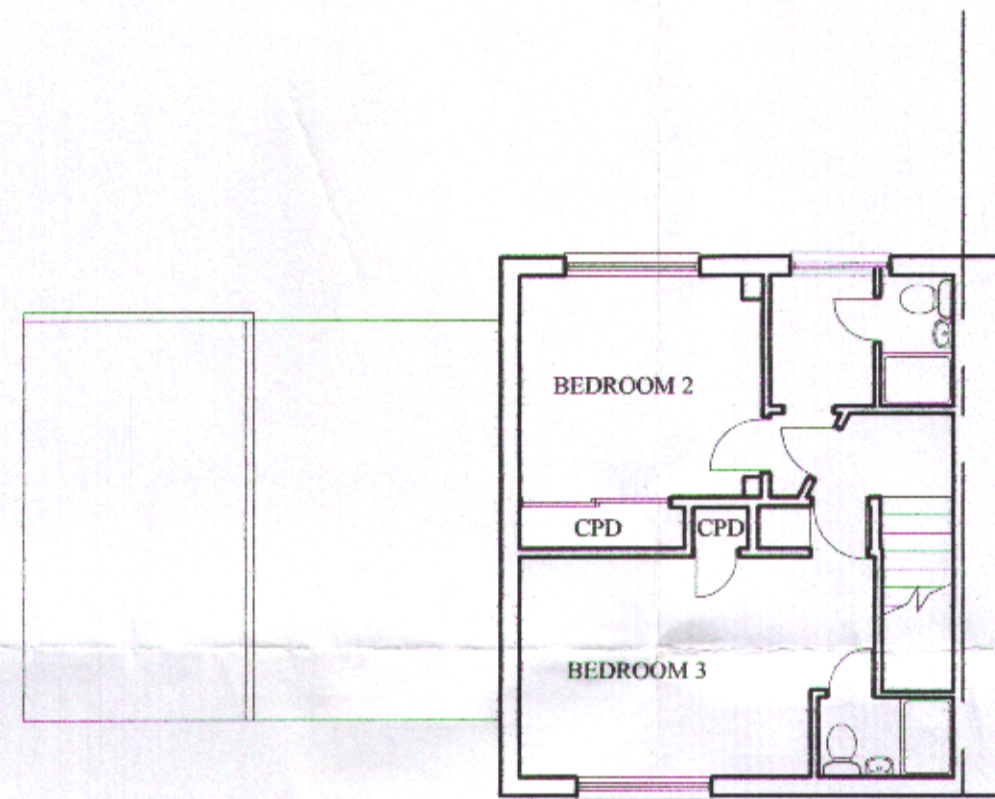

FIRST FLOOR PLAN

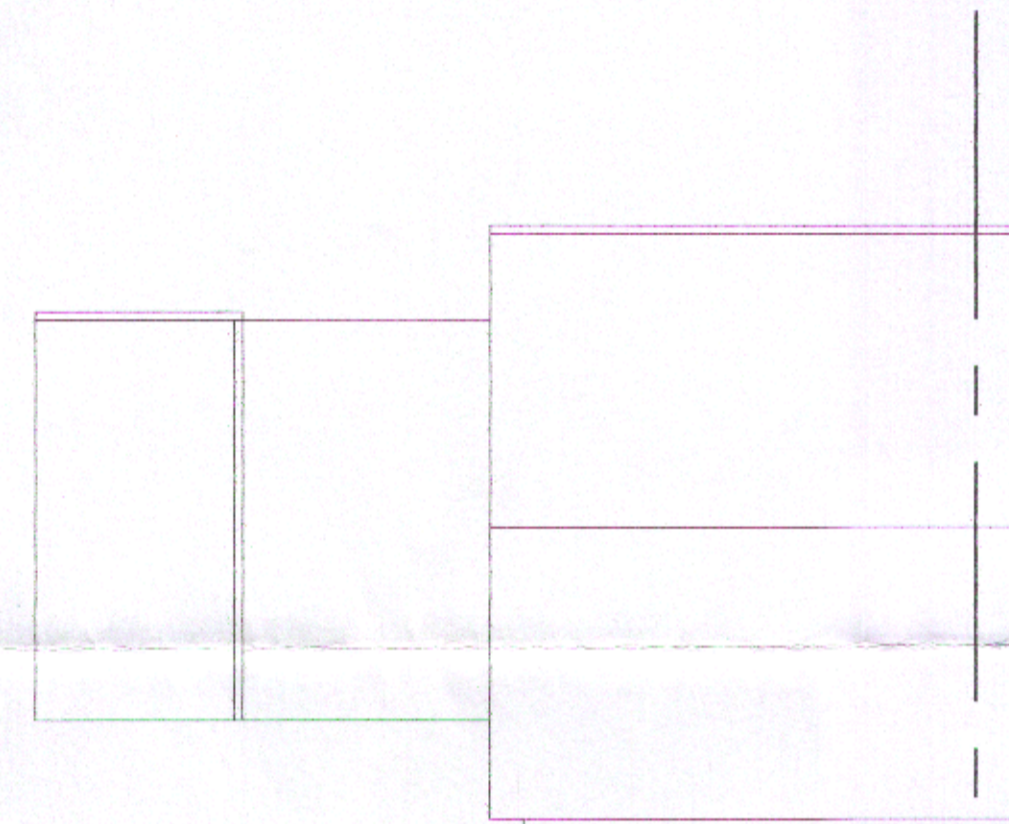


ROOF PLAN

PLANNING DEPARTMENT


10 JAN 2012

No.: 6-2011/2594

THIS DRAWING IS ON AN A2 SHEET

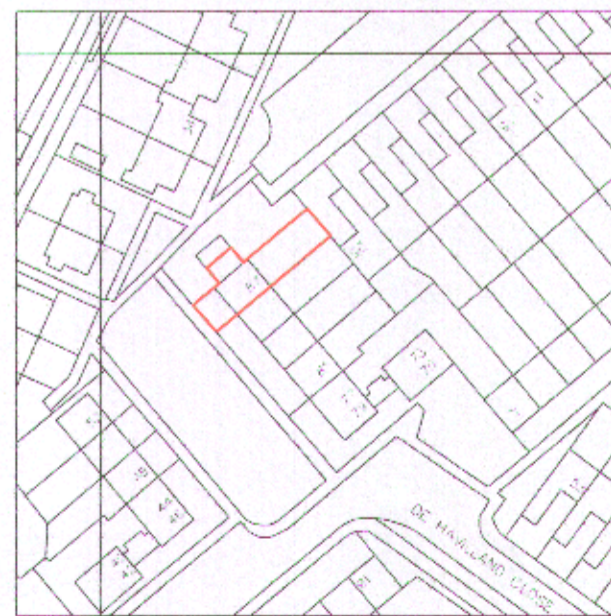

87 DE HAVILLAND CLOSE, LOCATION PLAN  
SCALE: 1:1250

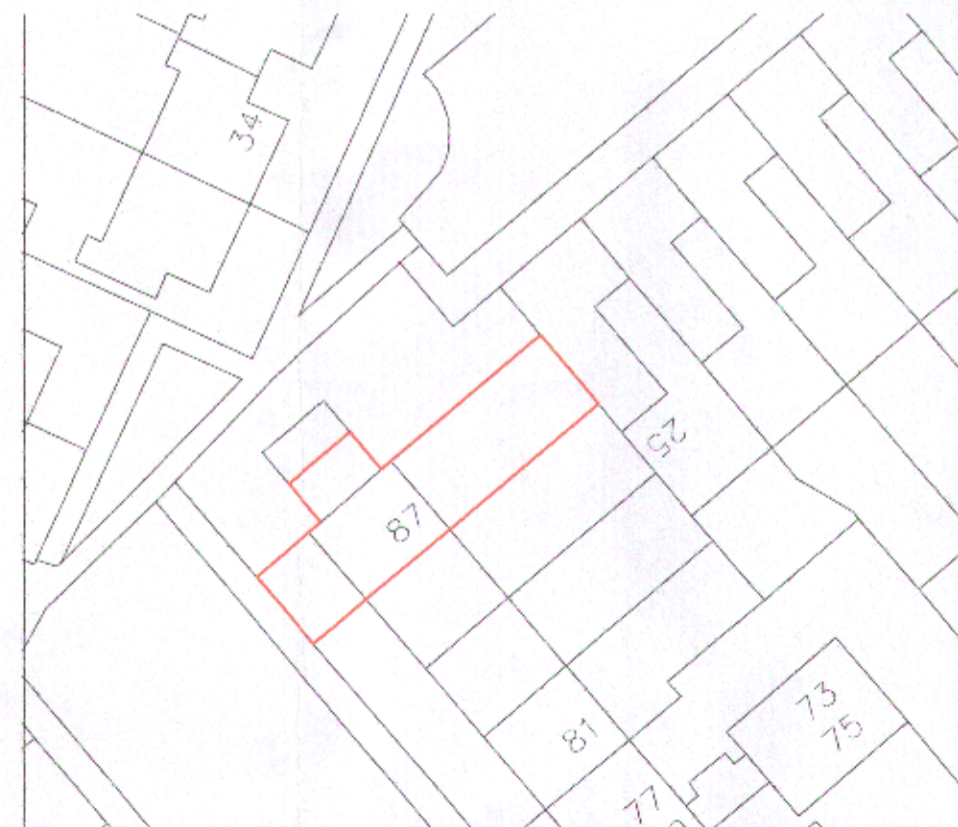

87 DE HAVILLAND CLOSE, BLOCK PLAN  
SCALE: 1:500

**Damien Poulter**

ARCHITECTURAL DESIGN & PLANS  
36 WATERFORD GREEN  
WELWYN GARDEN CITY  
HERTS  
AL7 2LE

0771 1864785

DAMIENPOULTER@HOTMAIL.COM

ADDRESS:	87 DE HAVILLAND CLOSE, HATFIELD, HERTS. AL10 0DR		
DRAWING TITLE:	EXISTING PLANS		
DRAWING STATUS:	EXISTING	SCALE:	1:100
DRAWN BY:	DP	DATE:	OCT 2011
DRAWING NO.:	E100	REVISION:	