


GROUND FLOOR PLAN

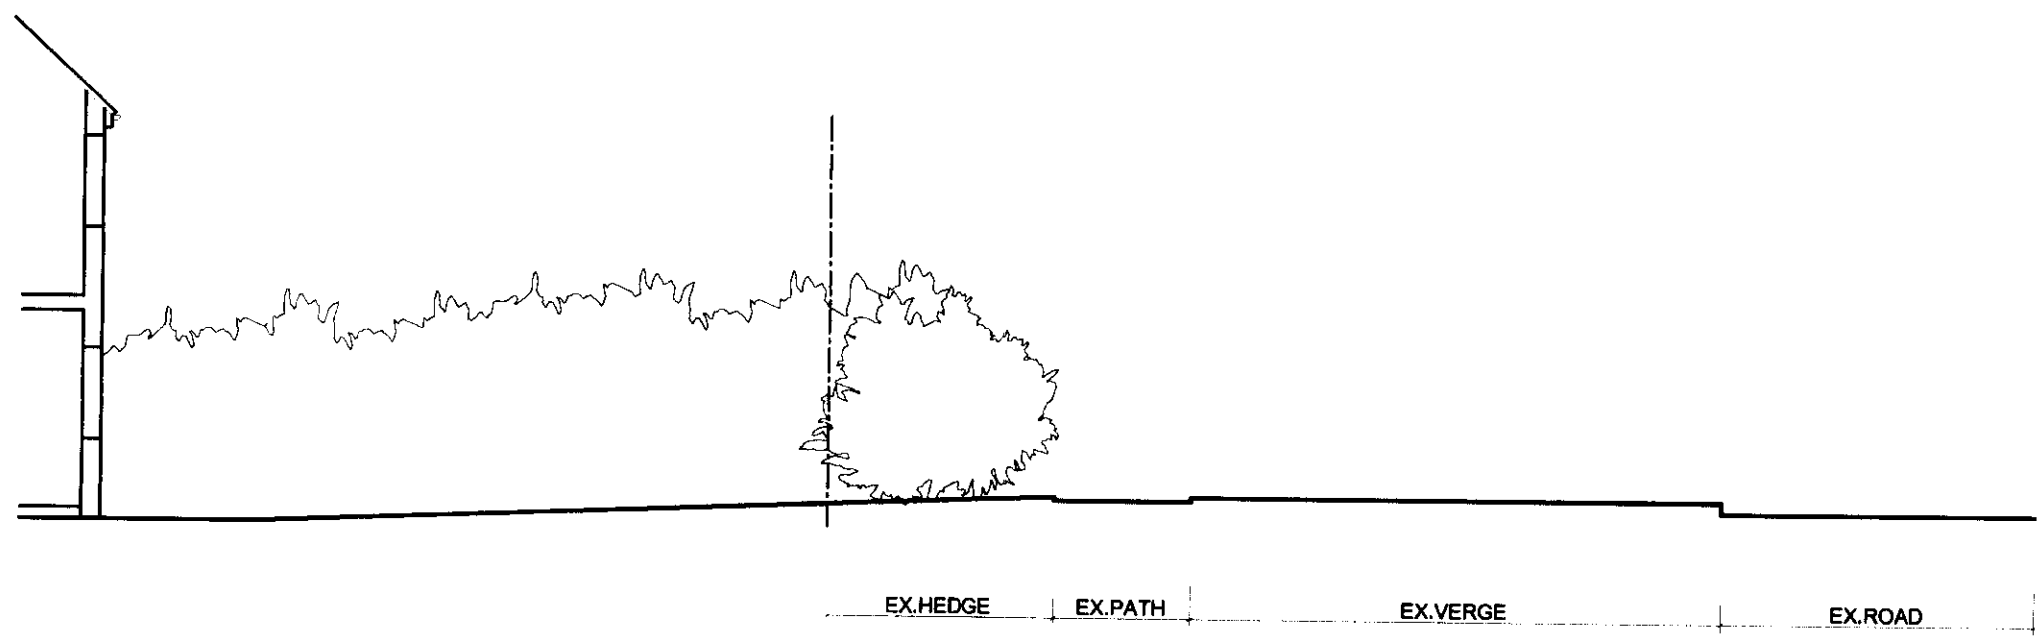

SIDE ELEVATION

THIS DRAWING IS ON A2 SHEET

HOME EXTENSION DESIGNS
 60 BRIDGE ROAD EAST
 WELWYN GARDEN CITY
 HERTS AL7 1JU
 tel : 01707 393971
 fax : 01707 393980
 e: stuartc@homeextensiondesigns.com

Project:	177 PARKWAY WGC.		
Drawing Title:	PLAN AND ELEVATION AS EXISTING		
Drawn By:	sac	Scale:	1:100
Check:		Date:	APRIL 2010
Dwg Status:	EXISTING	Checked:	
Drawing No:	2586-E01	Revised:	

WELWYN HATFIELD
 PLANNING
 OFFICE COPY
 15 JUN 2010
 No: 2010/1276