
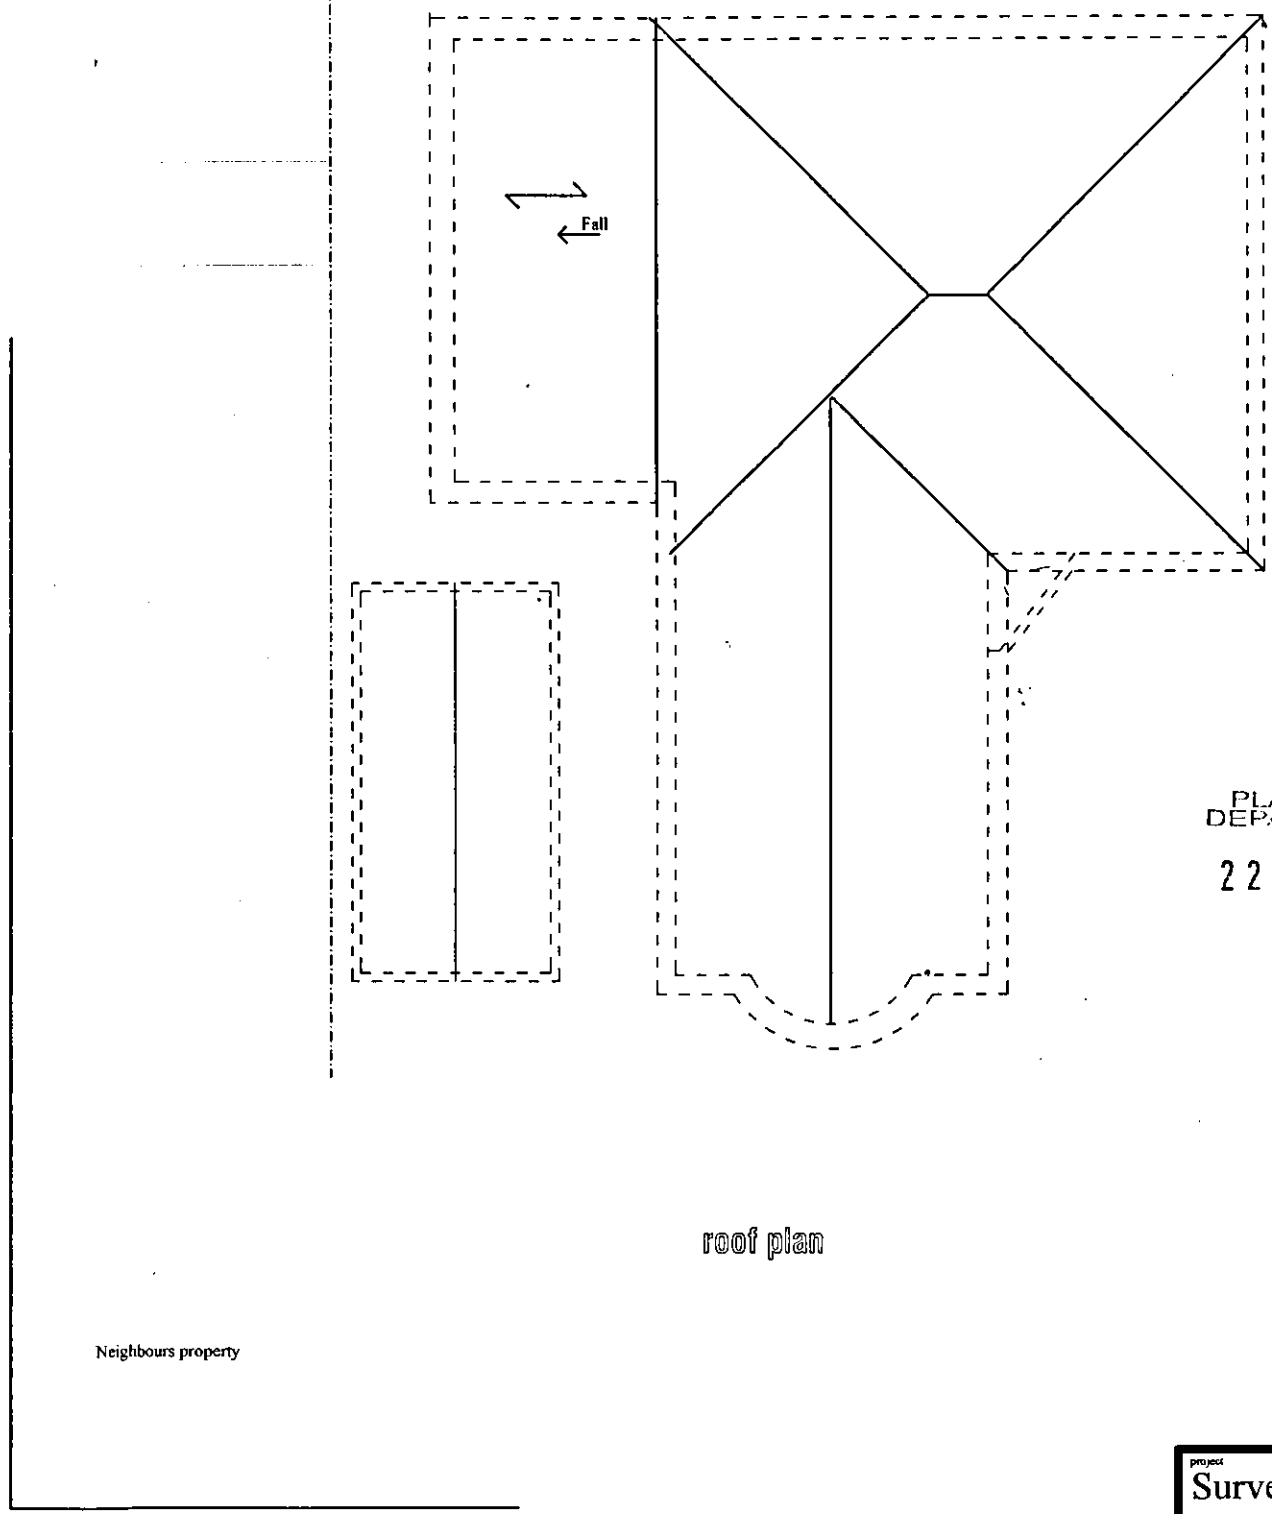


first floor plan

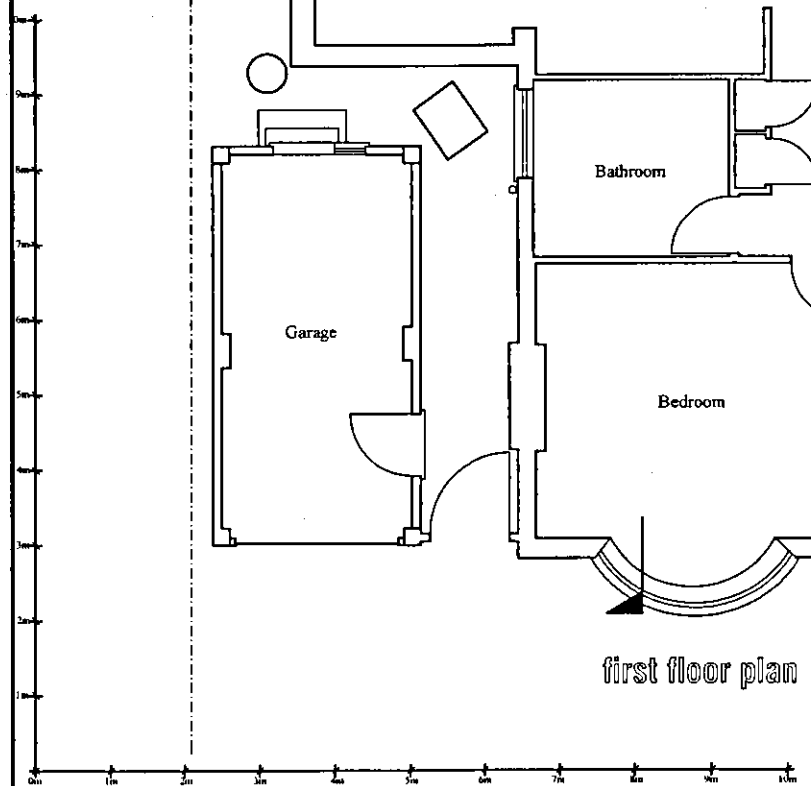

roof plan

PLANNING
DEPARTMENT
22 NOV 2013

project Survey as existing.	
site 87 The Ridgeway Cuffley	
date August 2012	scale 1:100
JOHN PERRIN & CO BUILDING SURVEYORS <small>885 Crown Lane, Winchmore Hill, London N21 20S Tel: 0208 364 0334 Fax: 0208 292 0595 © John Perrin & Co 2012</small>	
drawing number 2334/1	