

10 JAN 2012  
2011/2811  
2011/2816



ALL DIMENSIONS MUST BE CHECKED ON SITE ANY  
INCONSISTENCIES MUST BE REPORTED BACK TO THE ARCHITECT.  
THIS DRAWING AND ANY DESIGNS INDICATED THEREON ARE THE  
COPYRIGHT OF BROOKS / MURRAY ARCHITECTS.  
ALL RIGHTS ARE RESERVED.  
NO PART OF THIS WORK MAY BE PRODUCED WITHOUT PRIOR  
PERMISSION IN WRITING FROM BROOKS / MURRAY ARCHITECTS.



WEST ELEVATION

**BROOKS / MURRAY**

ARCHITECTS  
8-10 NEW NORTH PLACE  
LONDON EC2A 4JA  
TEL 020 7739 9955  
FAX 020 7739 9944  
architects@brooksmurray.com

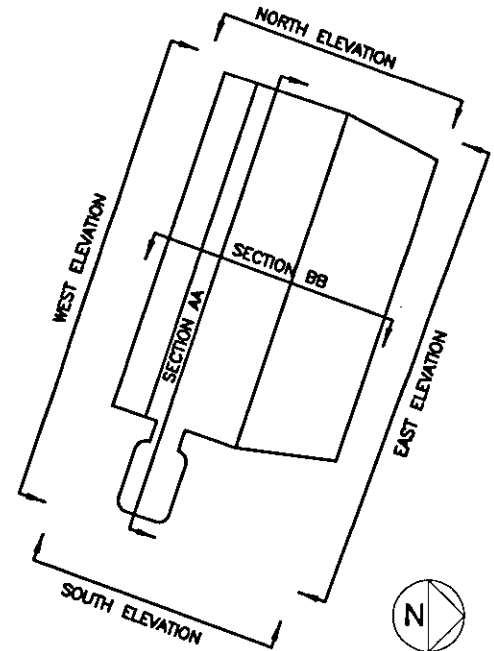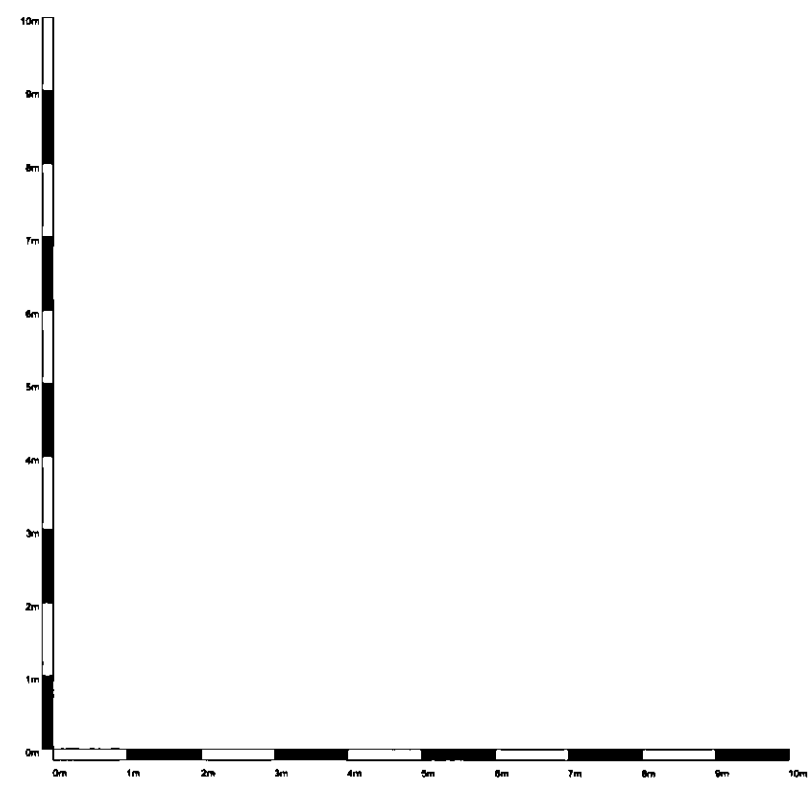

CLIENT:  
GASCOYNE CECIL ESTATES

JOB:  
York House Hatfield

DATE: DEC 11      SCALE: 1:100

DRAWING TITLE:  
Existing Rear Elevation  
Scale @ A3

DRAWING NUMBER:  
581-11-012