


PLANNING  
DEPARTMENT

11 NOV 2013

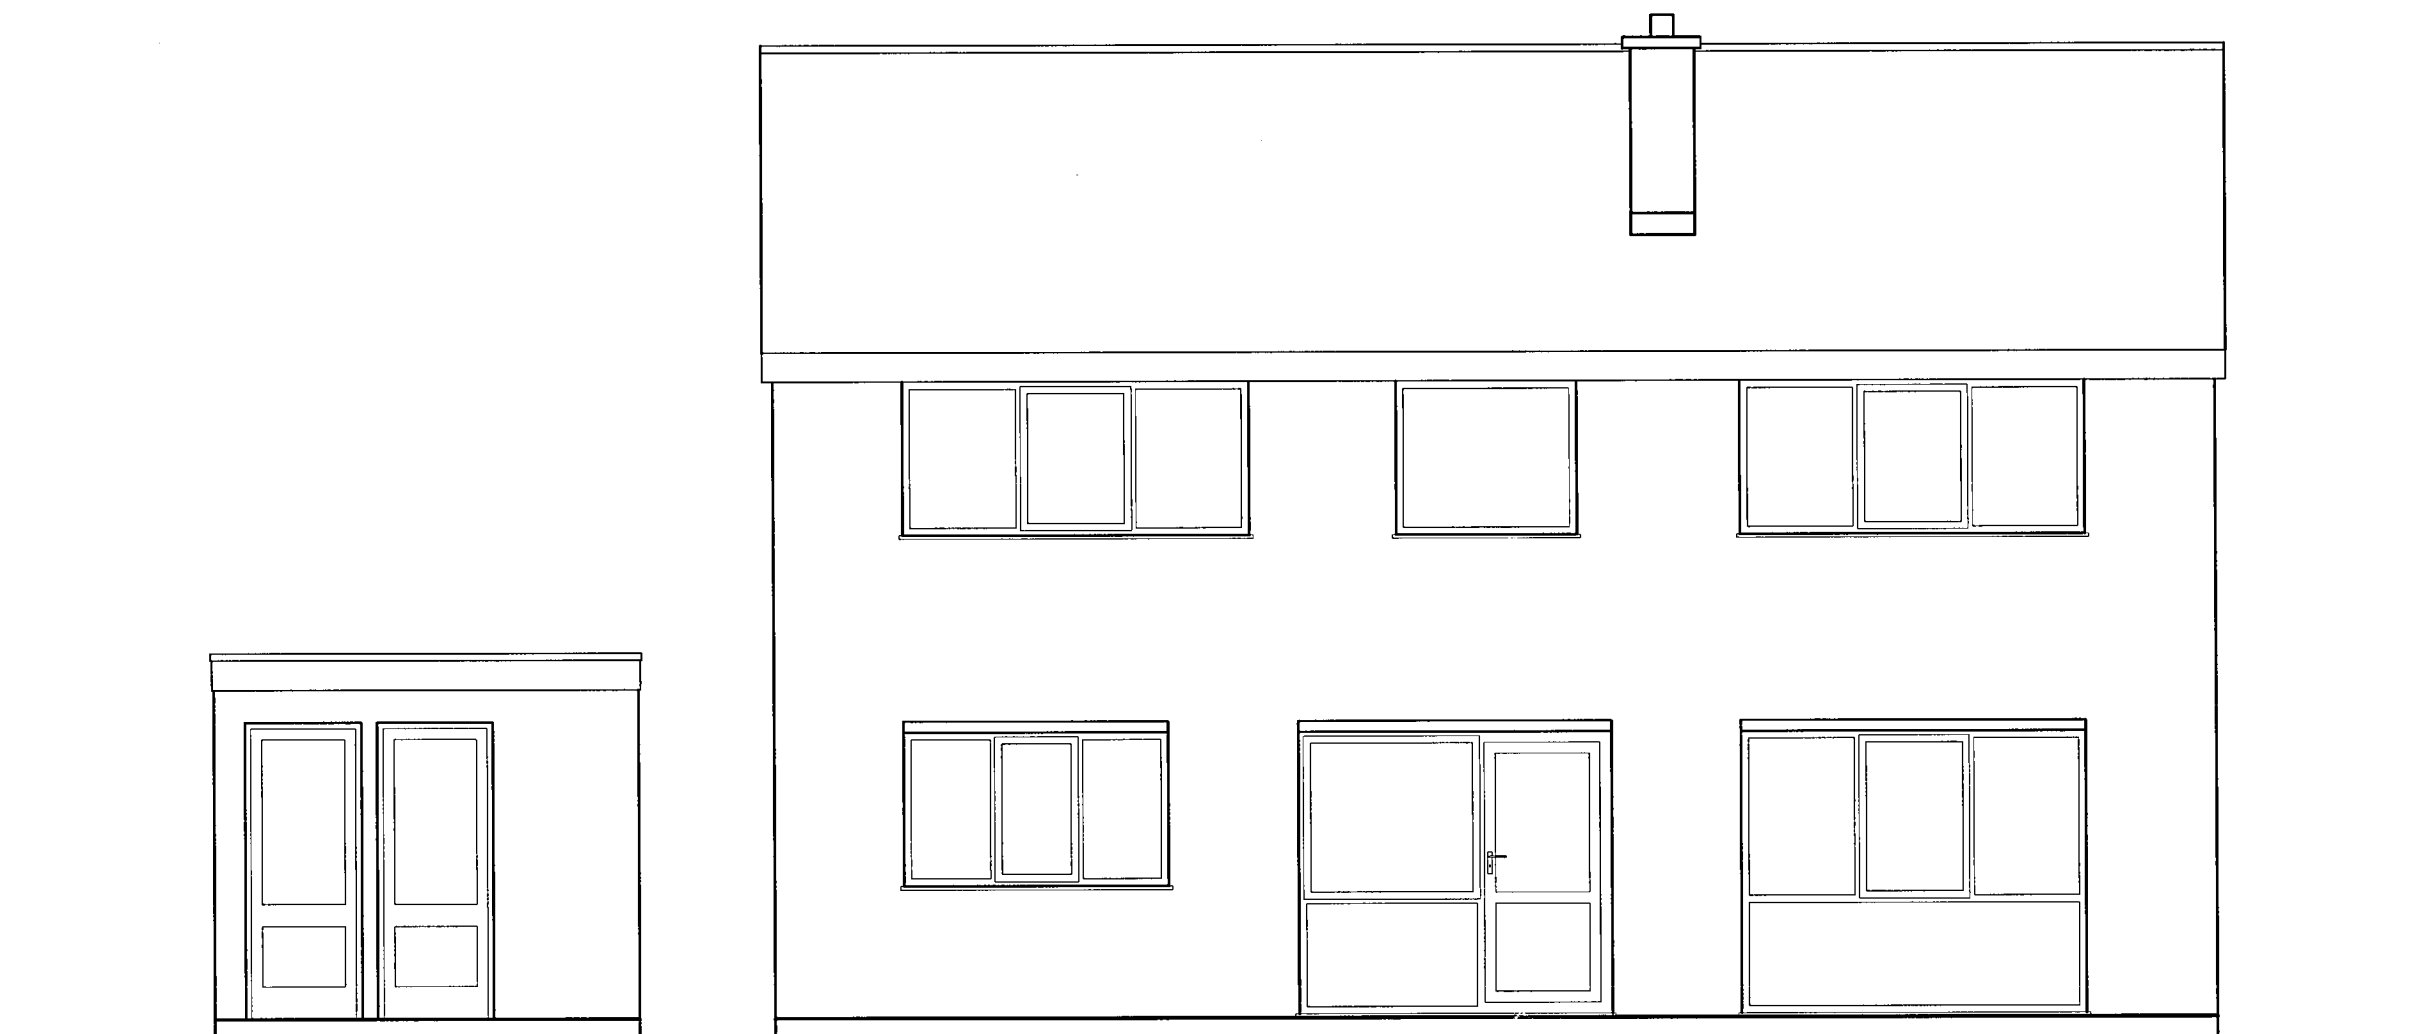


Discrepancies - This drawing must not be reproduced in whole or part without consent. Work only to figured dimensions which are to be checked on site. Advise of any discrepancies. ©

Project:

12 Ramsey Close  
Brookmans Park

Drawing:

Rear Elevation  
Existing

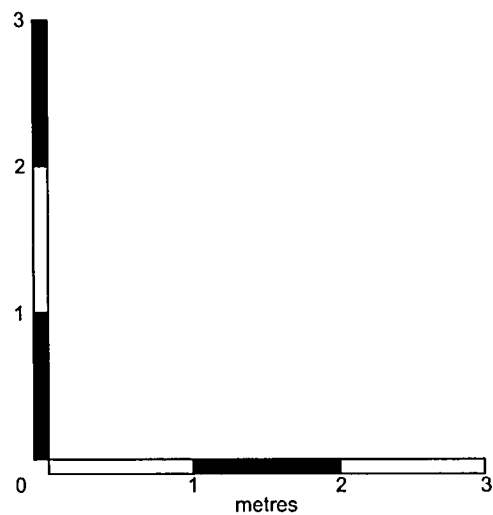

Gordon Marshall Building Surveying  
46 Cotton Road  
Potters Bar, Hertfordshire EN6 5JG  
t: 01707 658068  
m: 07825 586000  
e: gmbs46@btinternet.com

Scale: 1:50

Date: MAY 13

Job No: 244

Drg No: 104