

Existing Floor Plans  
Roof Floor Plan

0 1 5  
1:50@A1




Side Elevation

0 5 10m  
1:100@A1



Existing Elevations  
Rear Elevation

0 5 10m  
1:100@A1

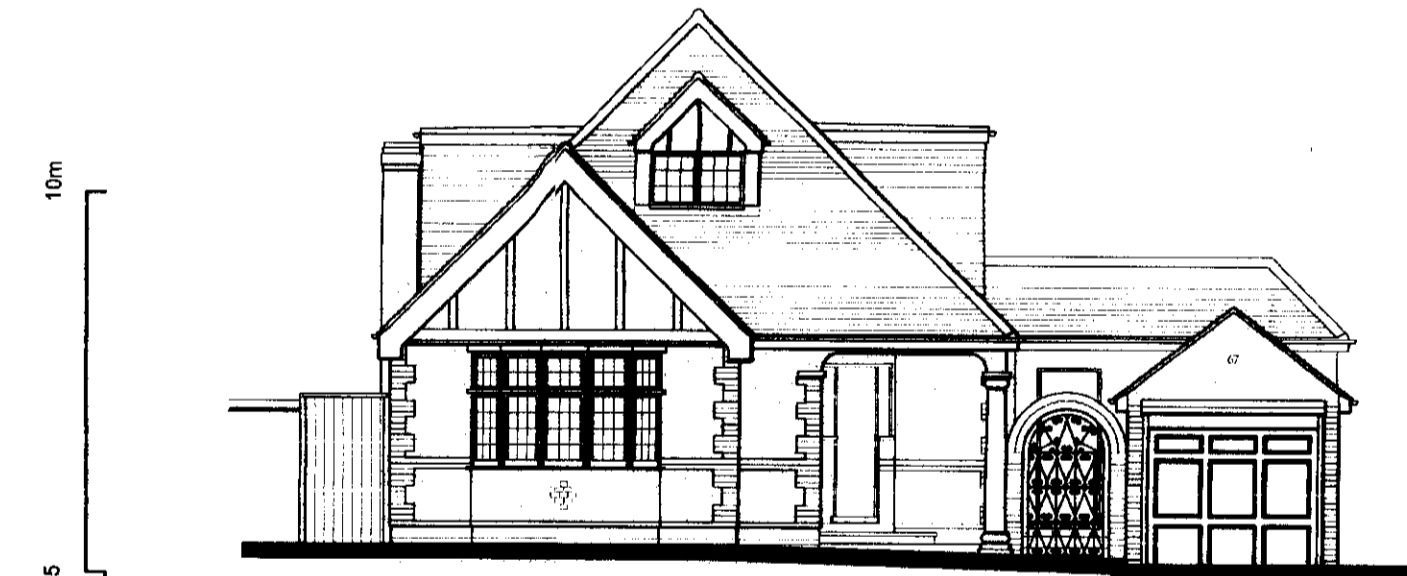


Front Elevation

0 5 10m  
1:100@A1



Side Elevation

0 5 10m  
1:100@A1

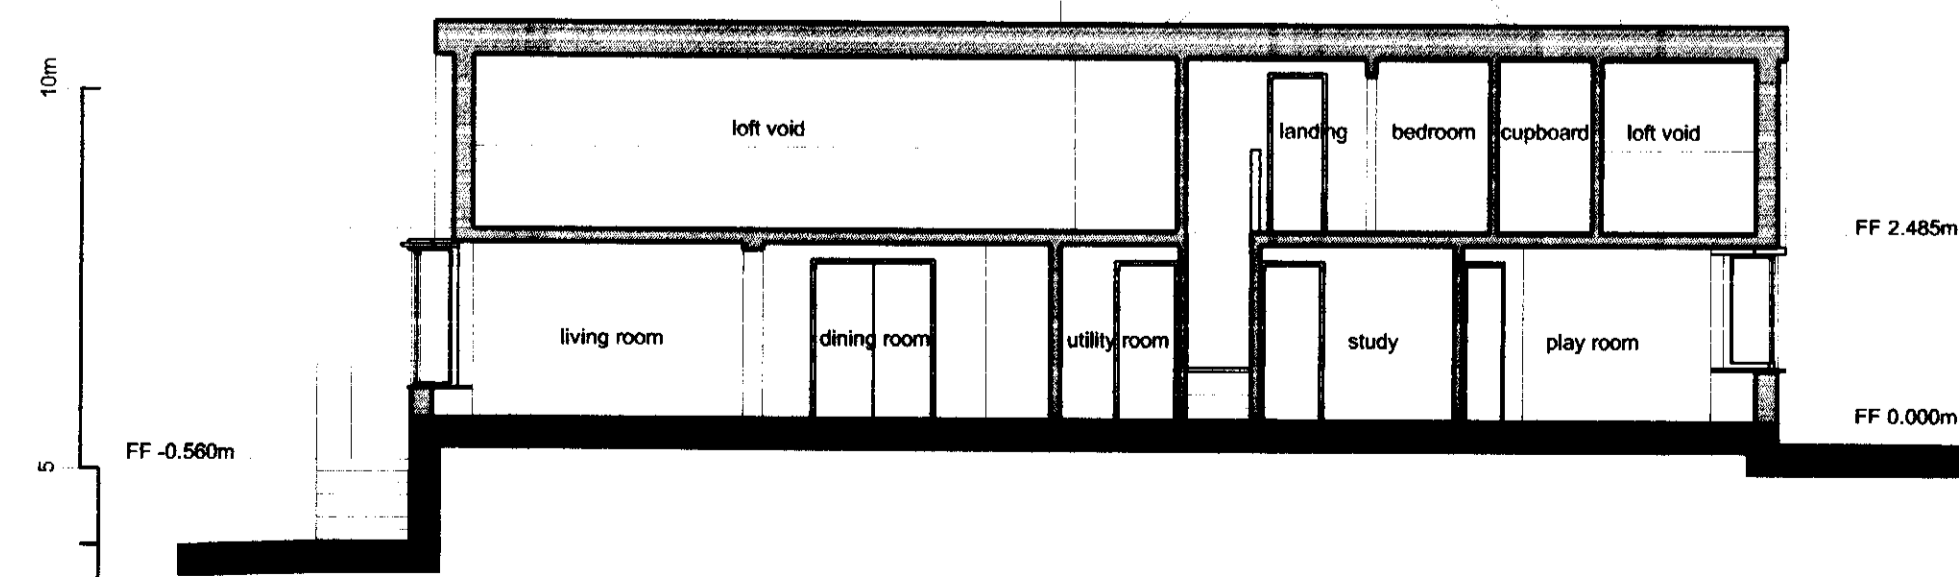

Existing Section A


0 5 10m  
1:100@A1

P3	Planning	04.01.10
P2	Planning	02.12.09
P1	Survey Drawing Issue	29.05.09
REV	DESCRIPTION	DATE

67 The Ridgeway, Cuffley  
Hertfordshire EN6 4BD

Existing Roof Plan,  
Elevations & Section

Scale @ A1	1:50 1:100
Created	29.05.2009
Purpose of Issue	PLANNING

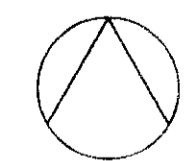

Open Architecture  
Architecture  
Building Surveying  
Project Management  
Interior design

46-56 Royal Parade Mews  
Blackheath Village  
London / SE3 0TN  
www.openarc.co.uk  
T +44 020 8318 9700  
F +44 020 8313 0900

Job Reference Drawing Number Rev

09033 003 P3

03 JAN 2010  
2009/2677