


TITLE	
Existing Roof Plan	
PROJECT NAME	
Oak Cottage, 4 Wilkins Green Lane, Hatfield, AL10 9RT	
DRAWN BY	DATE
E.B	August 2012
SCALE	CHECKED
1:100 @ A3	
DRAWING NO.	REV. NO.
EL/2012/09	A

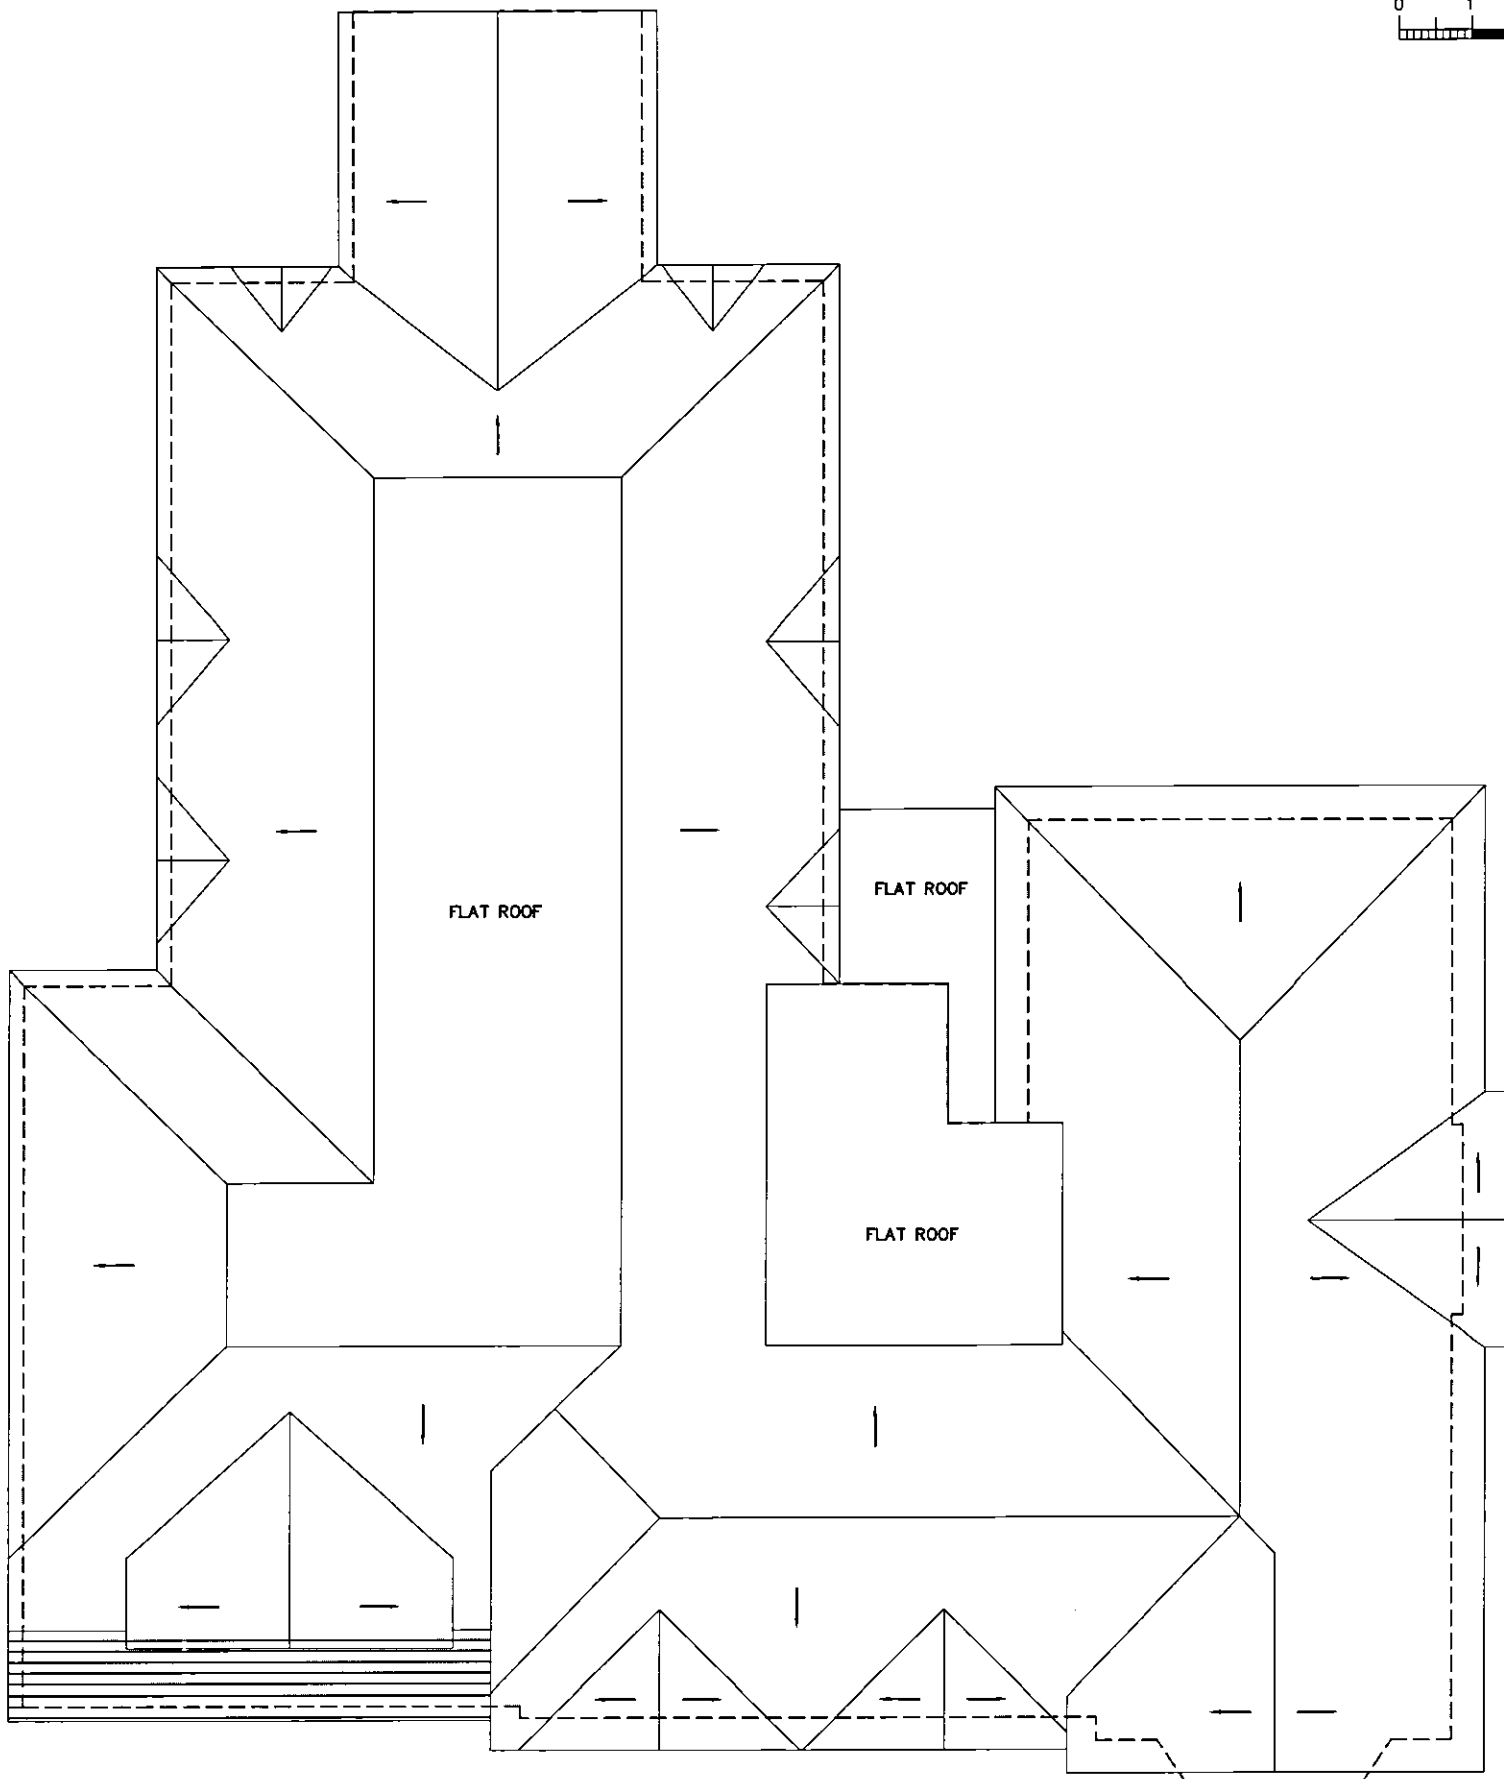

AMENDMENT  
 25 SEP 2013  
 NO. 56/2013/1469/FP.