


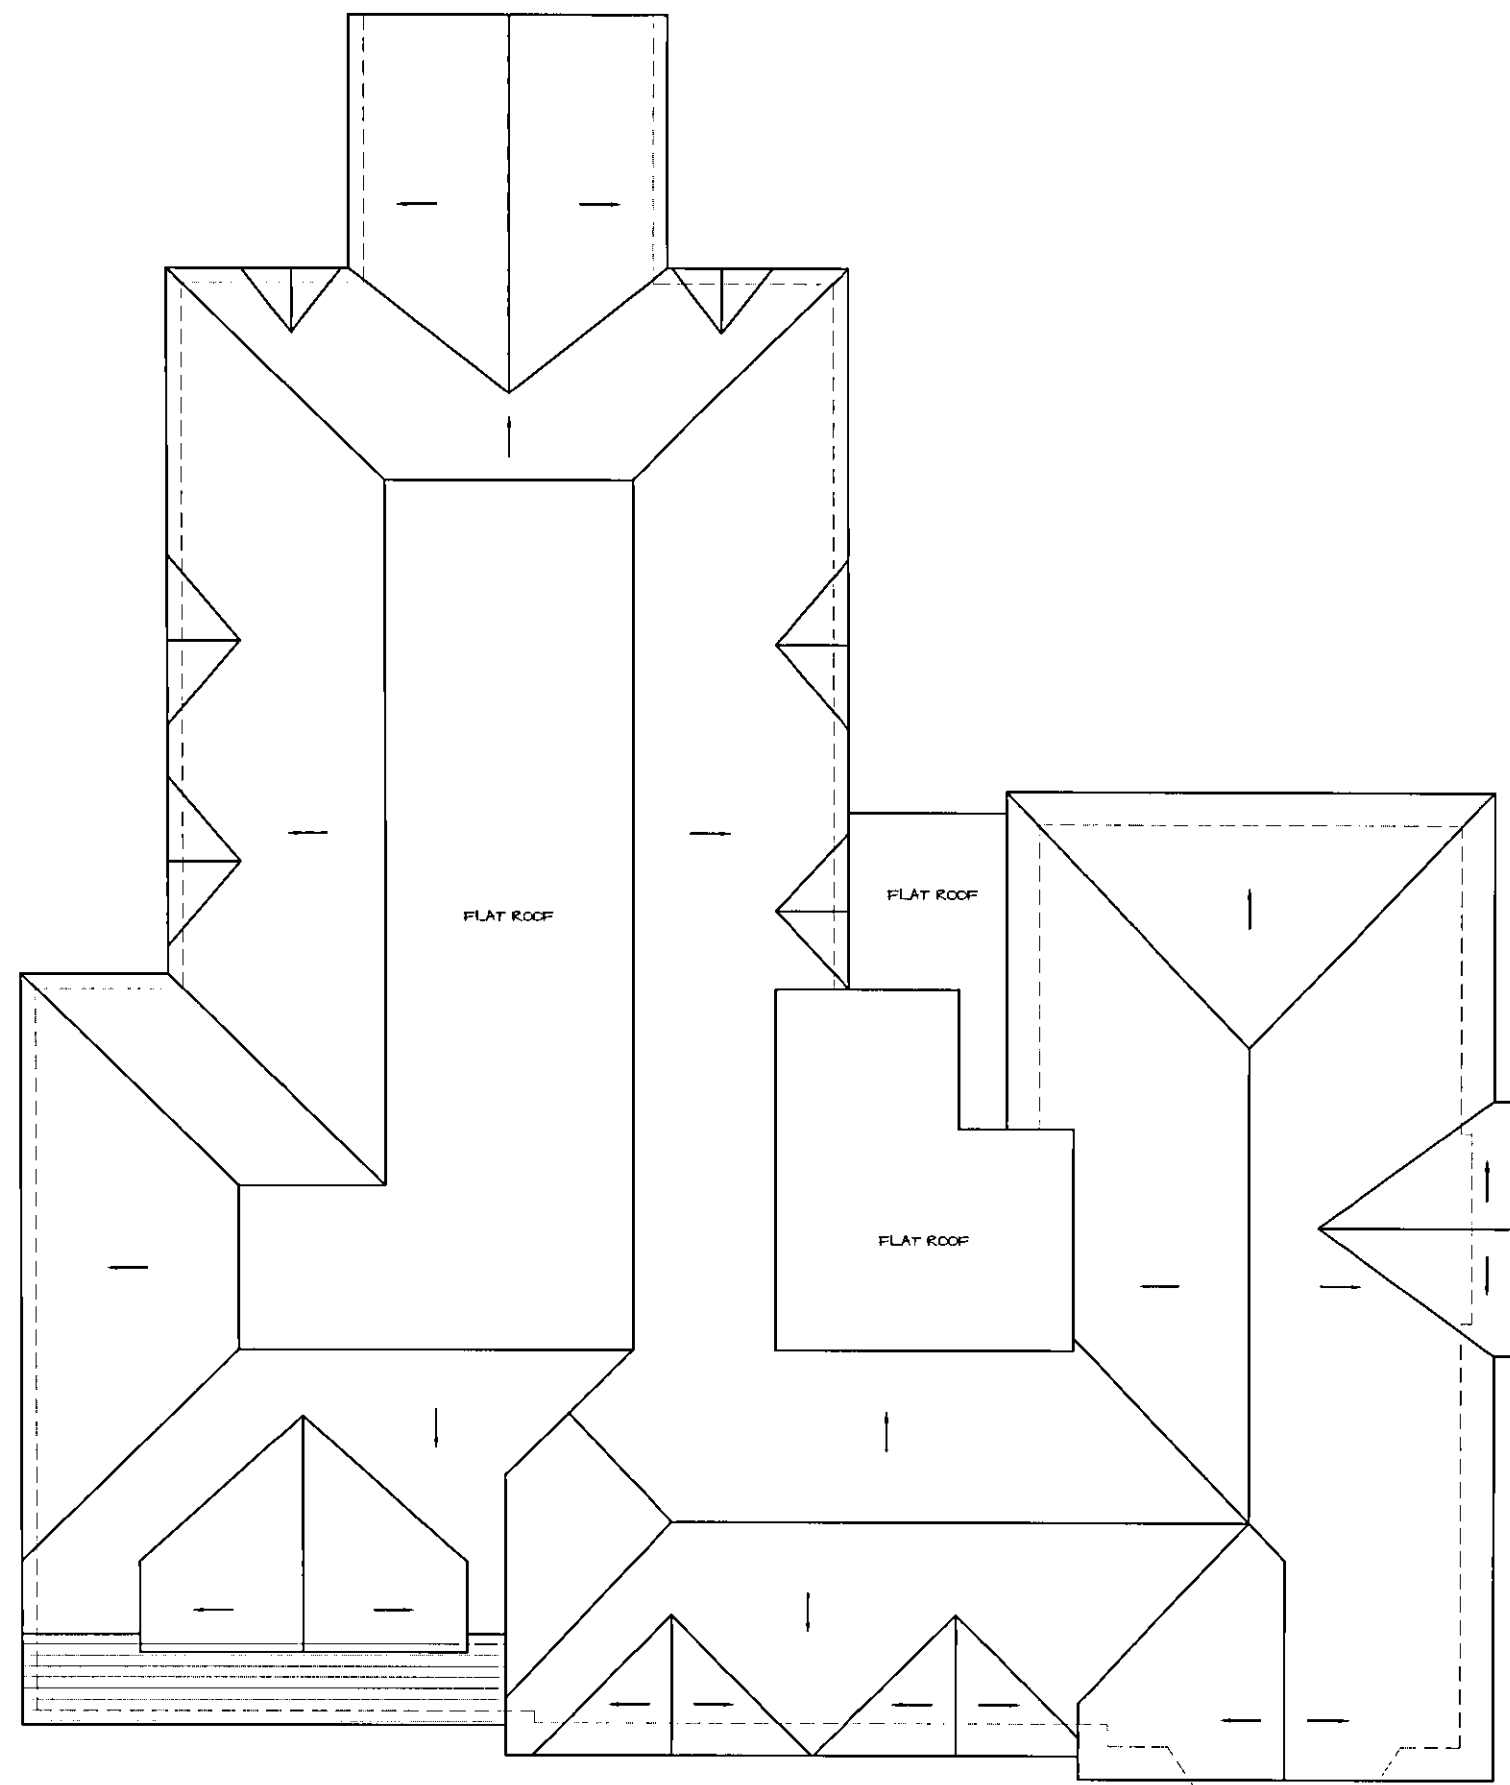

Existing Roof Plan	
PROJECT NAME Oak Cottage, 4 Wilkins Green Lane, Hatfield, AL10 9RT	
DRAWN BY E.B	DATE August 2012
SCALE 1:100 @ A3	CHECKED
DRAWING NO. EL/2012/09	REV. NO. -



WELWYN HATFIELD  
PLANNING  
- 1 AUG 2013  
No: \_\_\_\_\_