


0 5 10m

Side Elevation

1:100@A1

0 5 10m

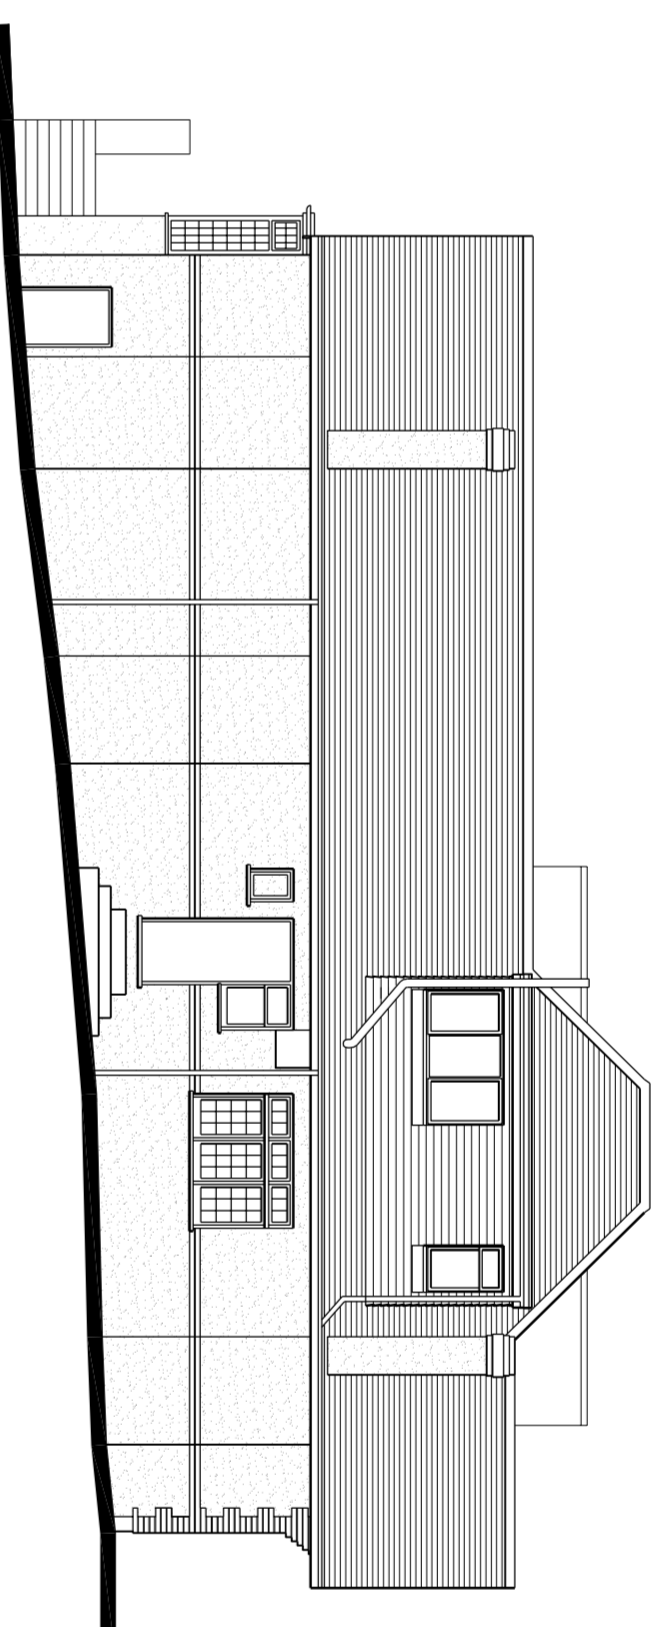


0 5 10m

Existing Elevations
Rear Elevation

1:100@A1

0 5 10m

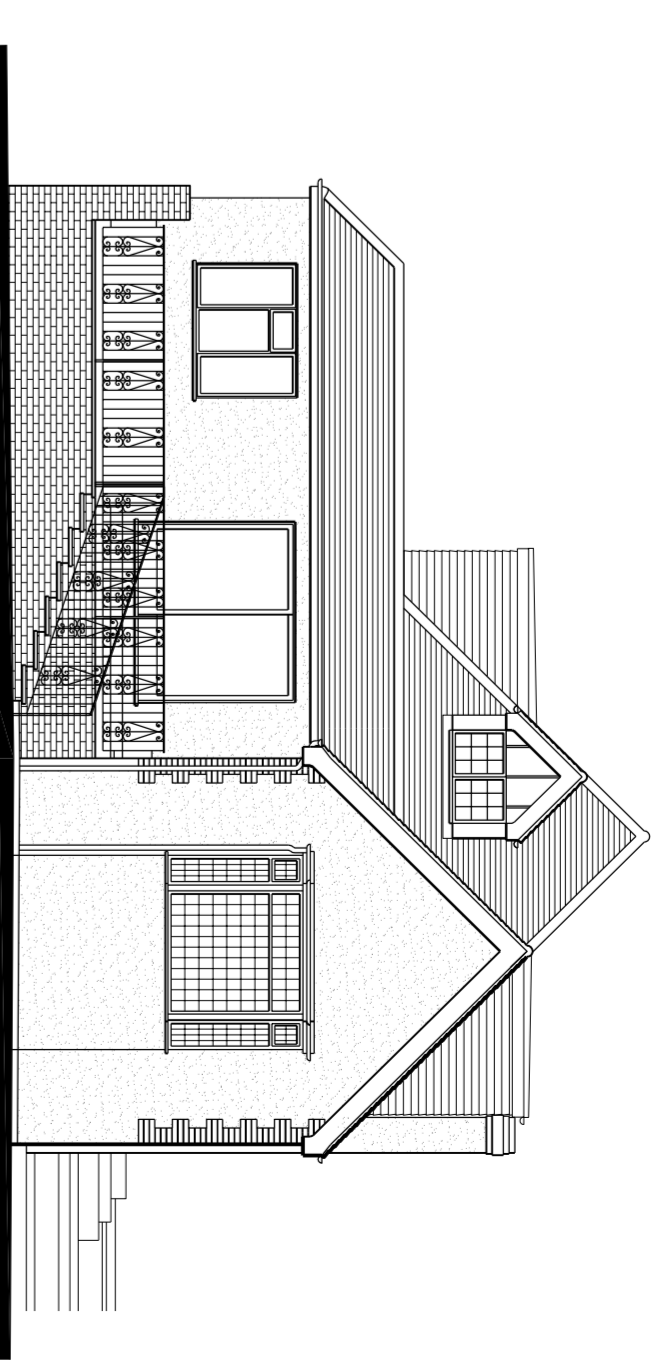


0 5 10m

Front Elevation

1:100@A1

0 5 10m

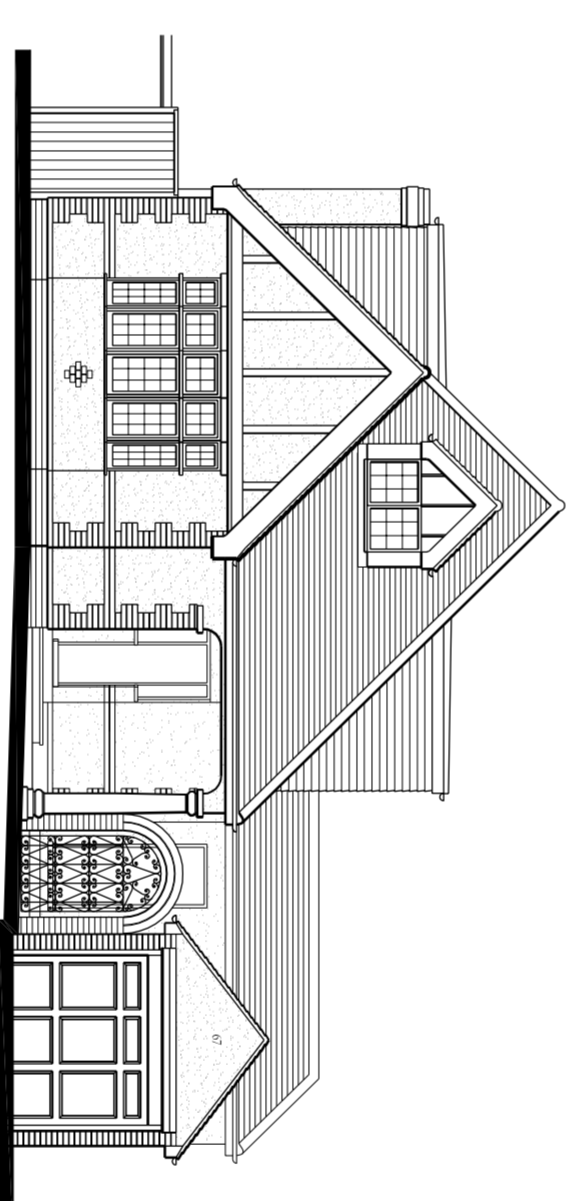


0 5 10m

Side Elevation


1:100@A1

0 5 10m

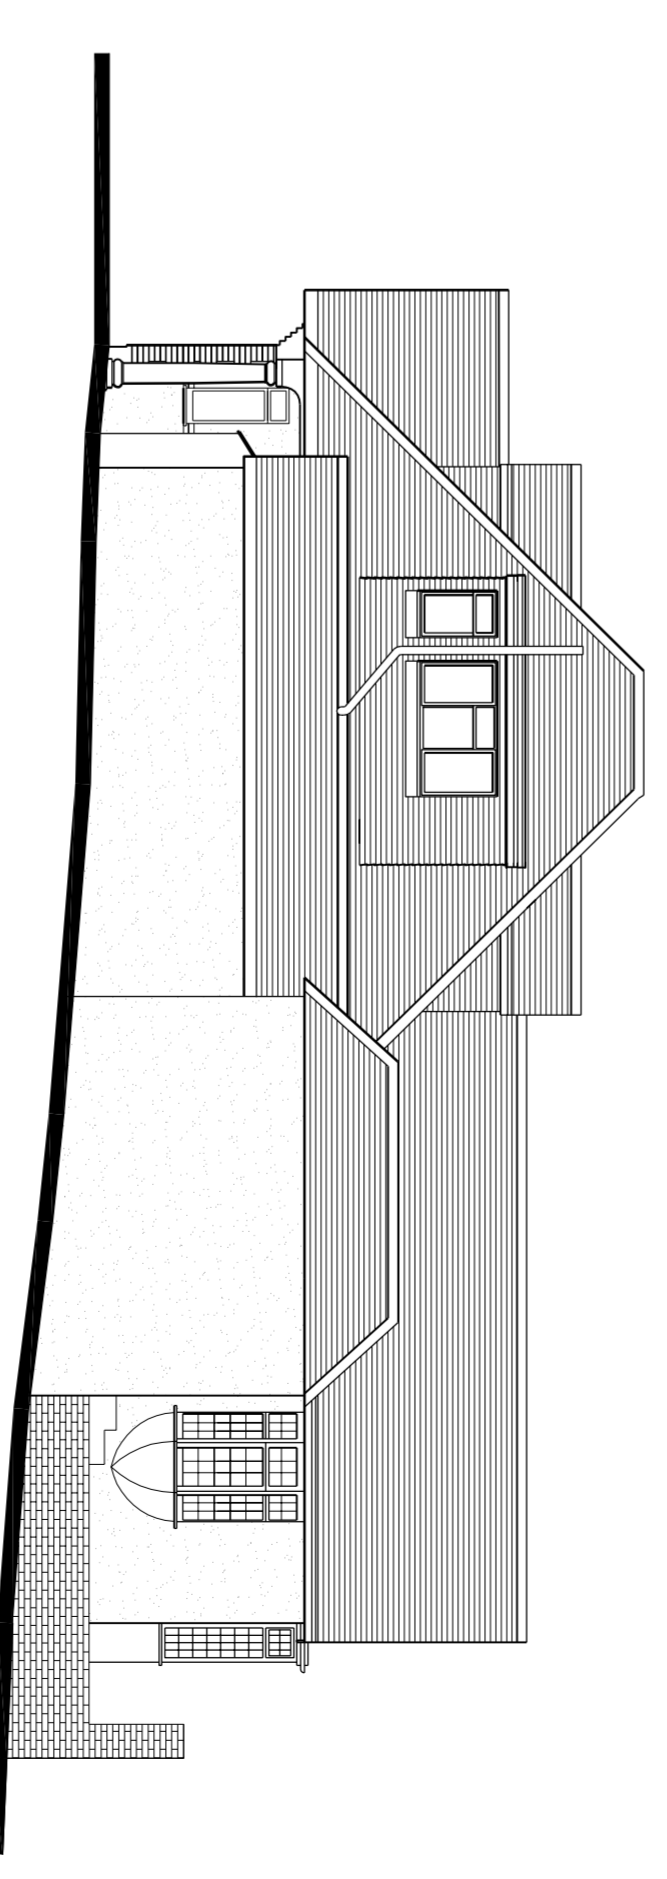

P2	Revised	02.12.08
P1	Survey Drawing Issue	29.05.09
REV	DESCRIPTION	DATE
67 The Ridgeway, Cuffley Hertfordshire EN6 4BD		
Existing Roof Plan & Elevations		

Scale @ A1	1:50 1:100
Created	26.05.2009
Purpose of Issue	FOR ISSUES

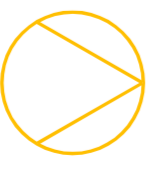

Open Architecture	Architecture
	Building Surveying
	Project Management
	Interior Design

45-56 Royal Parade Mews
Buckhurst Village
London SE3 0TN
www.openac.co.uk
T +44 (0)20 8315 9700
F +44 (0)20 8315 0690

Job Reference Drawing Number Rev

09033 003 P2

Existing Floor Plans
Roof Floor Plan

1:50@A1

0 1 5

0 1 5