


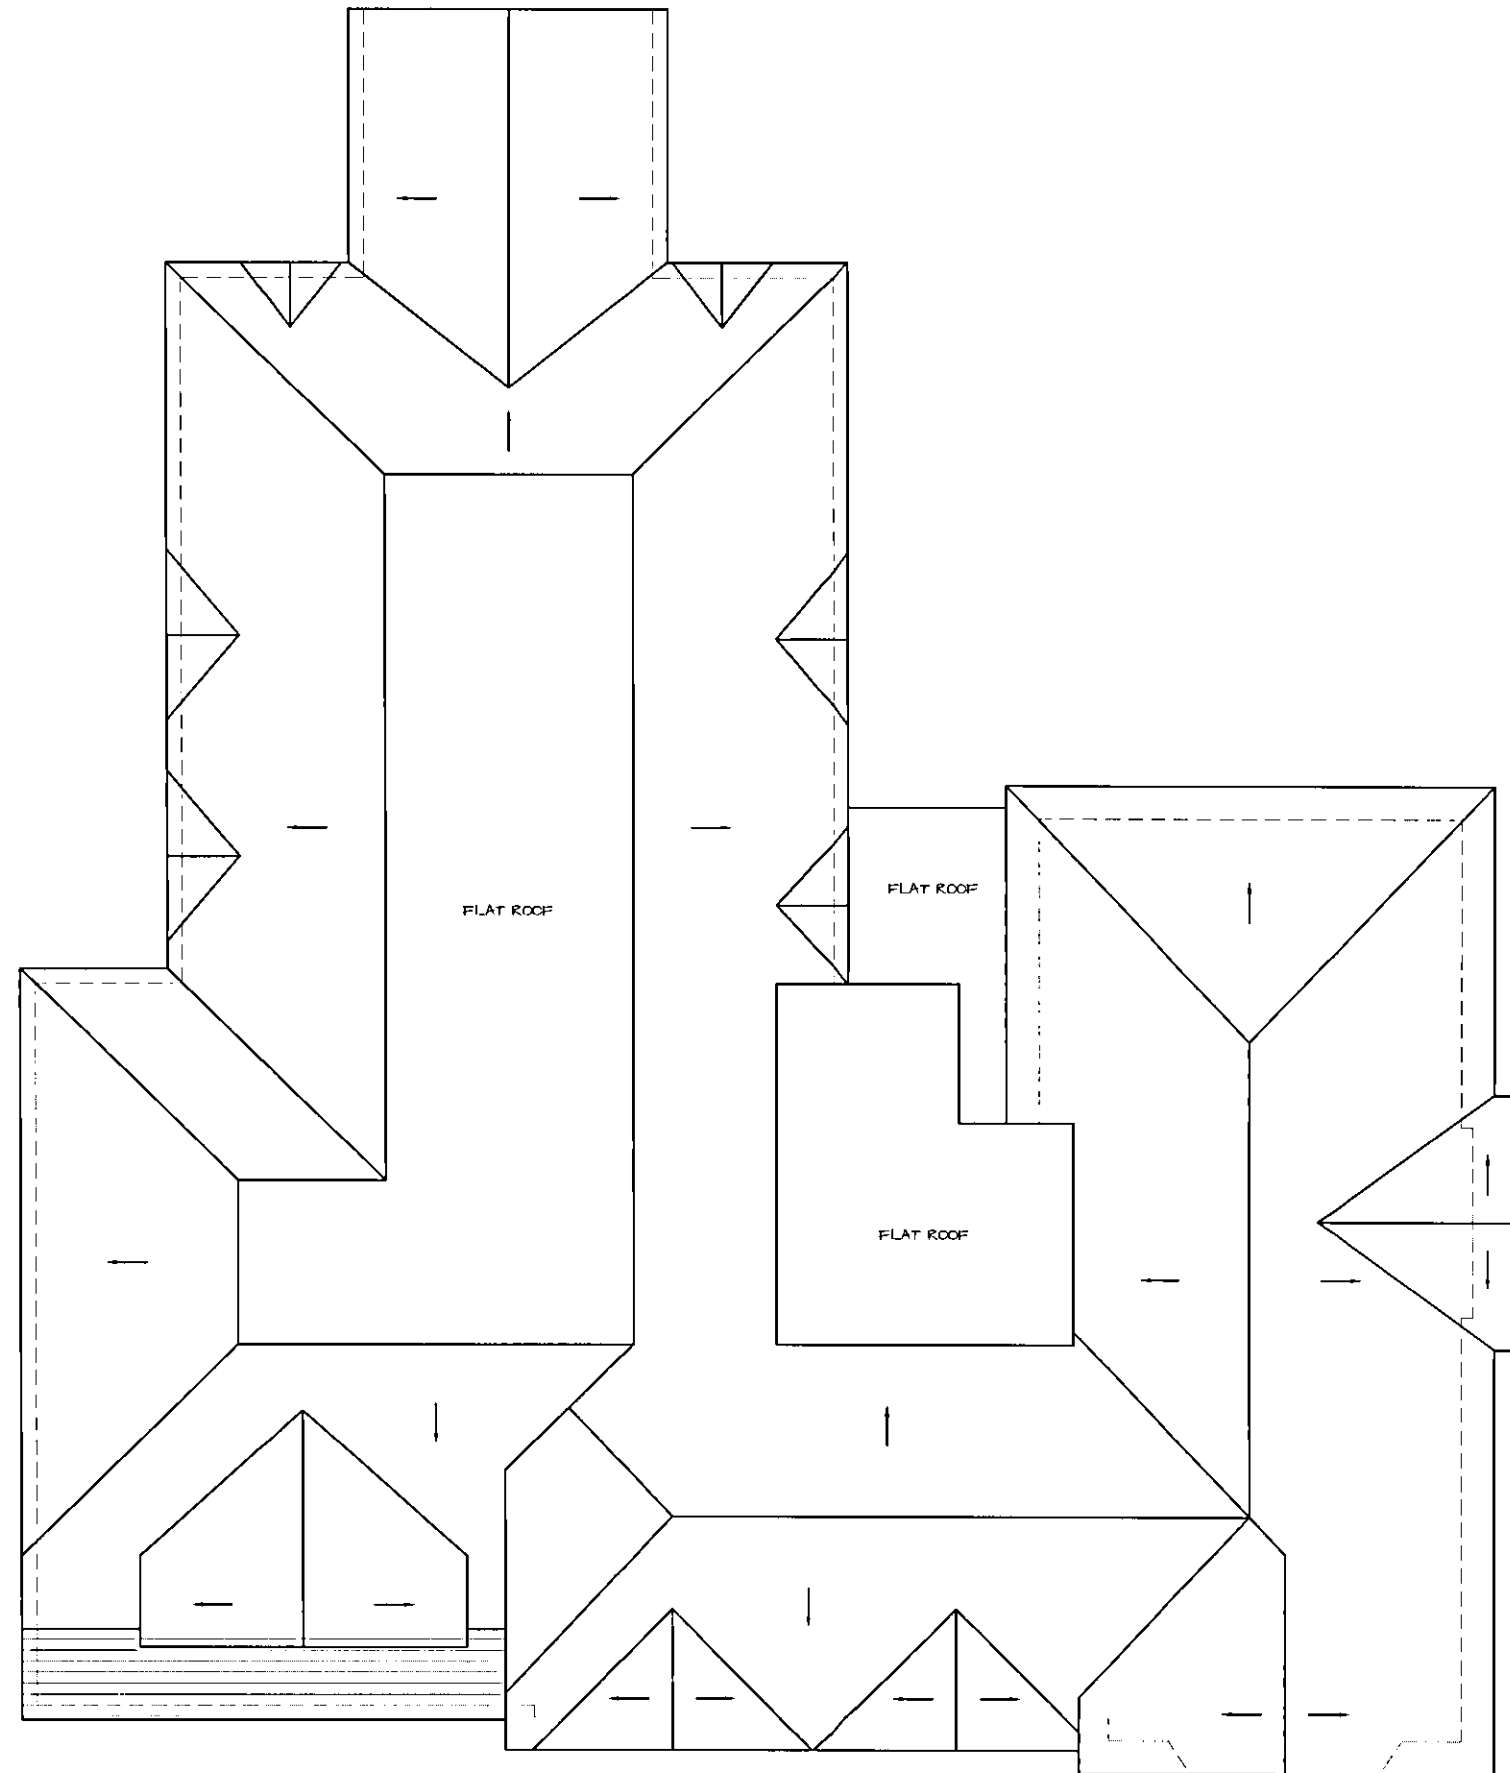

|  |             |
|--|-------------|
| TITLE  |             |
| Existing Roof Plan   |             |
| PROJECT NAME   |             |
| Oak Cottage,<br>4 Wilkins Green Lane,<br>Hatfield,<br>AL10 9RT |             |
| DRAWN BY   | DATE        |
| E.B  | August 2012 |
| SCALE  | CHECKED     |
| 1:100 @ A3   |             |
| DRAWING NO.  | REV. NO.    |
| EL/2012/09   | -           |



PLANNING DEPARTMENT  
OFFICE COPY

01/02/12

2012/23