
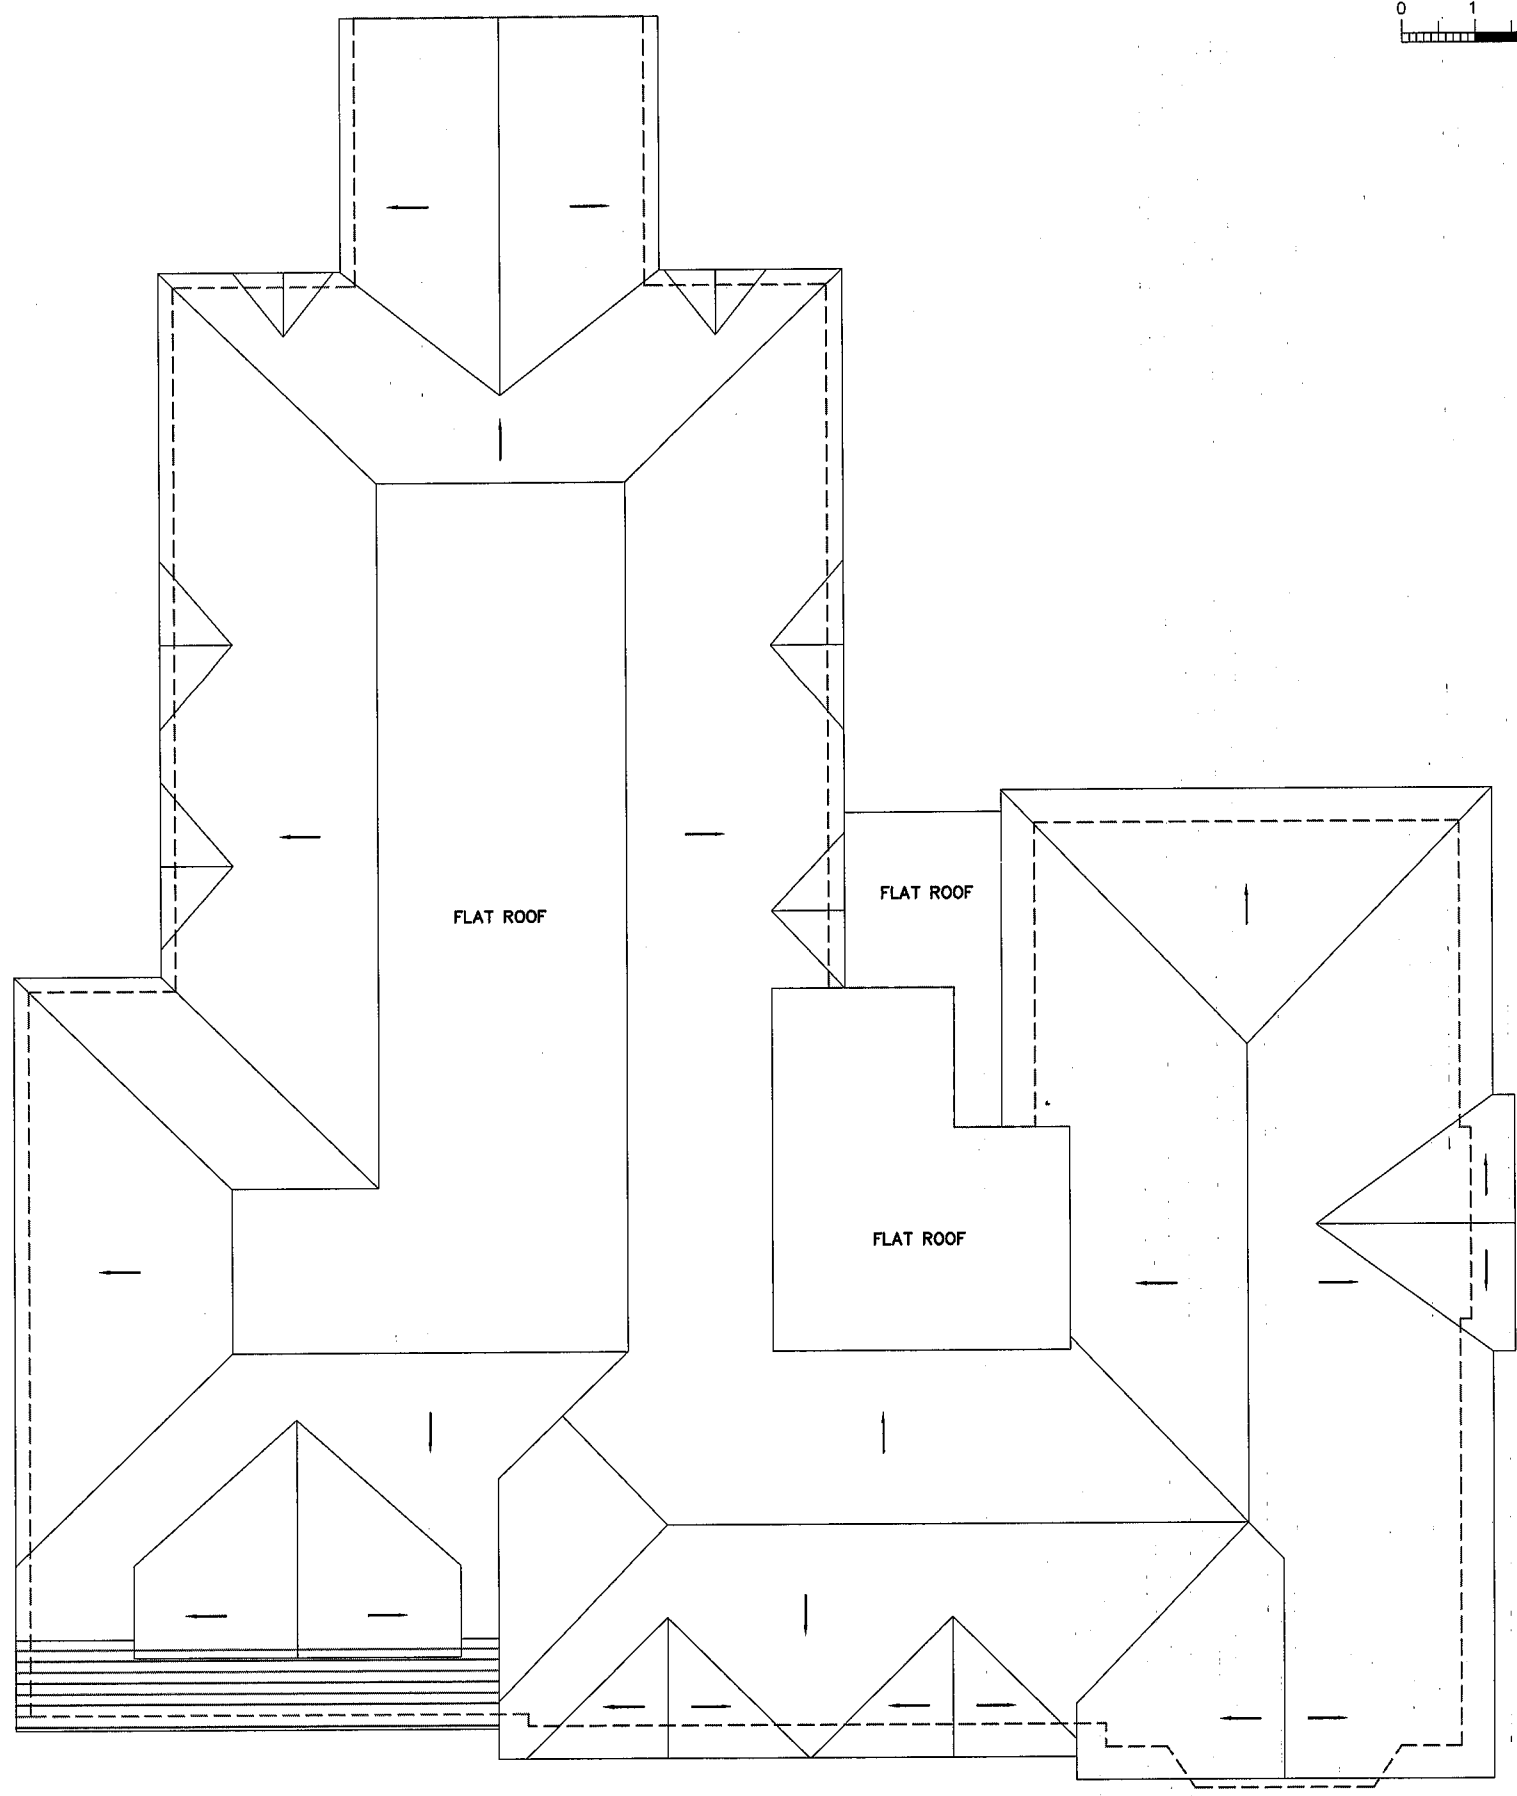


TITLE	
Existing Roof Plan	
PROJECT NAME	
Oak Cottage, 4 Wilkins Green Lane, Hatfield, AL10 9RT	
DRAWN BY	DATE
E.B	August 2012
SCALE	CHECKED
1:100 @ A3	
DRAWING NO.	REV. NO.
EL/2012/09	A

 

PLANNING
DEPARTMENT
12 JUL 2014