


NOTES:
 ALL SETTING OUT MUST BE CHECKED ON SITE
 ALL LEVELS MUST BE CHECKED ON SITE
 ALL FININGS AND WEATHERINGS MUST BE CHECKED ON SITE
 ALL DIMENSIONS MUST BE CHECKED ON SITE
 THIS DRAWING MUST BE READ IN CONJUNCTION WITH THE RELEVANT SPECIFICATION CLAUSES
 THIS DRAWING MUST NOT BE USED FOR LAND TRANSFER PURPOSES

BUTLER ASSOCIATES

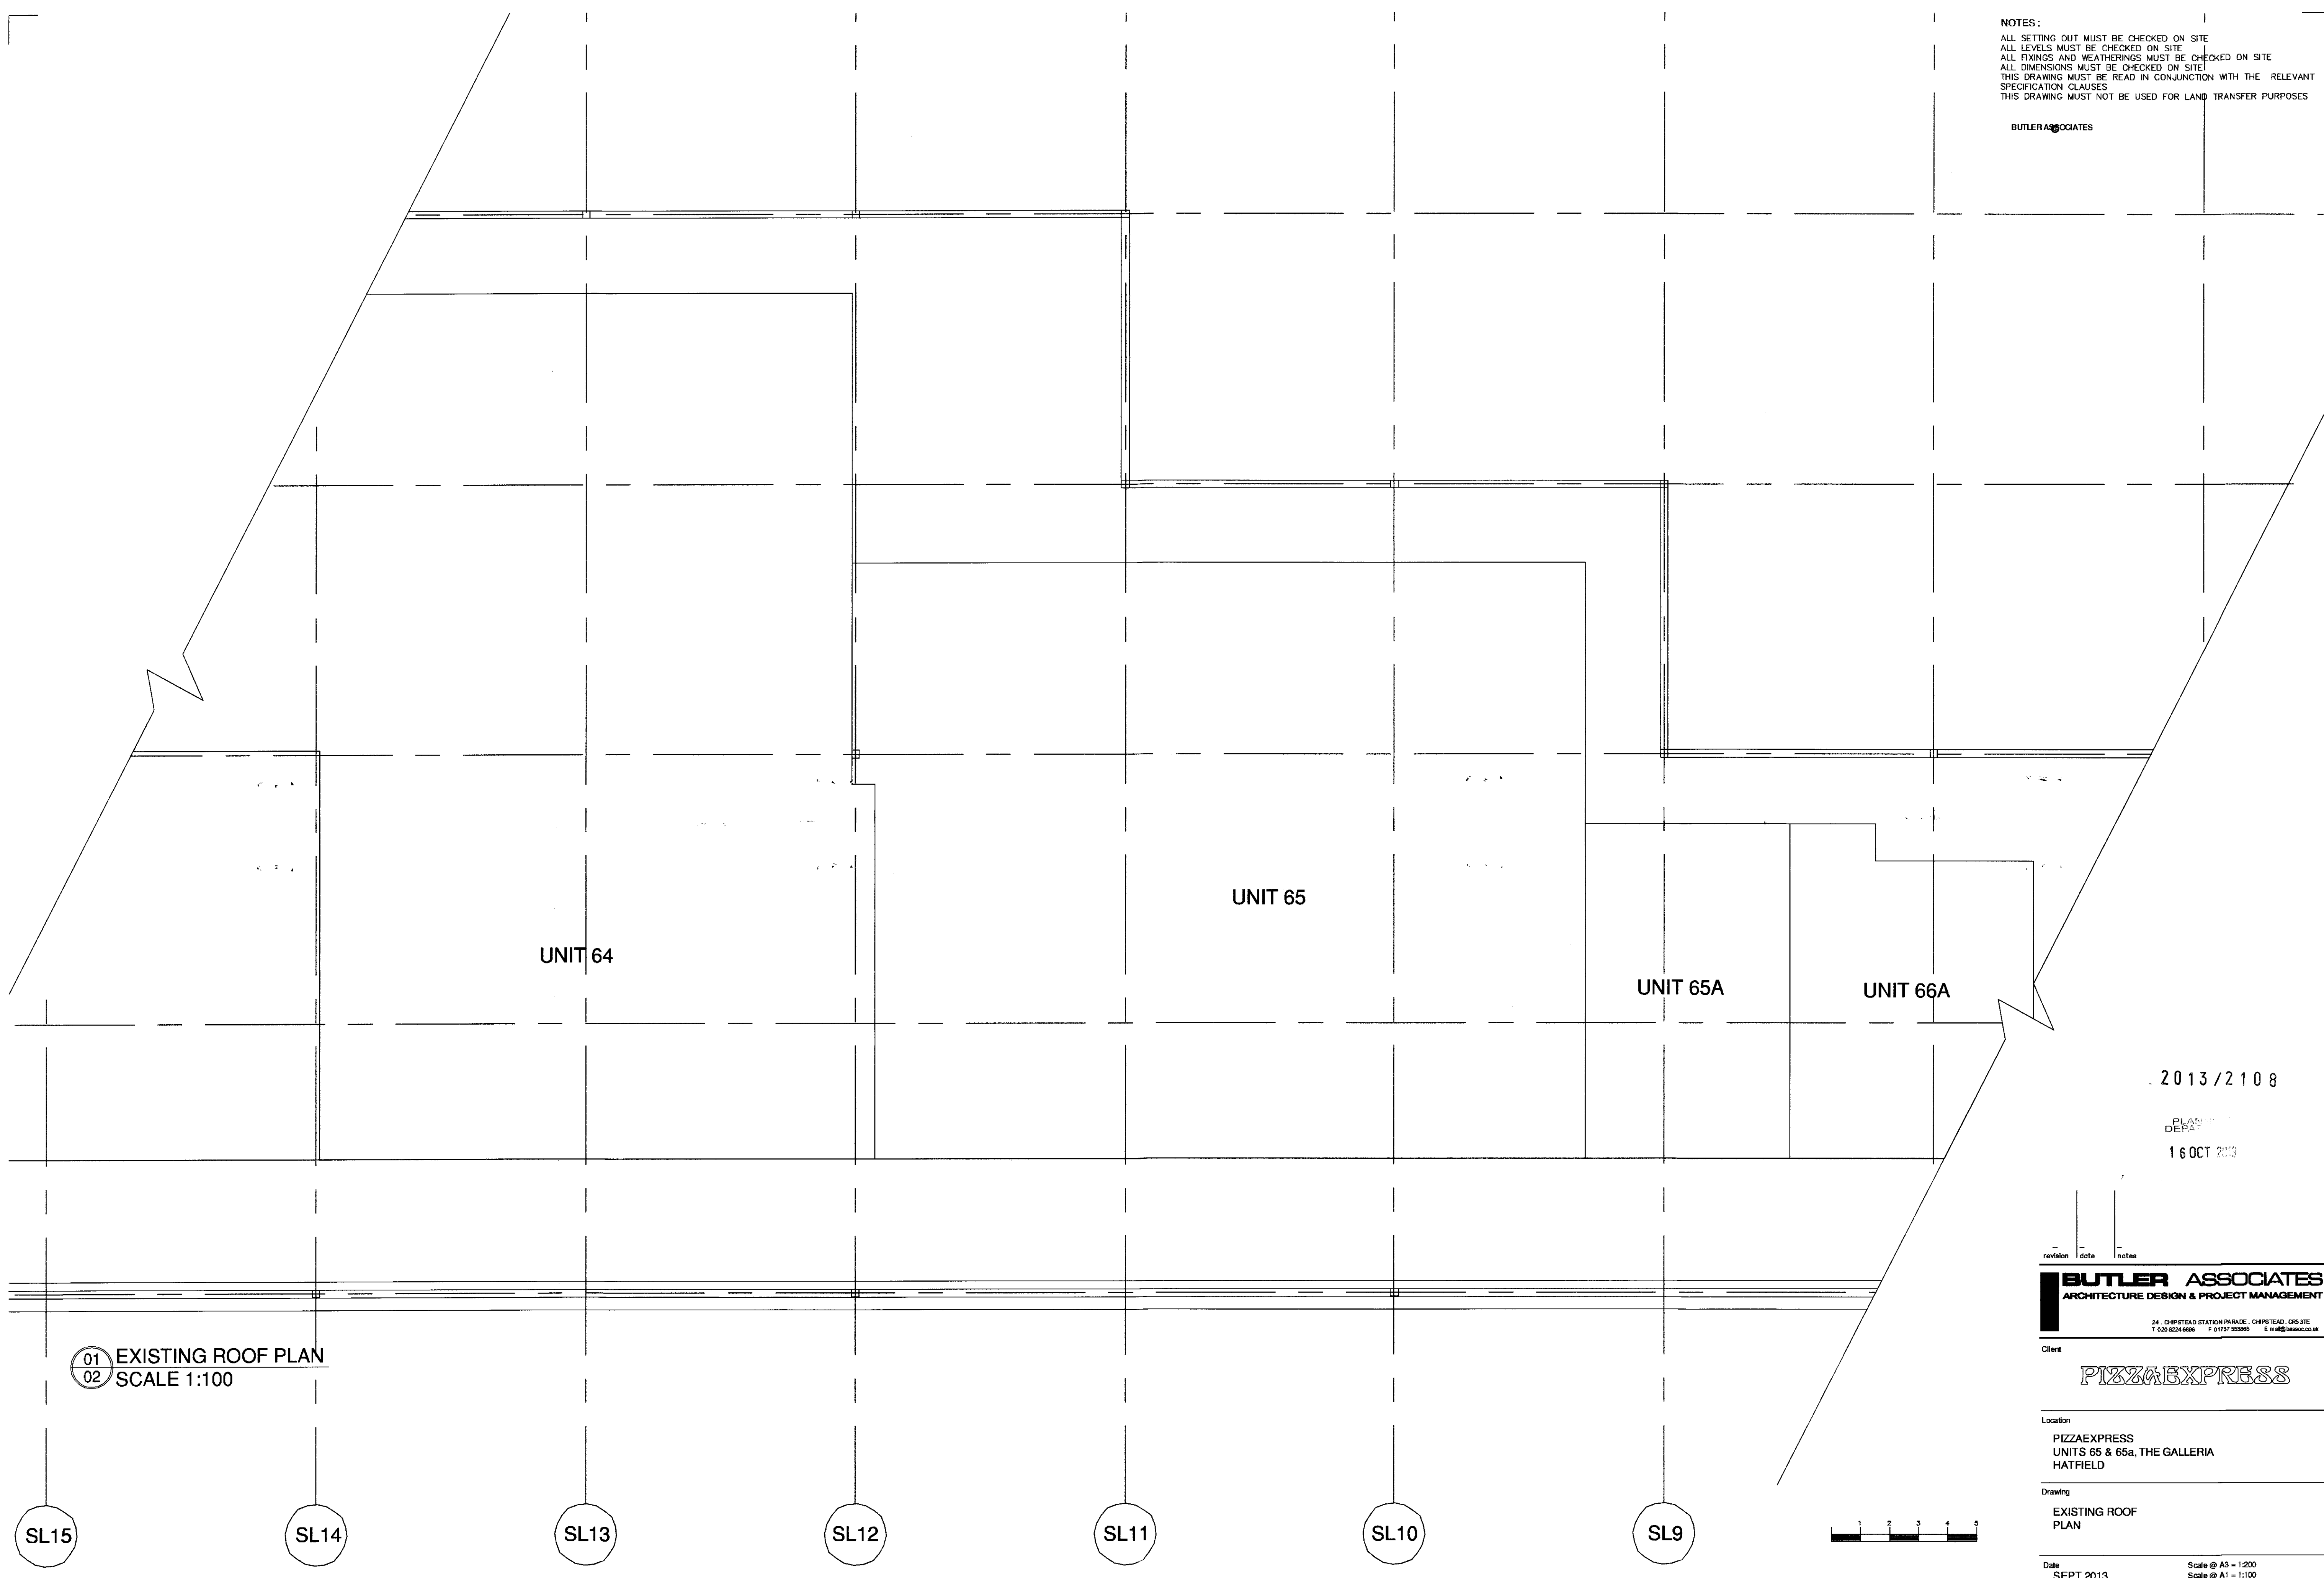

01 EXISTING ROOF PLAN
 02 SCALE 1:100

SL15

SL14

SL13

SL12

SL11

SL10

SL9



2013/2108

PLAN
 DEPART
 16 OCT 2013

| revision | date | notes |
|----------|------|-------|
| | | |

BUTLER ASSOCIATES
 ARCHITECTURE DESIGN & PROJECT MANAGEMENT

24, CHEPSTEAD STATION PARADE, CHEPSTEAD, COB. SITE
 T: 020 8234 4888 F: 01753 509865 E: info@butter.co.uk

Client

PIZZAEXPRESS

Location
 PIZZAEXPRESS
 UNITS 65 & 65a, THE GALLERIA
 HATFIELD

Drawing
 EXISTING ROOF
 PLAN

Date
 SEPT 2013

Scale @ A3 = 1:200
 Scale @ A1 = 1:100

Drawing No. Rev.

1306/02