
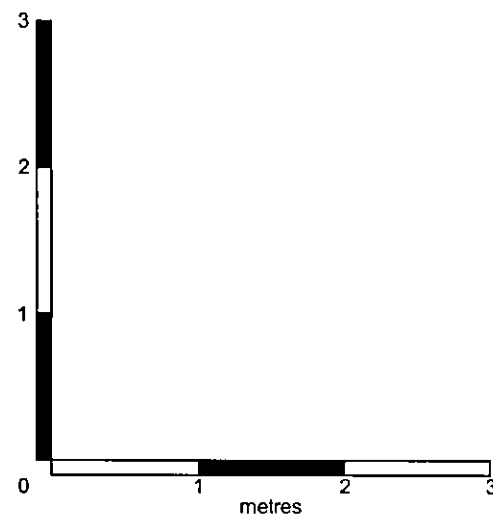
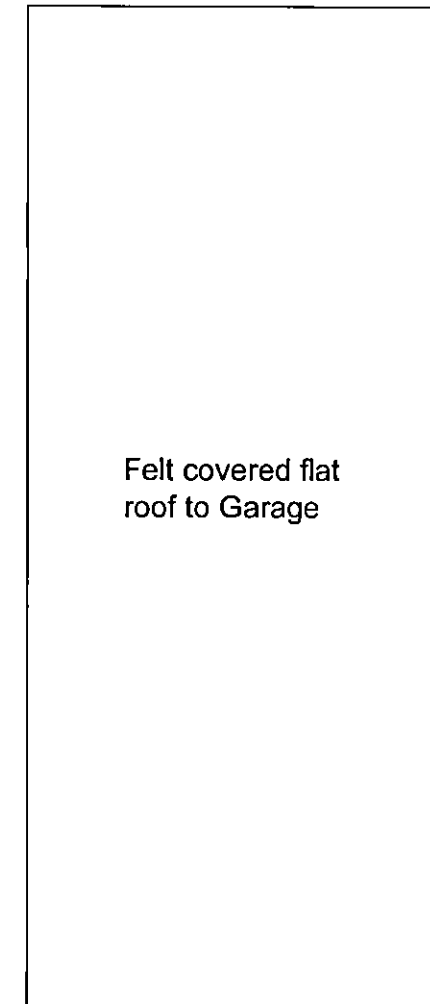


1 0 JUL 2013

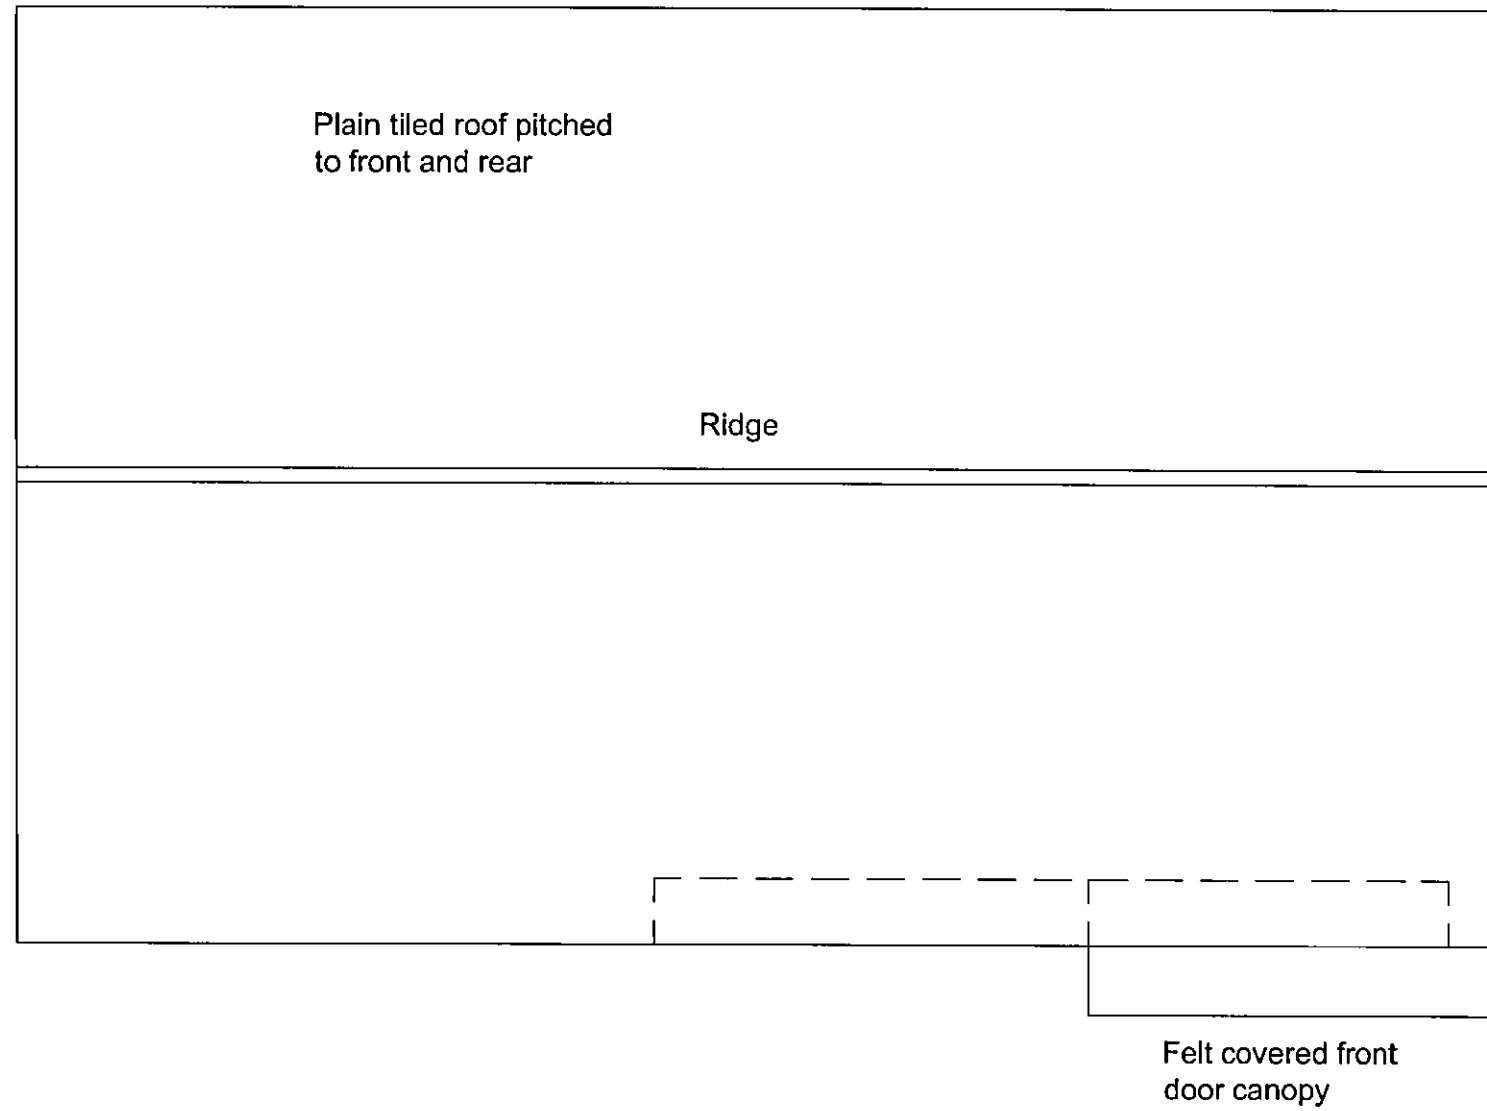

Discretion: This drawing must not be reproduced in whole or part without consent. Work only to figured dimensions which are to be checked on site. Advise of any discrepancies. ©

Project:

12 Ramsey Close
Brookmans Park

Drawing:

Roof Plan
Existing



Gordon Marshall Building Surveying
46 Cotton Road
Potters Bar, Hertfordshire EN6 5JG

Scale: 1:50

Date: JULY 13

Job No: 244

Drg No: 105

t: 01707 658068