



USE FIGURED DIMENSIONS ONLY
~~DO NOT SCALE FROM THIS DRAWING.~~

ALL DIMENSIONS MUST BE CHECKED ON SITE ANY
INCONSISTENCIES MUST BE REPORTED BACK TO THE ARCHITECT.

THIS DRAWING AND ANY DESIGNS INDICATED THEREON ARE THE
COPYRIGHT OF BROOKS / MURRAY ARCHITECTS.
ALL RIGHTS ARE RESERVED.
NO PART OF THIS WORK MAY BE PRODUCED WITHOUT PRIOR
PERMISSION IN WRITING FROM BROOKS / MURRAY ARCHITECTS.

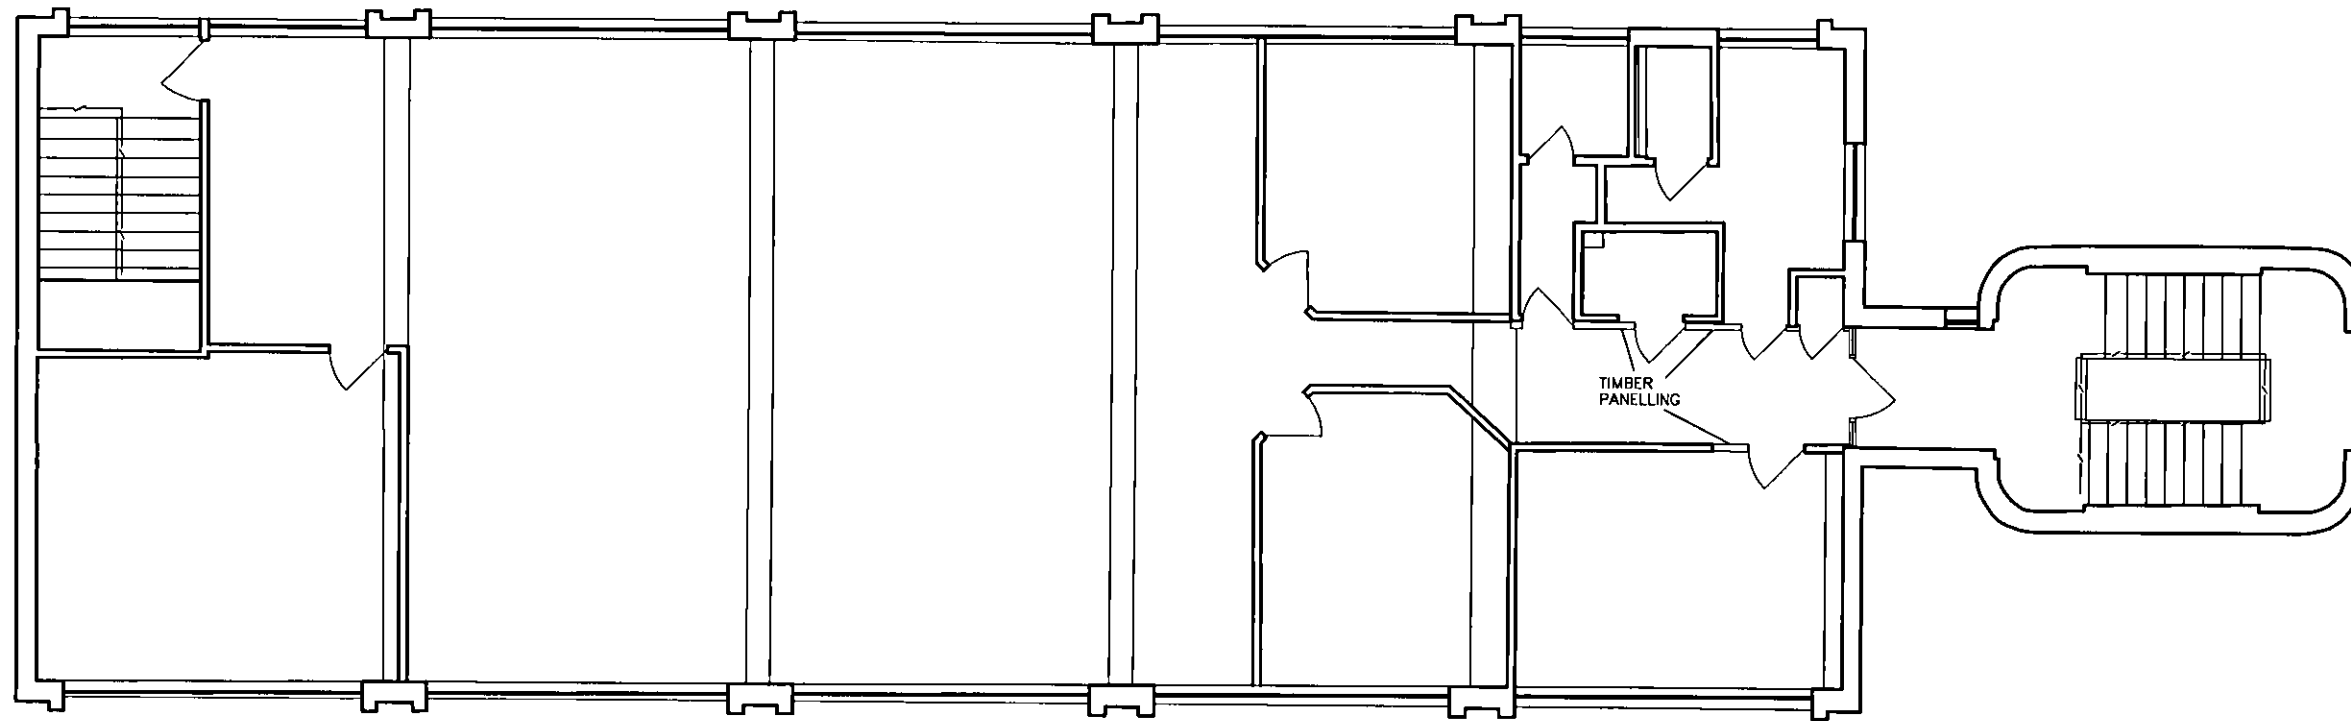

PLAN - FIRST FLOOR

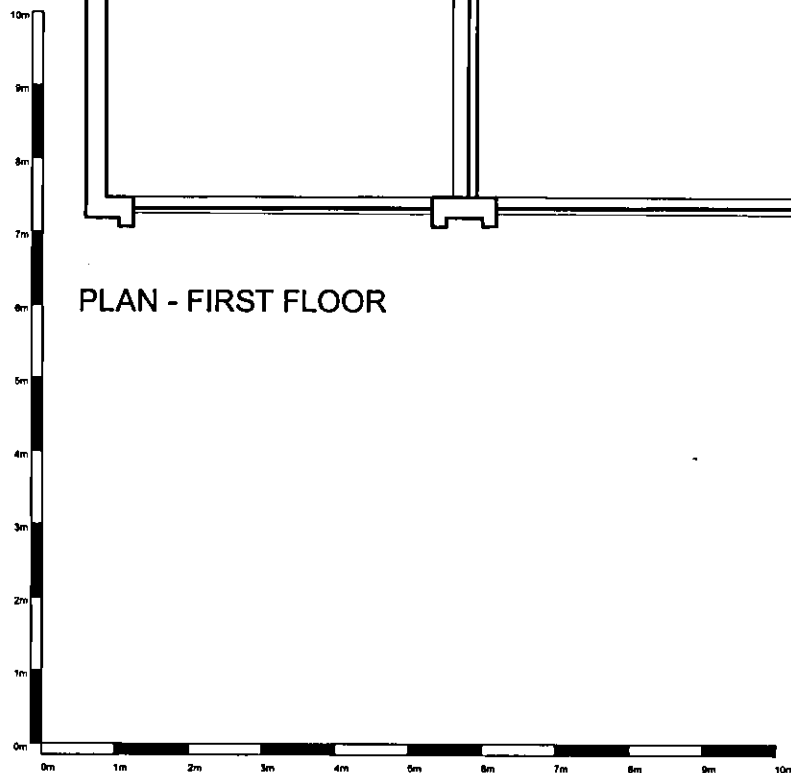

PLANNING DEPARTMENT
OFFICE COPY

10 JAN 2012
2011/2811
2011/2816.

BROOKS / MURRAY

ARCHITECTS

8-10 NEW NORTH PLACE
LONDON EC2A 4JA

TEL 020 7739 9955
FAX 020 7739 9944

architects@brooksmurray.com

CLIENT:
GASCOYNE CECIL ESTATES

JOB:
York House Hatfield

DATE: DEC 11 SCALE: 1:100

DRAWING TITLE:
Existing SecondFloor Plan
Scale @ A3

DRAWING NUMBER:
581-11-017

