






- 1 oak
- 2 lime
- 3 holly
- 4 silver birch
- 5 eucalyptus
- 6 ash
- 7 chestnut
- 8 hawthorn
- 9 willow

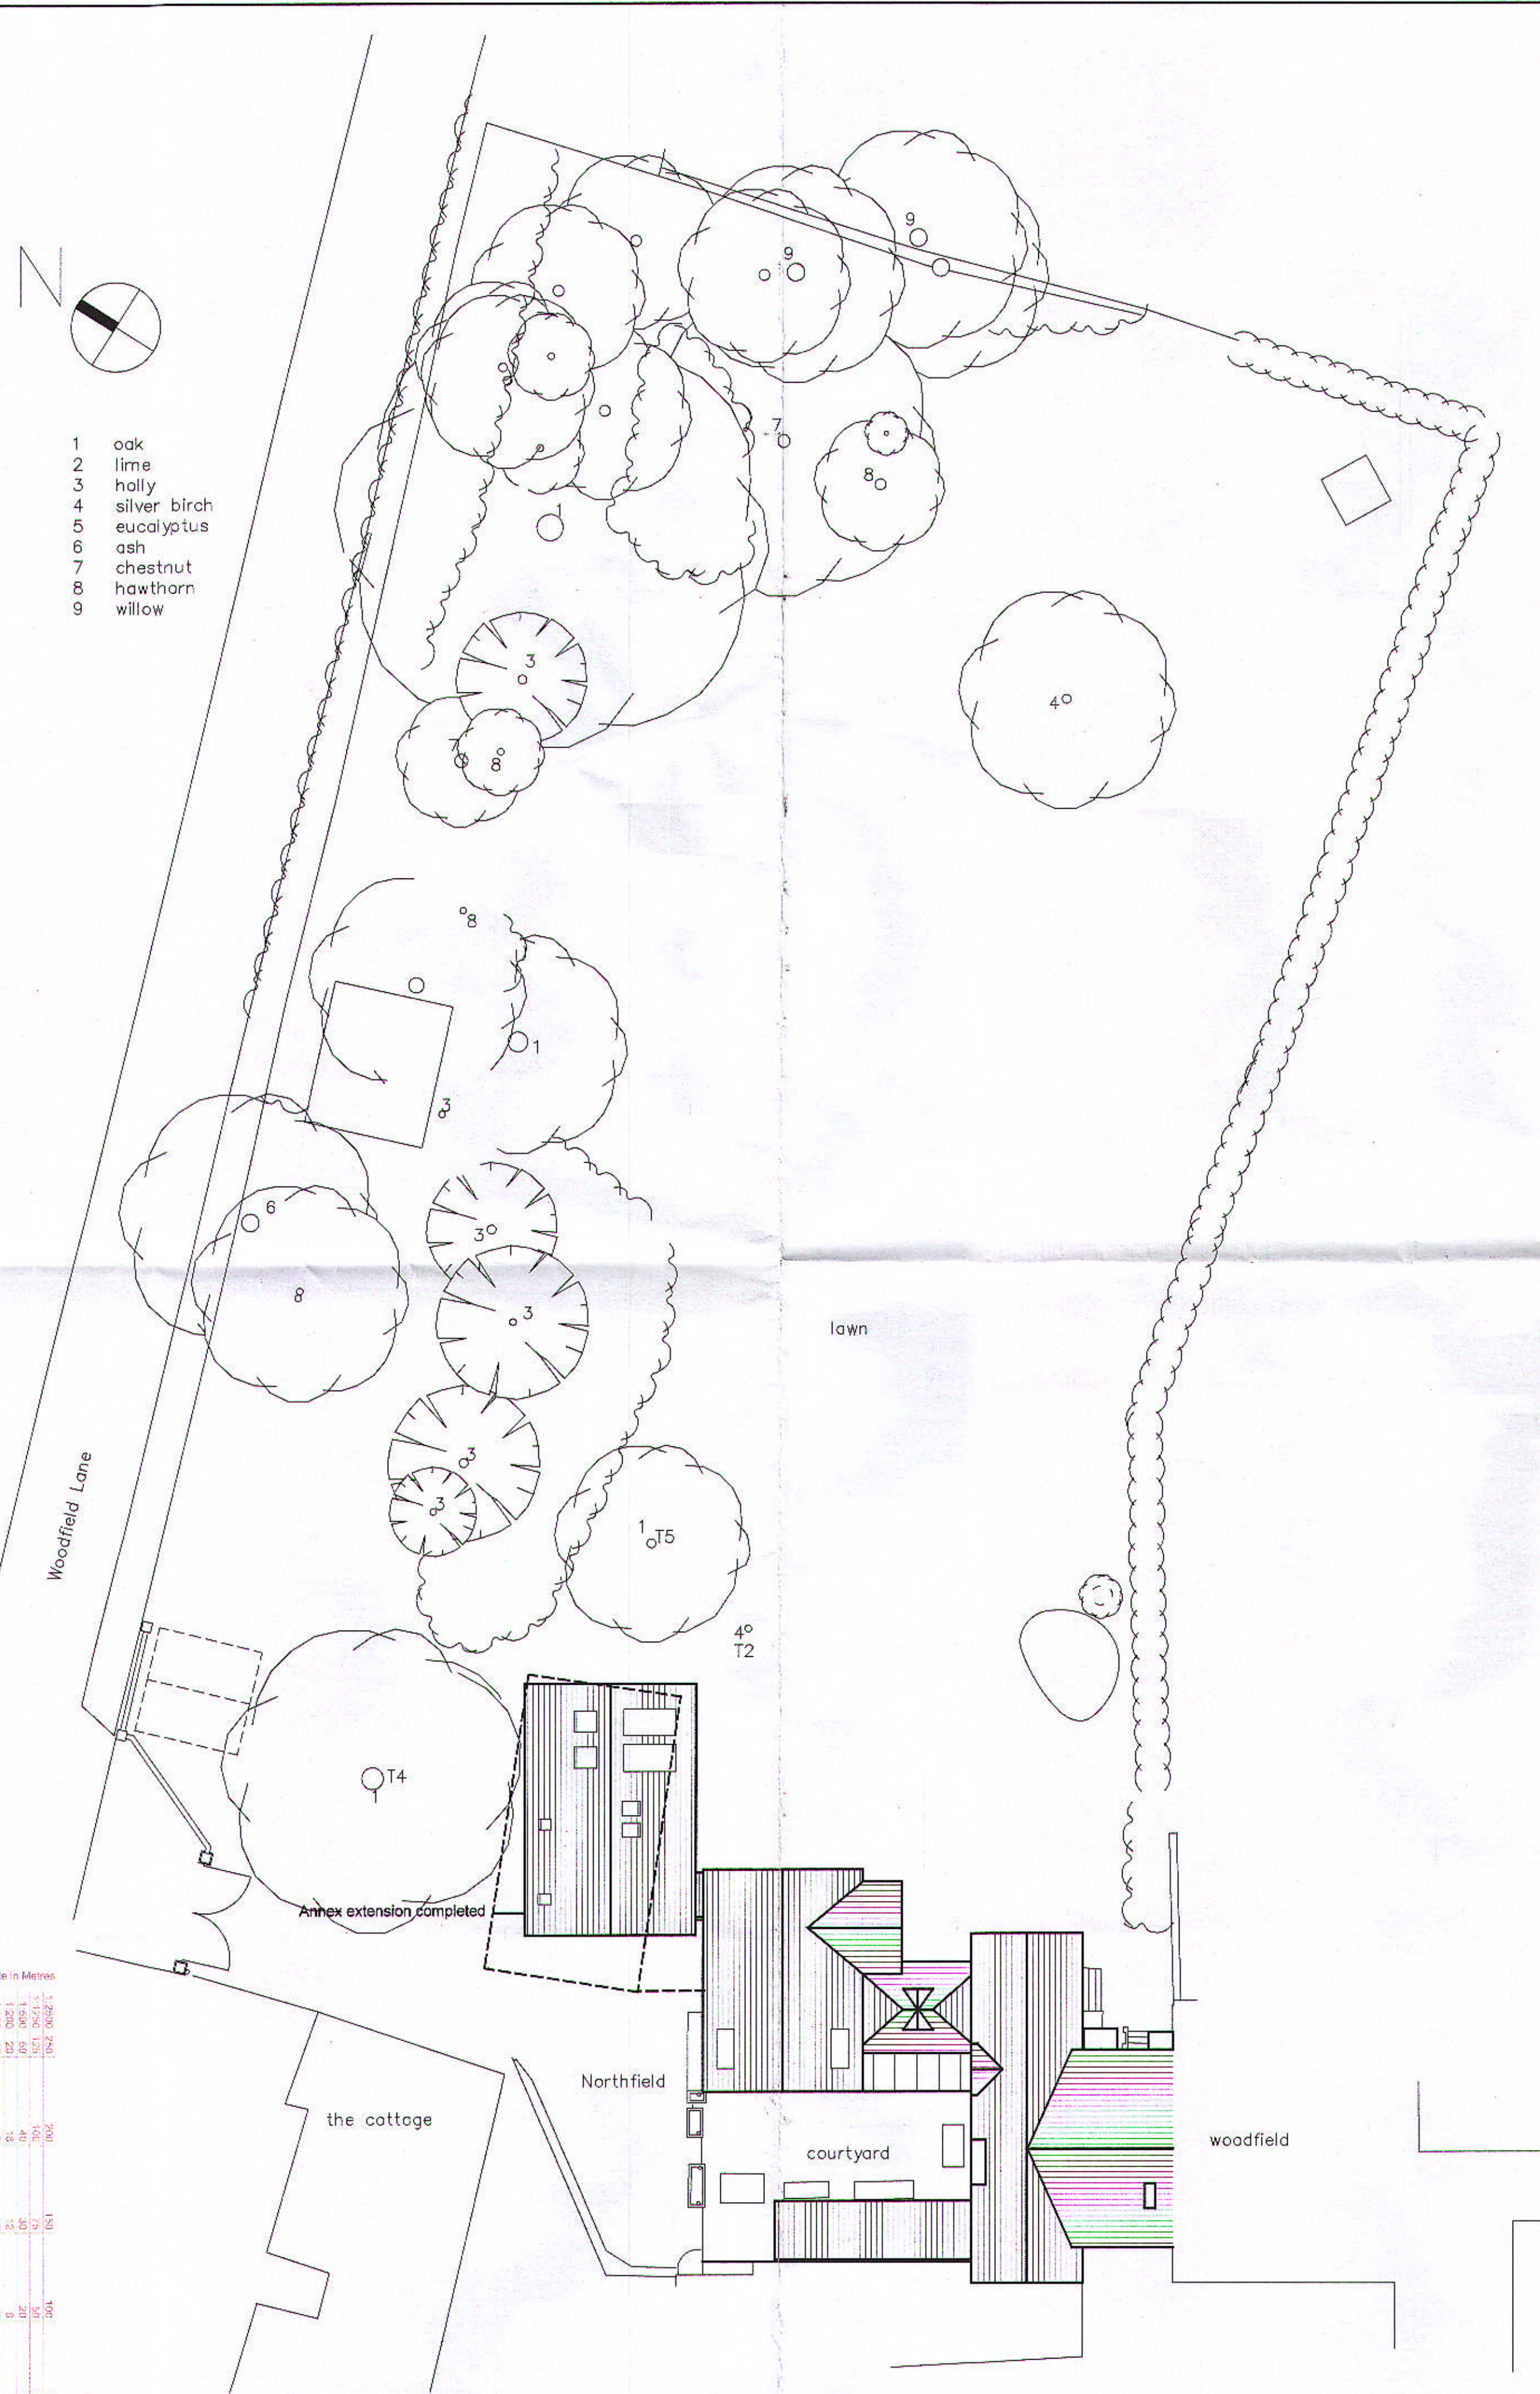

Existing Site Plan - Scale 1:200

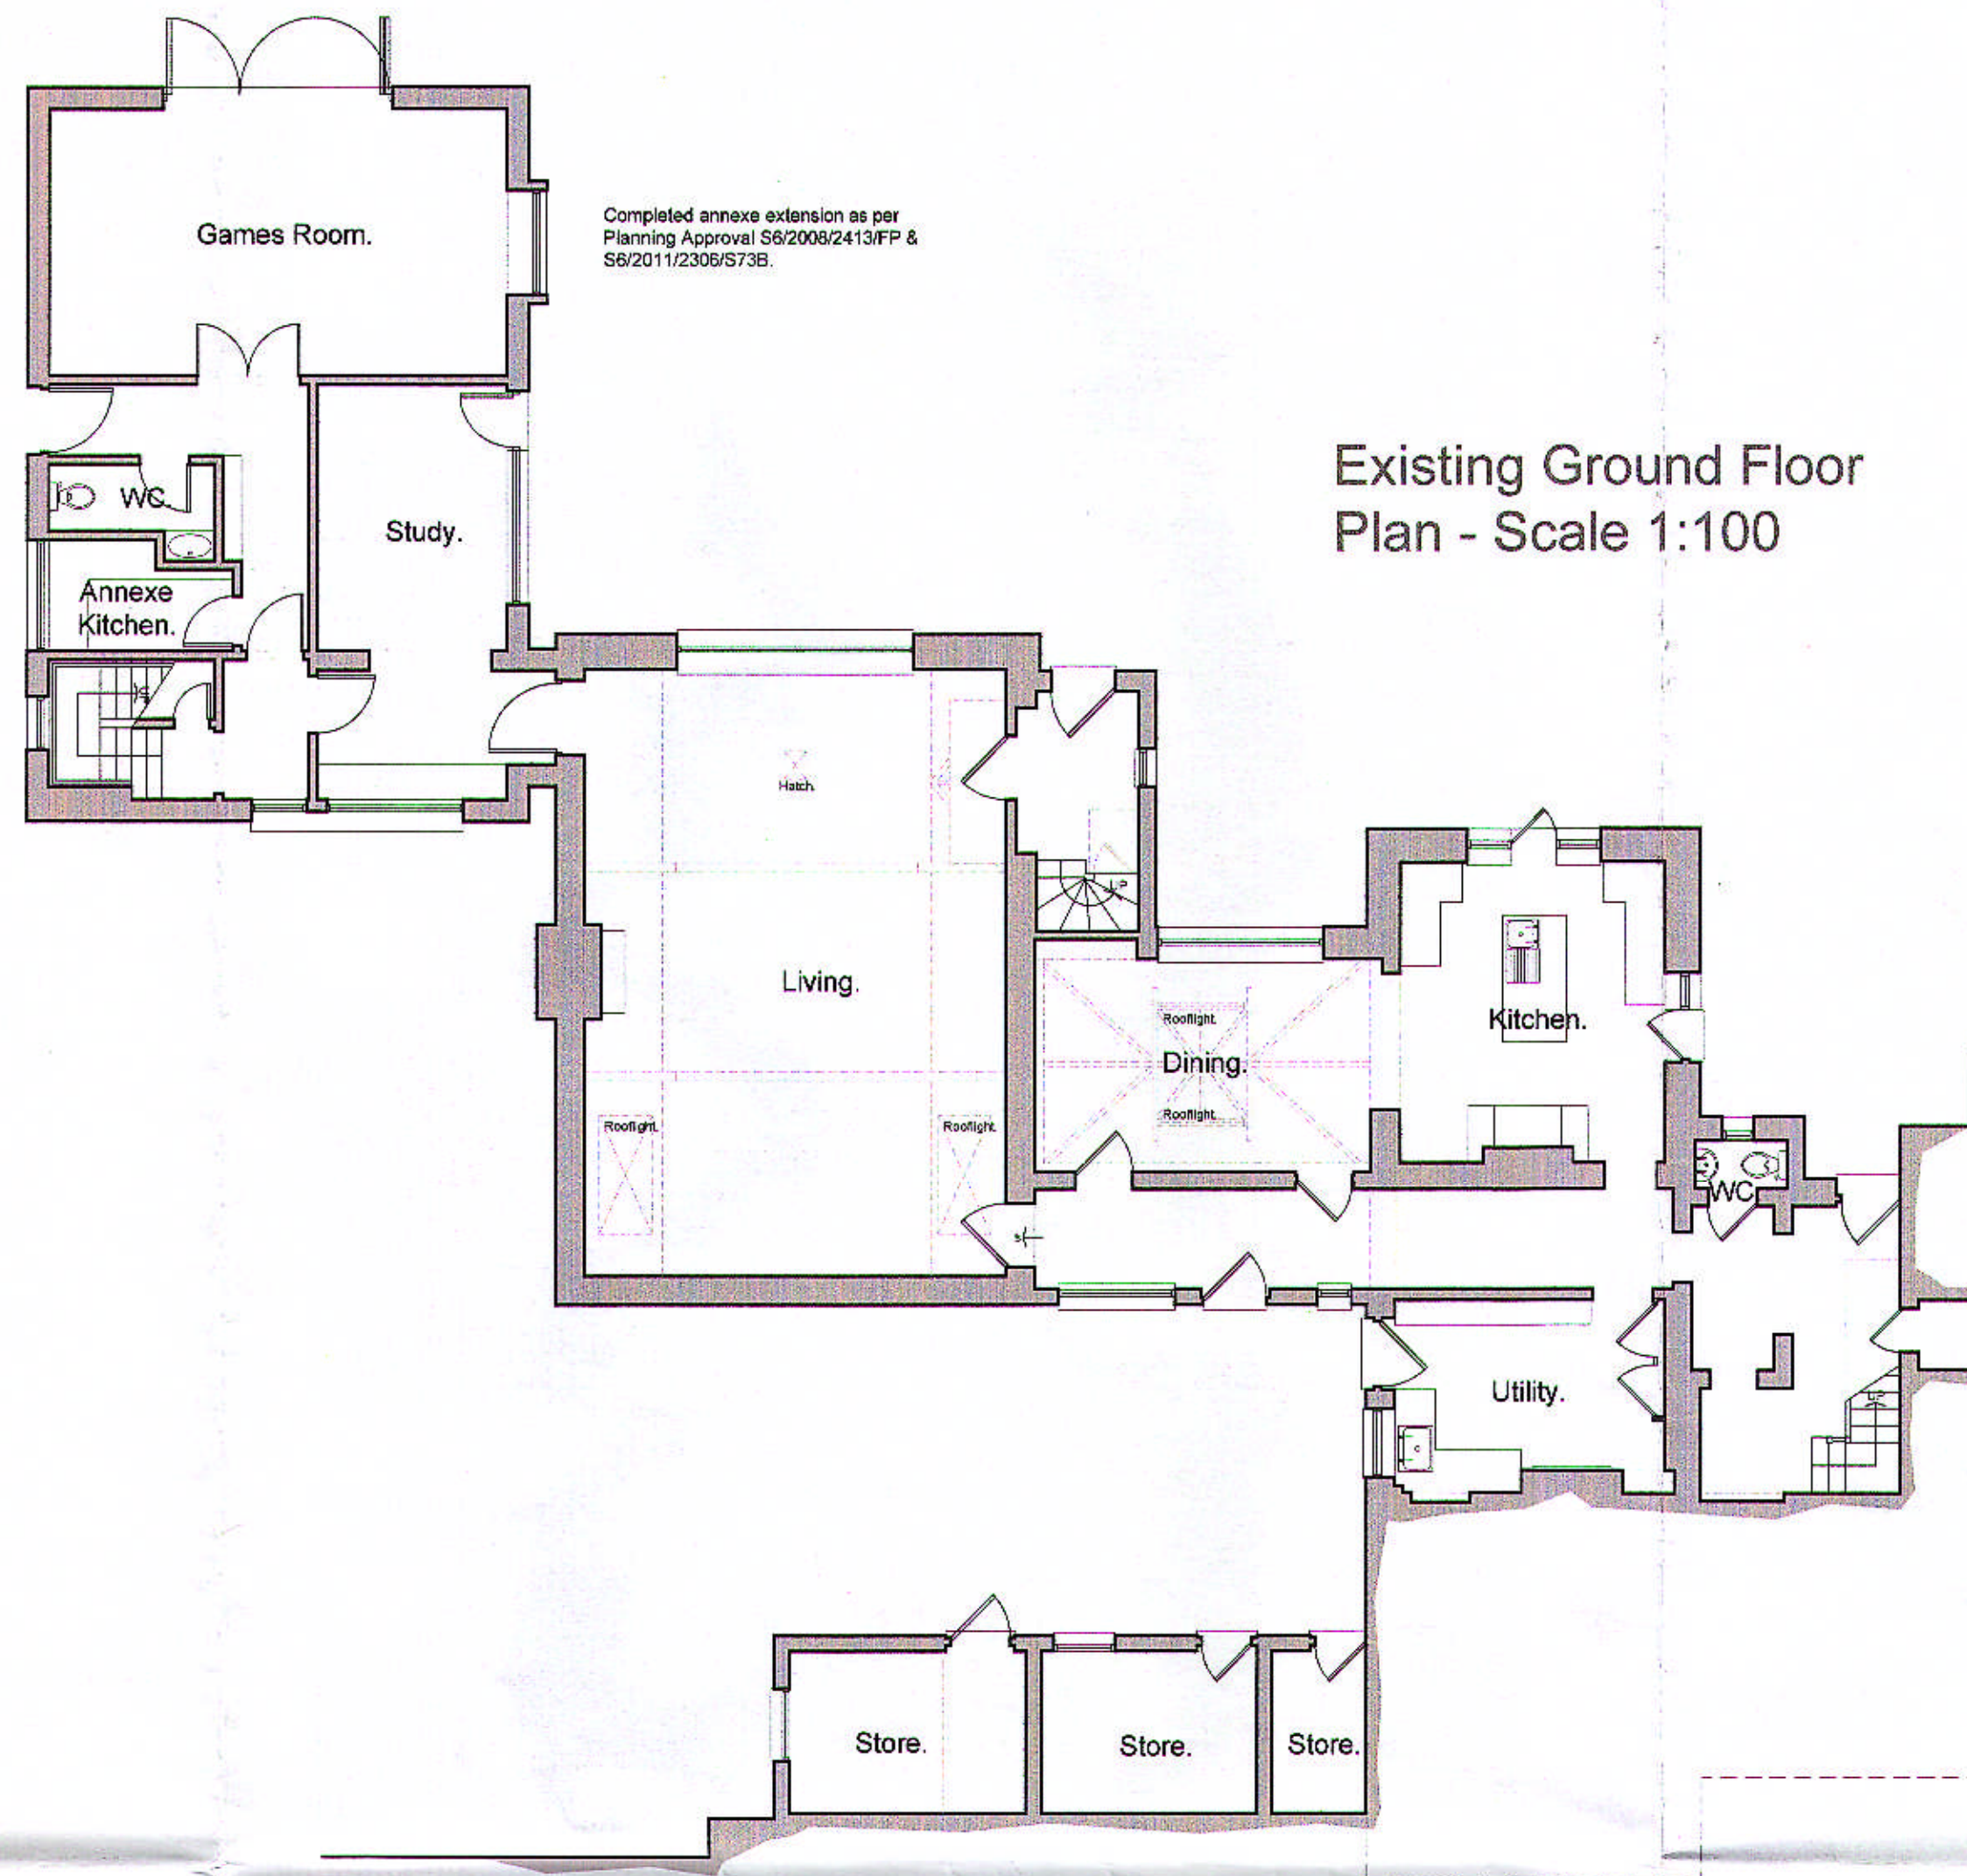


Existing Ground Floor Plan - Scale 1:100

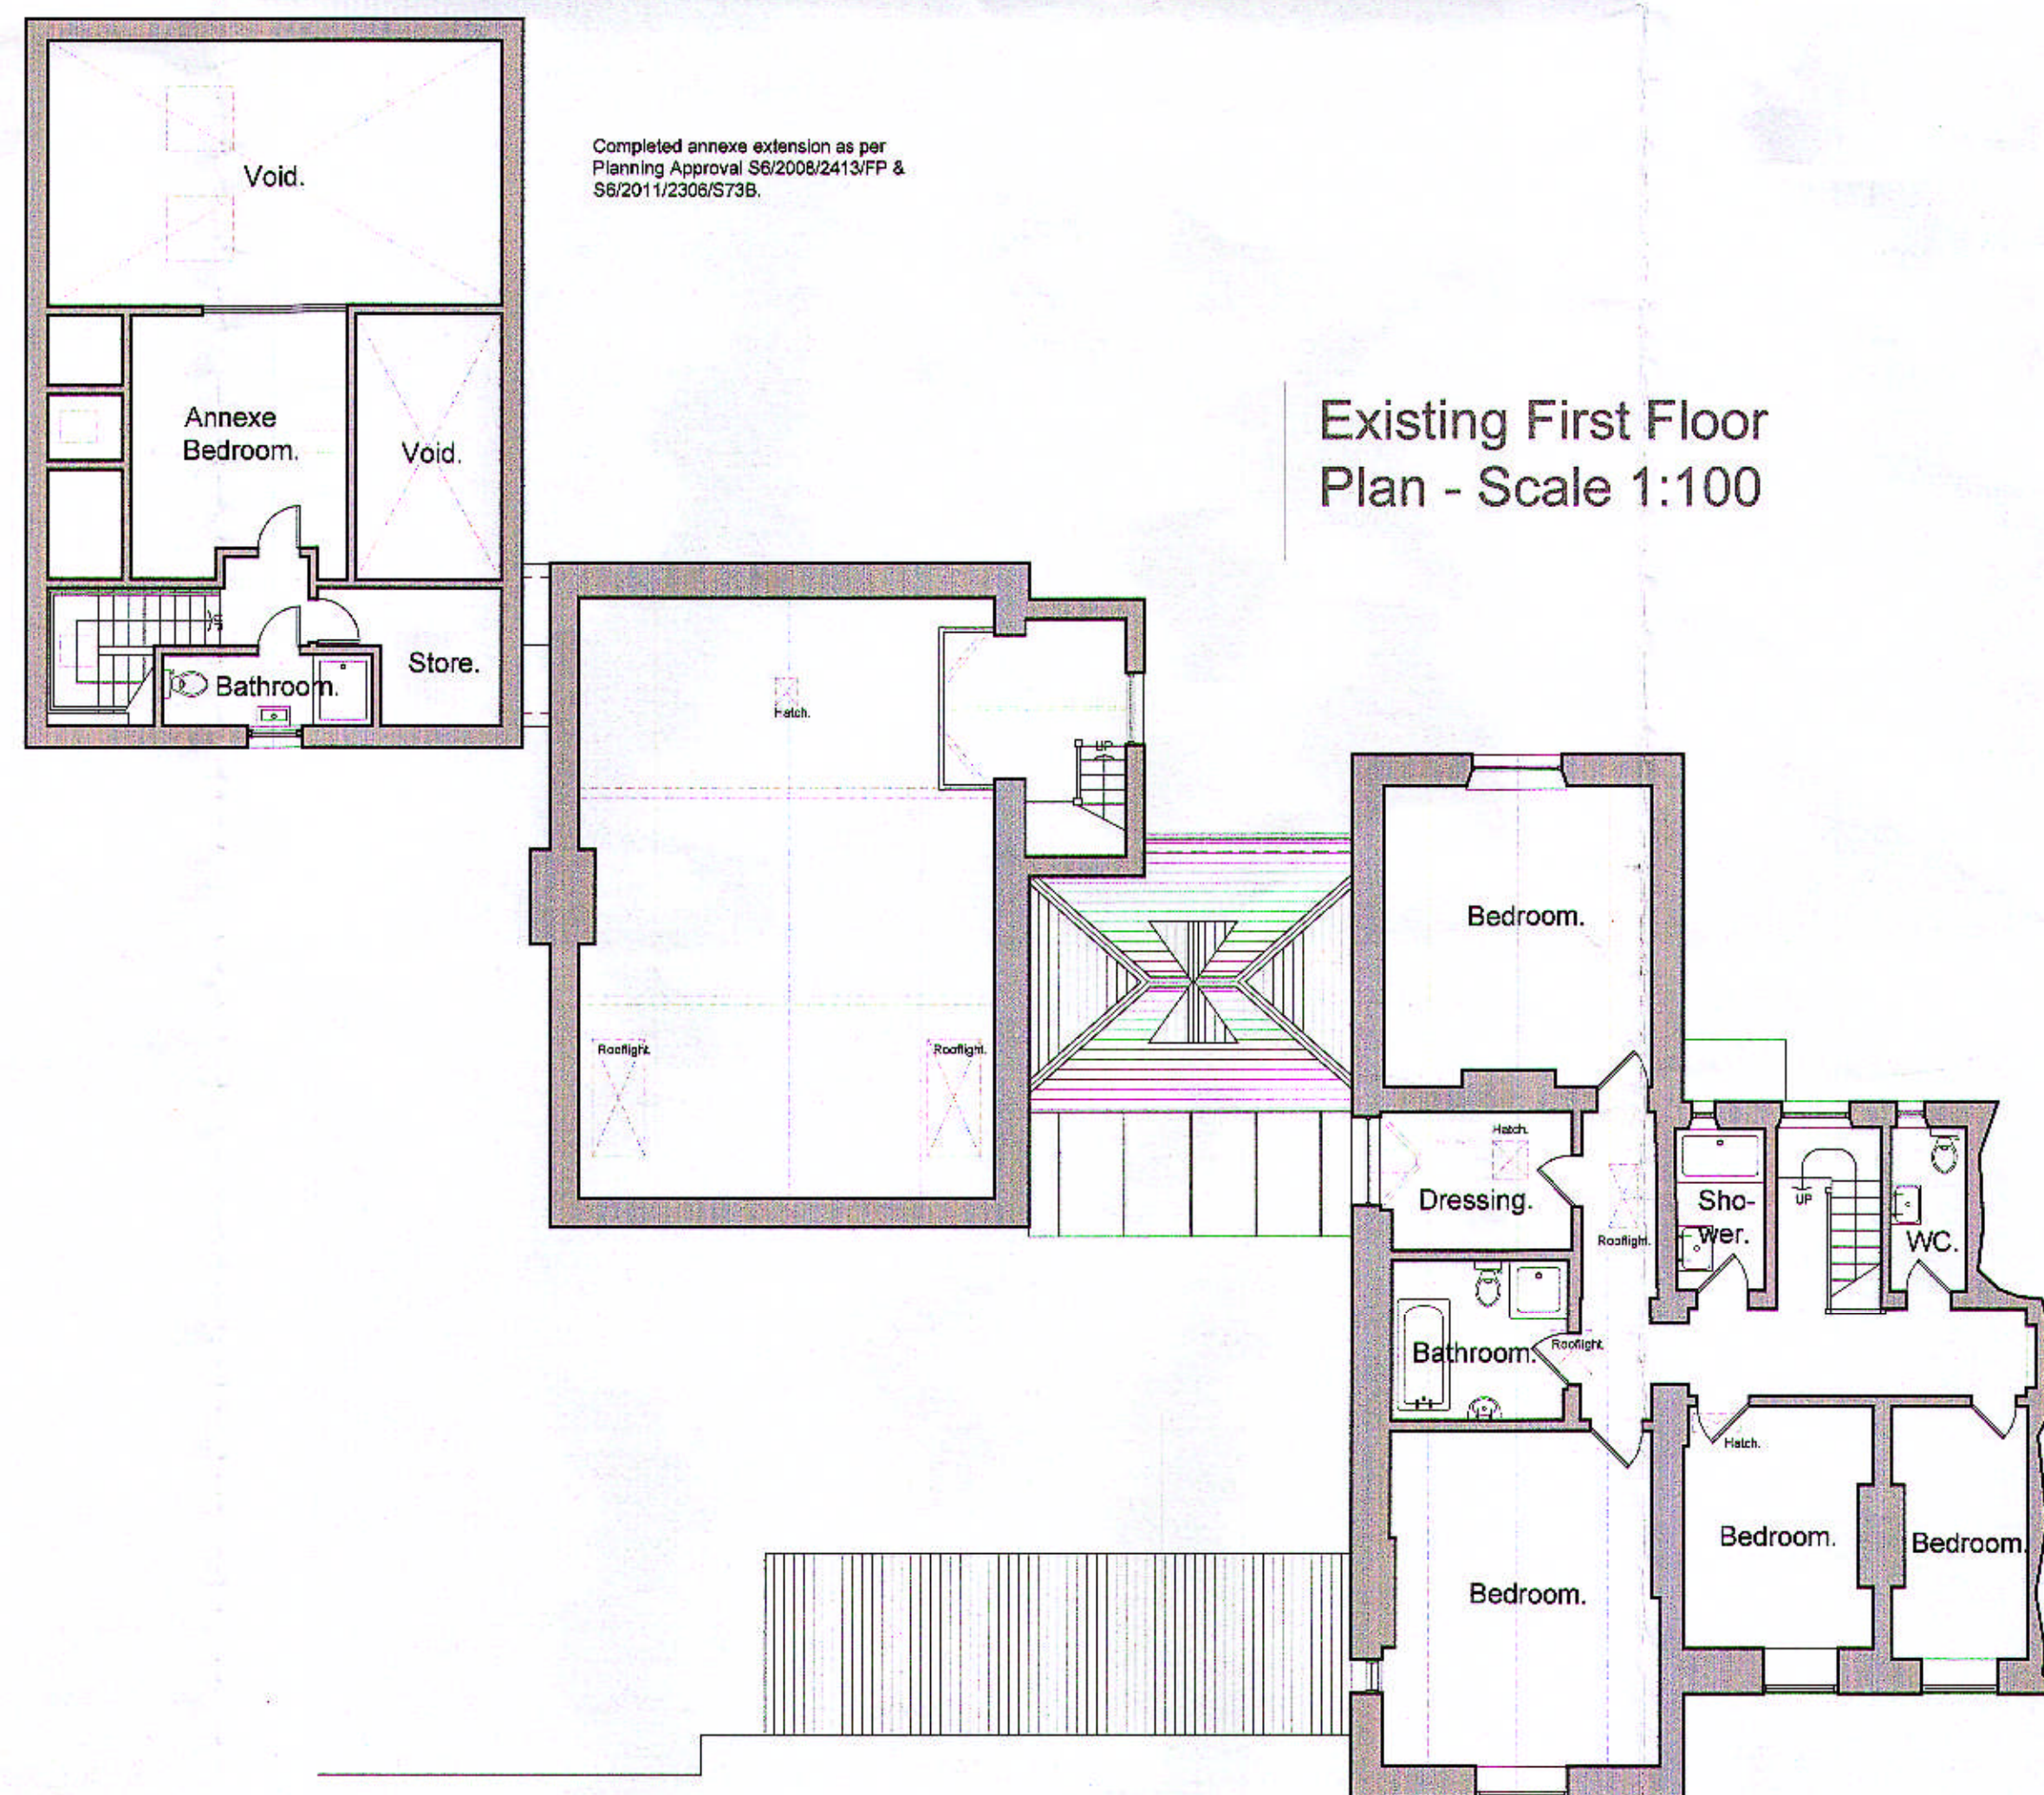

Existing First Floor Plan - Scale 1:100

Notes:
1. Based on an existing survey and drawing by others.

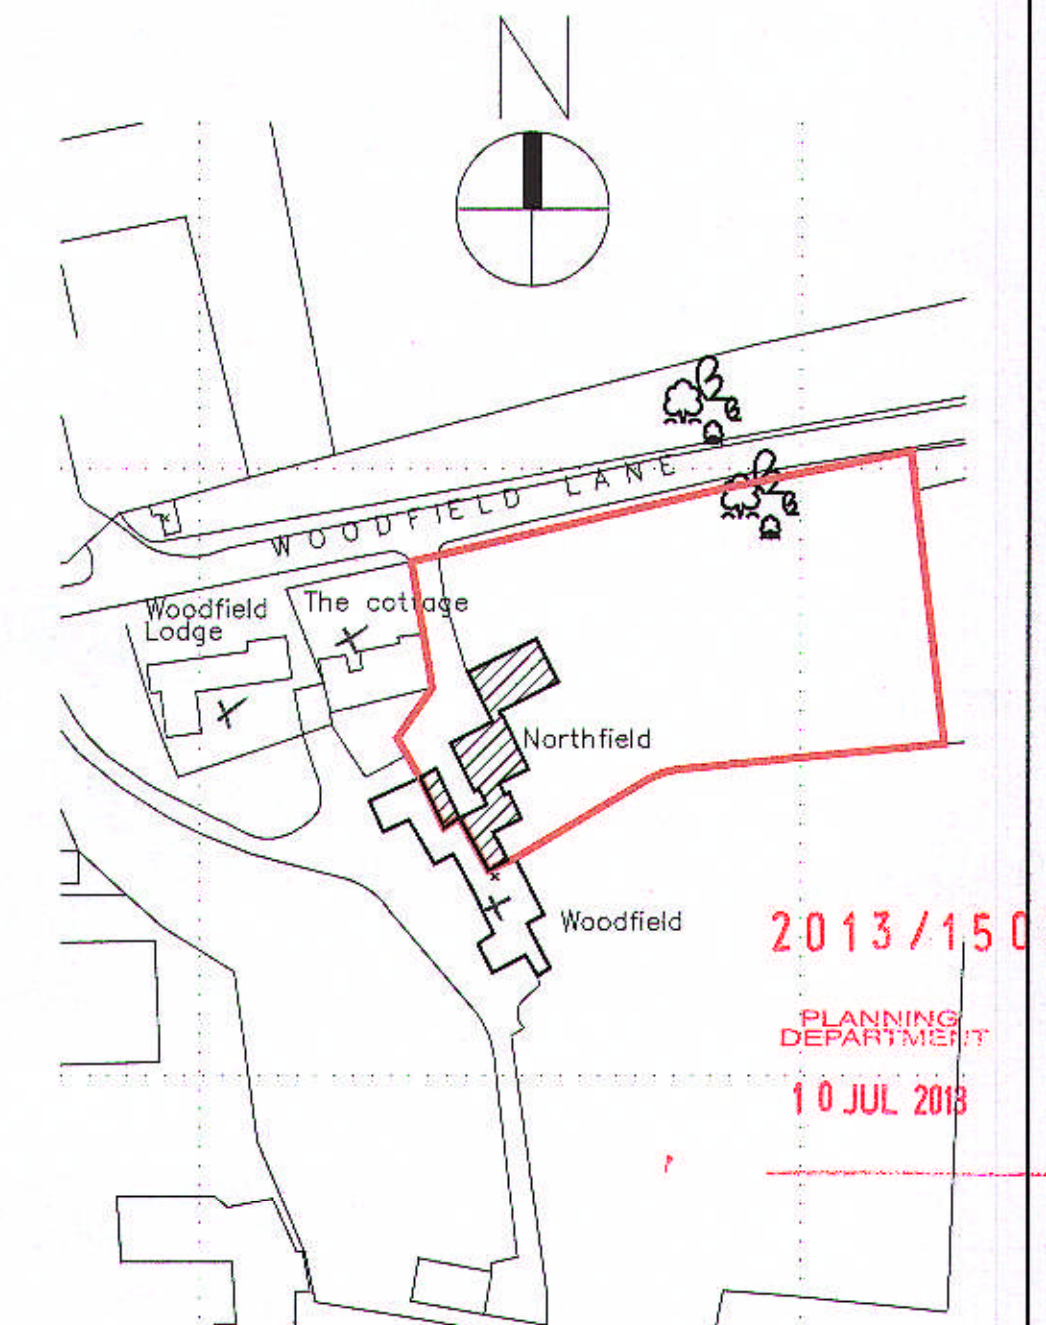

Location Plan - Scale 1:1250

© Crown Copyright 2008
Reproduction in whole or in part is prohibited
without the prior permission of Ordnance Survey.

2013/1502
PLANNING DEPARTMENT
10 JUL 2013

Rev.	Date	Description	Name
Kirby . Cove . Architects			
Studio10 Dimsdale House Hertford SG14 1BY 01992 538088			
Northfield Woodfield Lane Essendon Herts, AL9 6JJ			
drawn	LPJ	chk A LPJ	chk B MM
date	June 2013	scale	1:100, 1:200 & 1:1250 @ A1
Existing Site and Floor Plans			
PLANNING APPLICATION			
H2077	100	-	