

## 2.0 Background Information + Drawings


### 2.5 Existing Site Plan Scale 1:1250 @ A3

Notes

~~Do not scale from this drawing.~~


All dimensions are to be checked on site.

All omissions and discrepancies to be reported to the architect immediately.

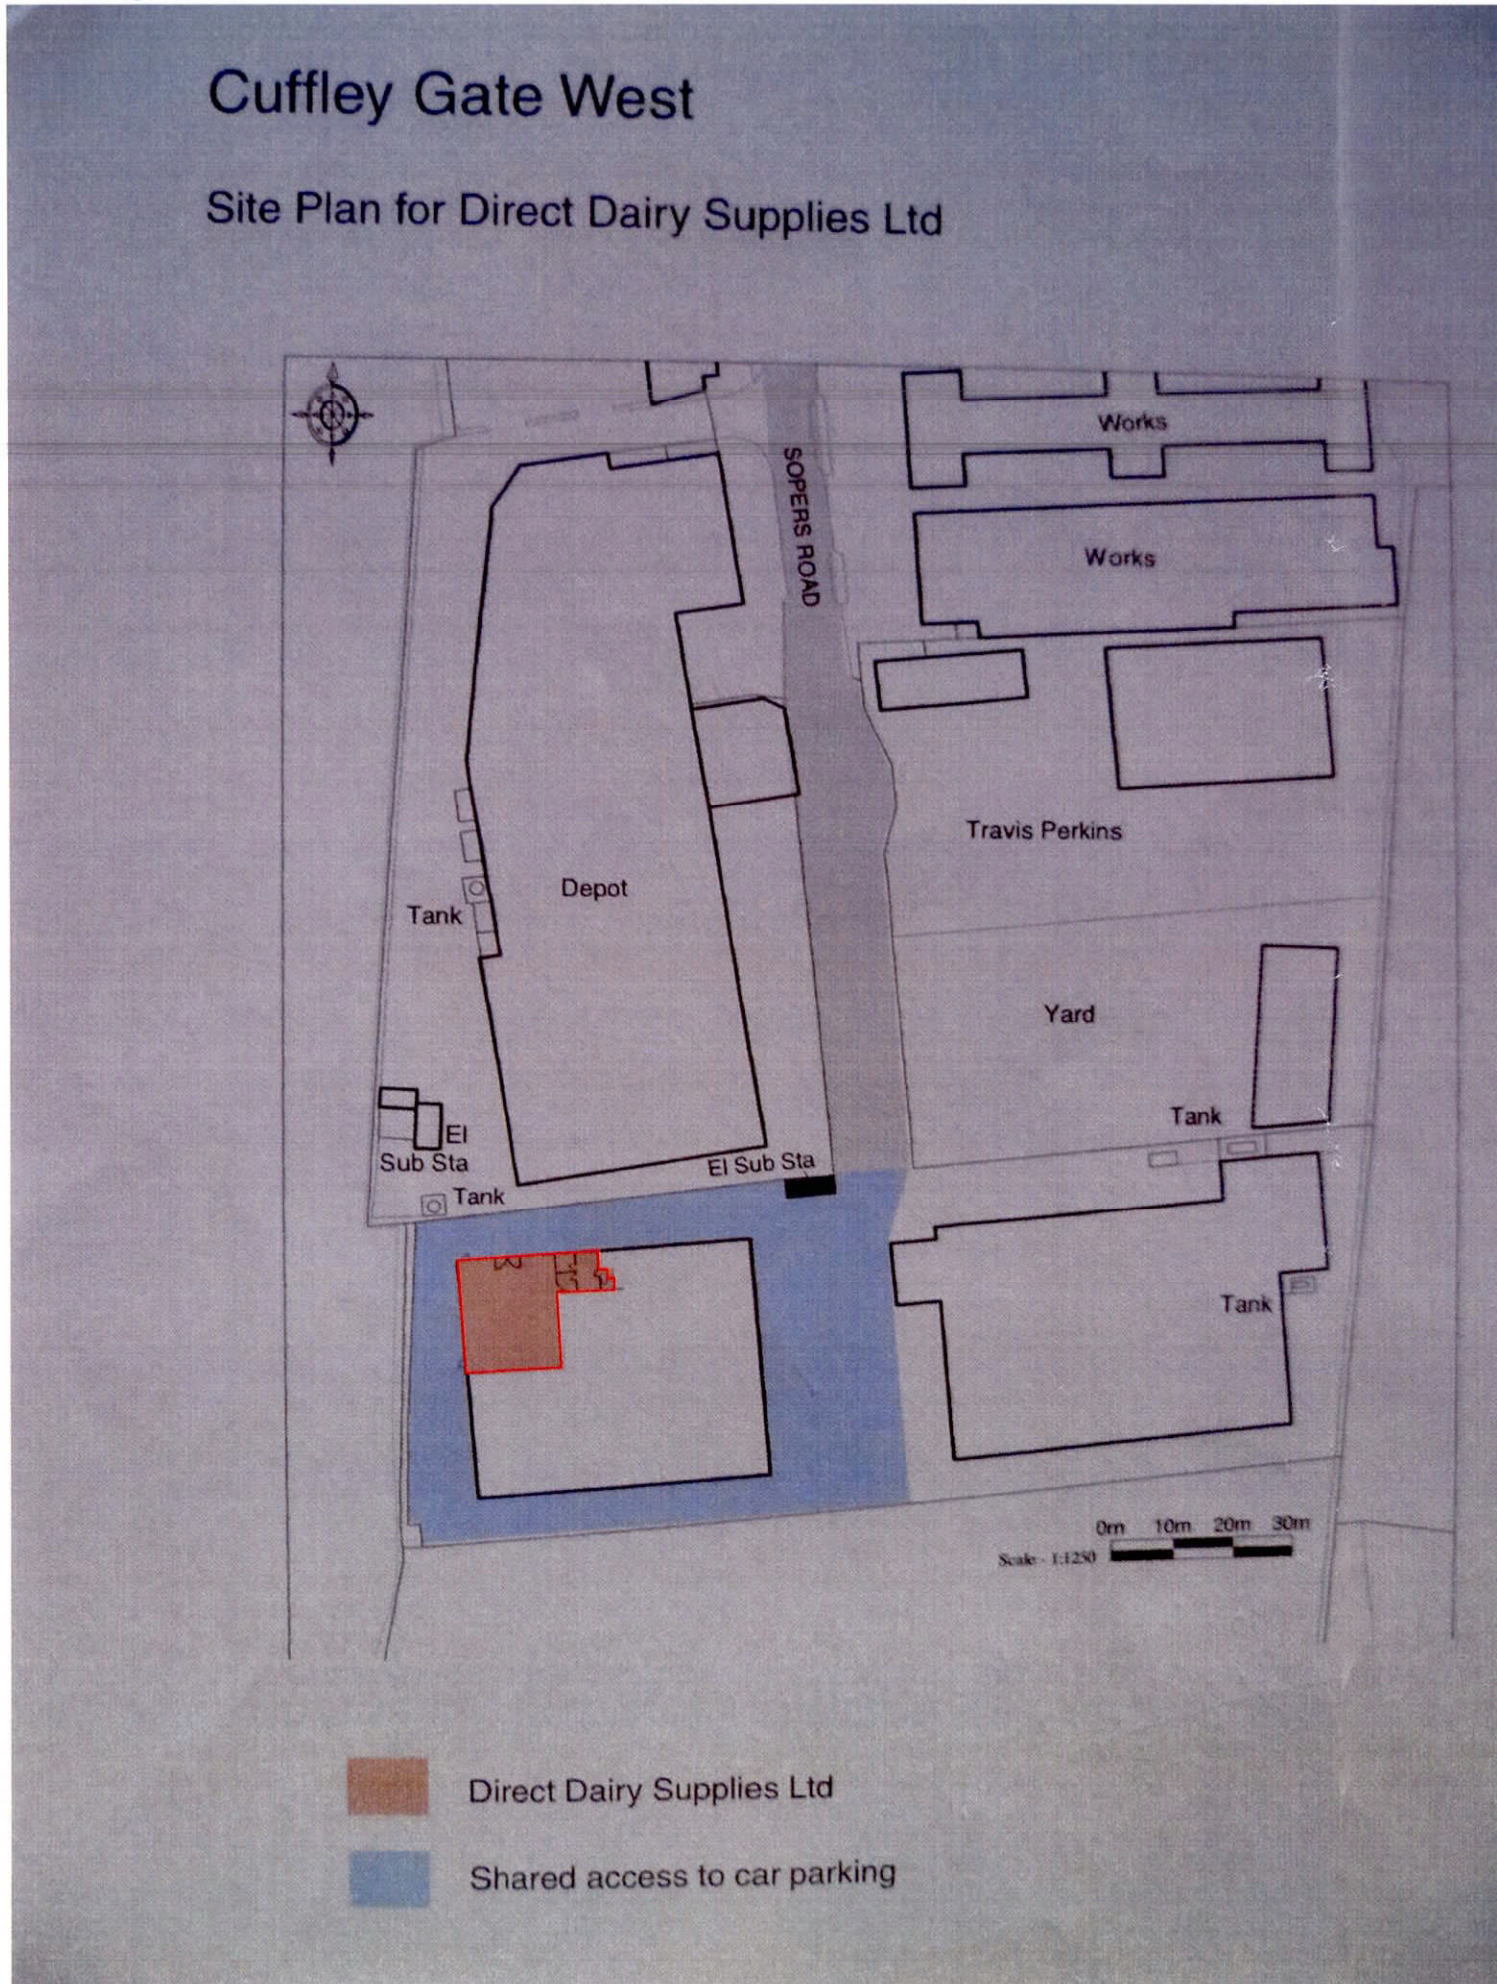

The drawing opposite illustrates in red the area occupied by DDS and La Bella Pizza indicated as a red dotted line.

— Site Ownership Boundary in red

 

PLANNING OFFICE COPY

03 OCT 2012

2012/1444

Site Location Plan Amended To Scale	August 2012	A
Issued for Planning	August 2012	
	Date	Rev

ISSUED FOR PLANNING

Project  
 DDS Food Imports  
 247 Imperial Drive  
 Rayners Lane  
 Harrow  
 HA2 7H

Drawing  
 Existing Site Location Plan

Drawn	Date	Scale
RDL	May 2012	1:1250

Project Number	Drawing Number	Revision
12001	15-01-105	A

Original Drawing Size A3