
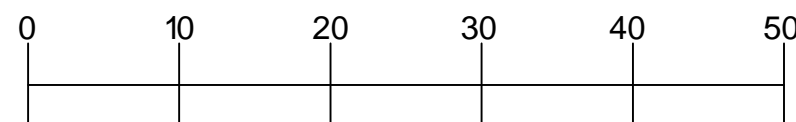


Notes

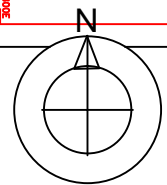

Project

BLUE MOON Paddock

Drawing Title

EXISTING SITE PLAN

Scale 1:500 @ A2

Date 19 FEB 2015

Drawing No.

P/301