


DET EXISTING SITE PLAN

1

SCALE 1:200 @ A1

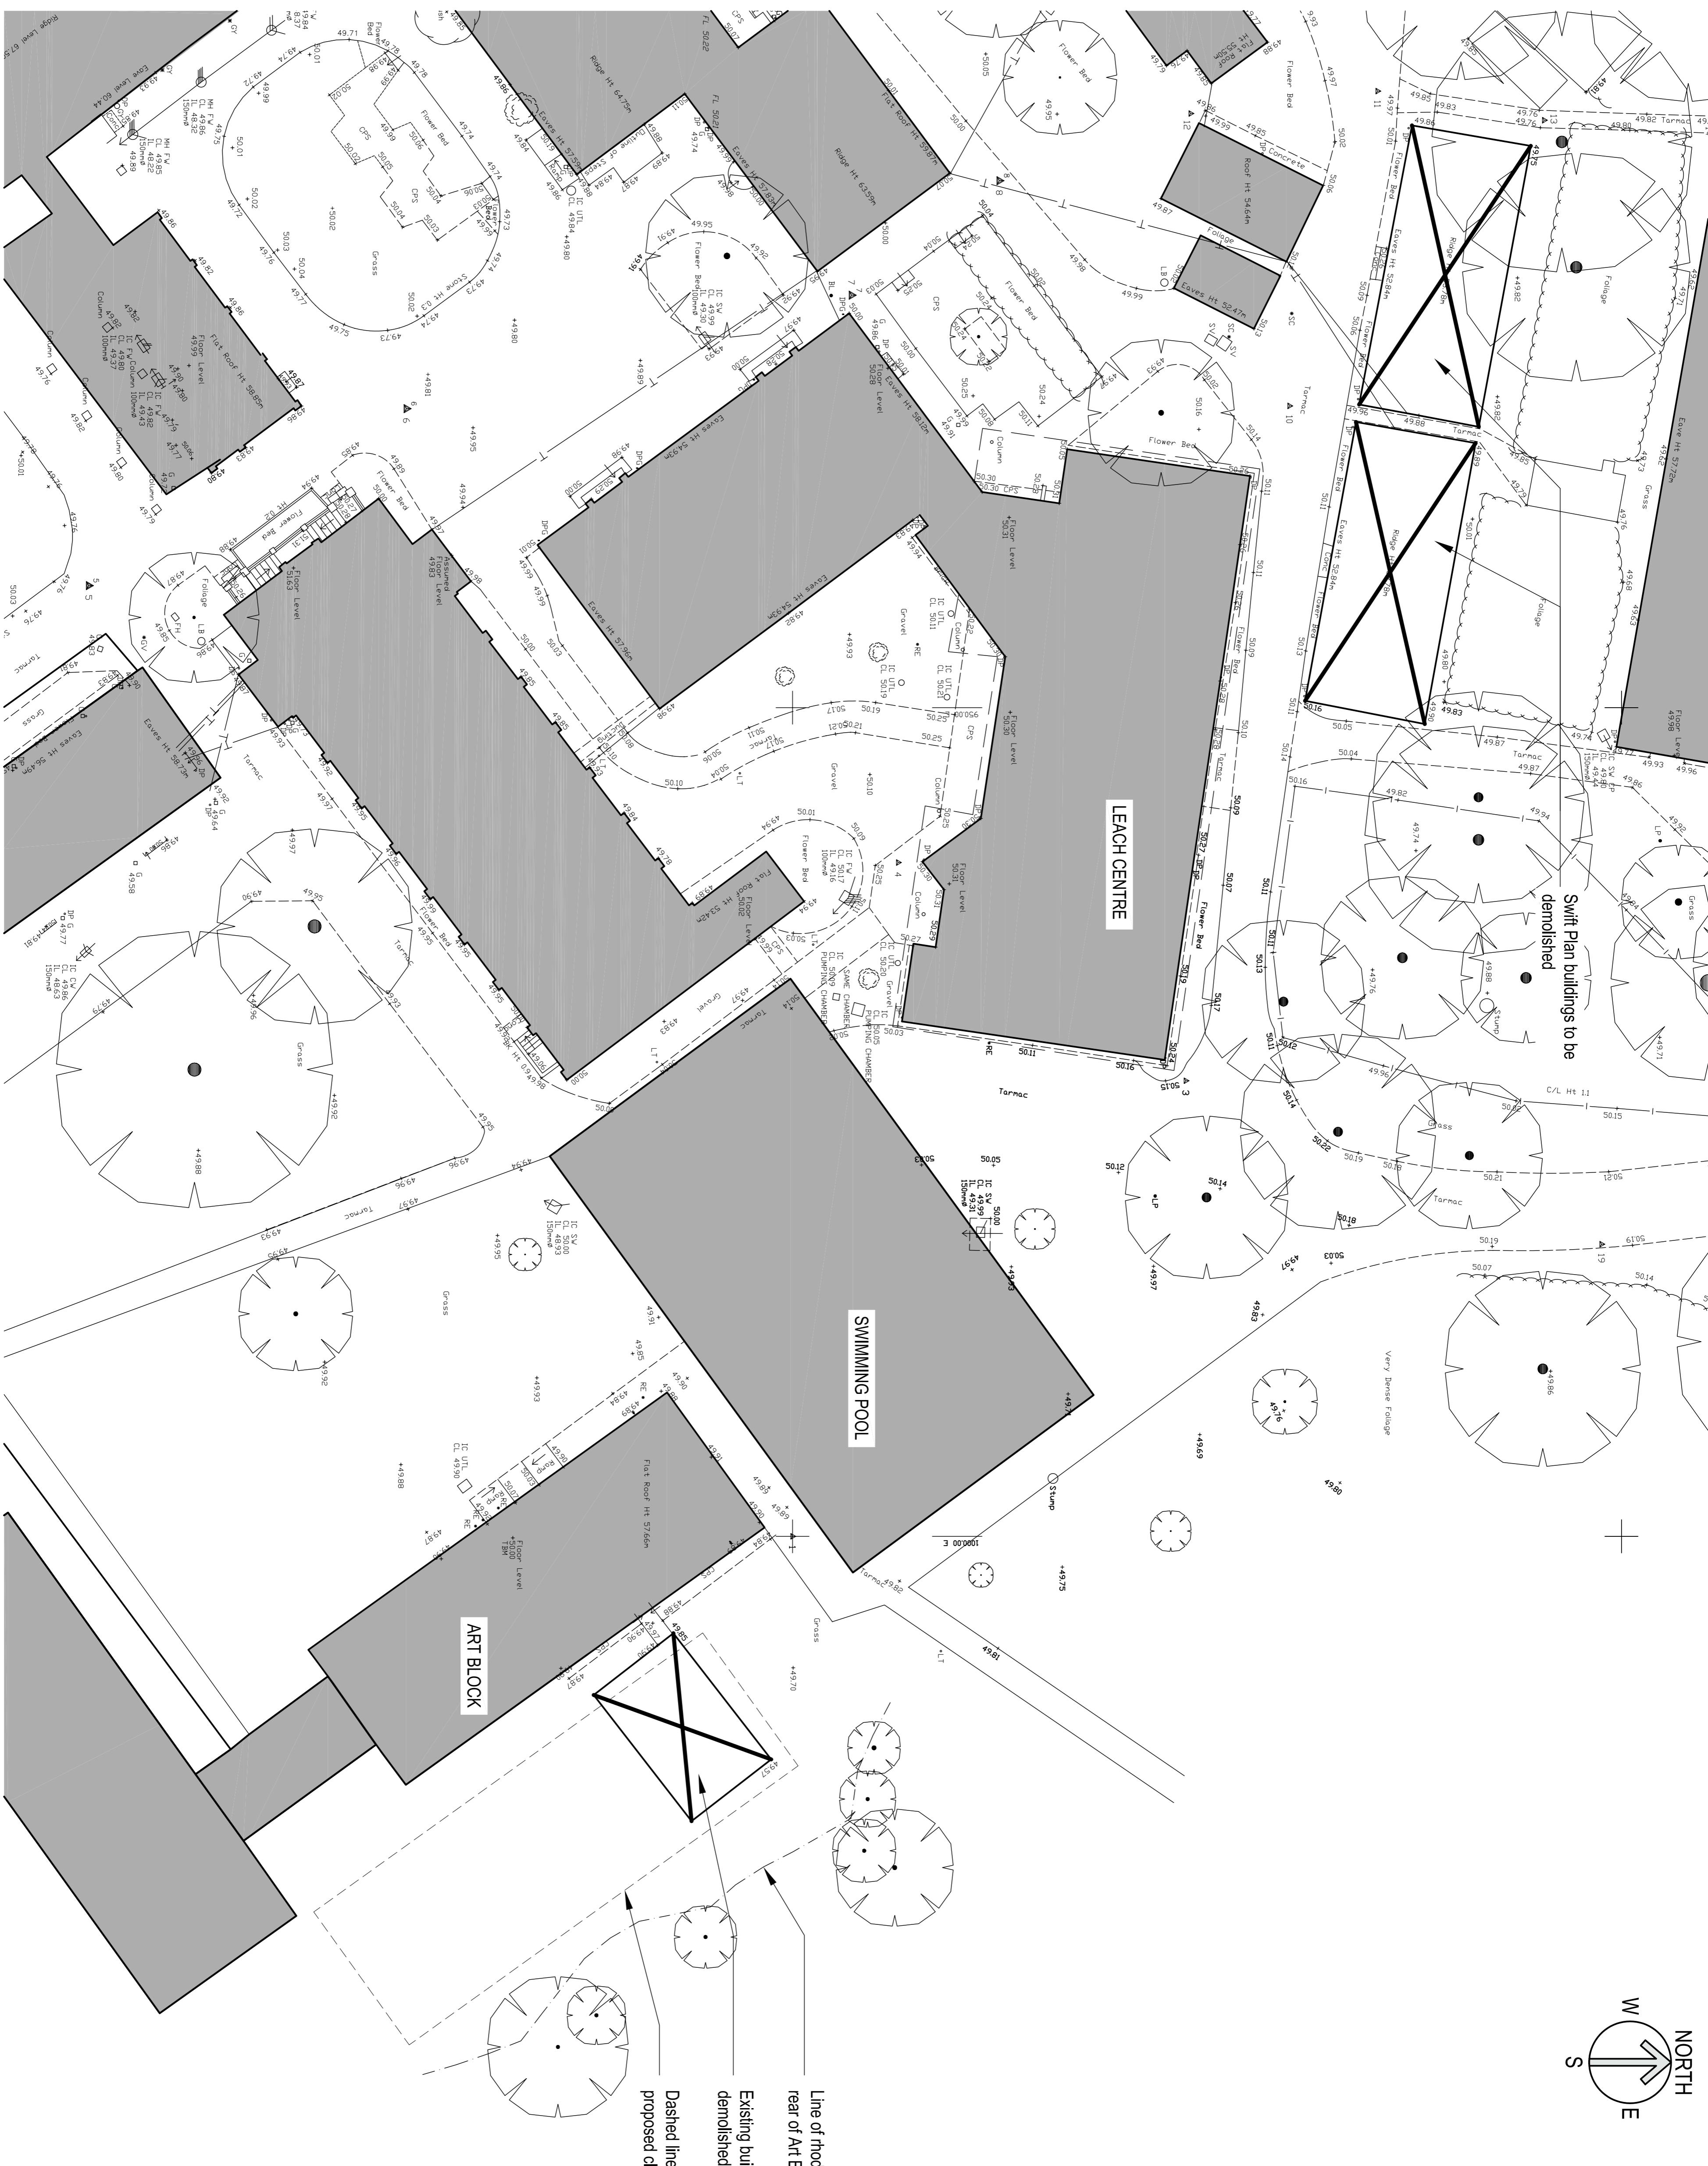

Line of rhododendrons to
rear of Art Block
Existing building to be
demolished
Dashed line indicates extent of
proposed classroom block


Client
QUEENSWOOD SCHOOL
Shepherd's Way, Brookmans Park
Hertfordshire AL9 6NS
Project
Temporary Classrooms

Drawing Title
Existing Site Plan

ARCHITECTS/SURVEYORS
The Courtyard
283c Ashley Road
Hale
Cheshire
WA14 3NG
Tel:
Fax:
E Mail:
Web:

squires & brown

The Courtyard
283c Ashley Road
Hale
Cheshire
WA14 3NG
Tel:
Fax:
E Mail:
Web:

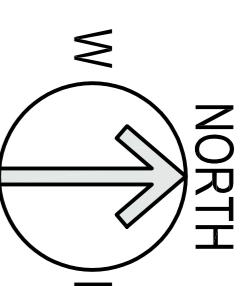

COPYRIGHT: This drawing is copyright and may not be altered, reproduced or used other
than for the Client's sole purpose for which it is issued and in accordance with the terms of
SQUARES & BROWN LTD.
WARNING: Do not scale this drawing. Verify all dimensions are structural details on site
prior to commencement of manufacture. If in doubt ask before acting.
All steelwork shown is indicative including sizes, setting-out and levels.
Contractors should refer to Structural Engineer's drawings for all
setting-out information.

Notes:

Drawn By	NO	Checked By	DB
Scale	1:200 @ A1	Date	11/01/11
Distribution Status	PLANNING		
Project Number	A-16-010		
Drawing Number	Revision /		