


ALL DIMENSIONS ARE IN mm UNLESS NOTED OTHERWISE


N.G.R E: 521510 N: 208460

CONCESSION REQUIRED NO

NOTES:

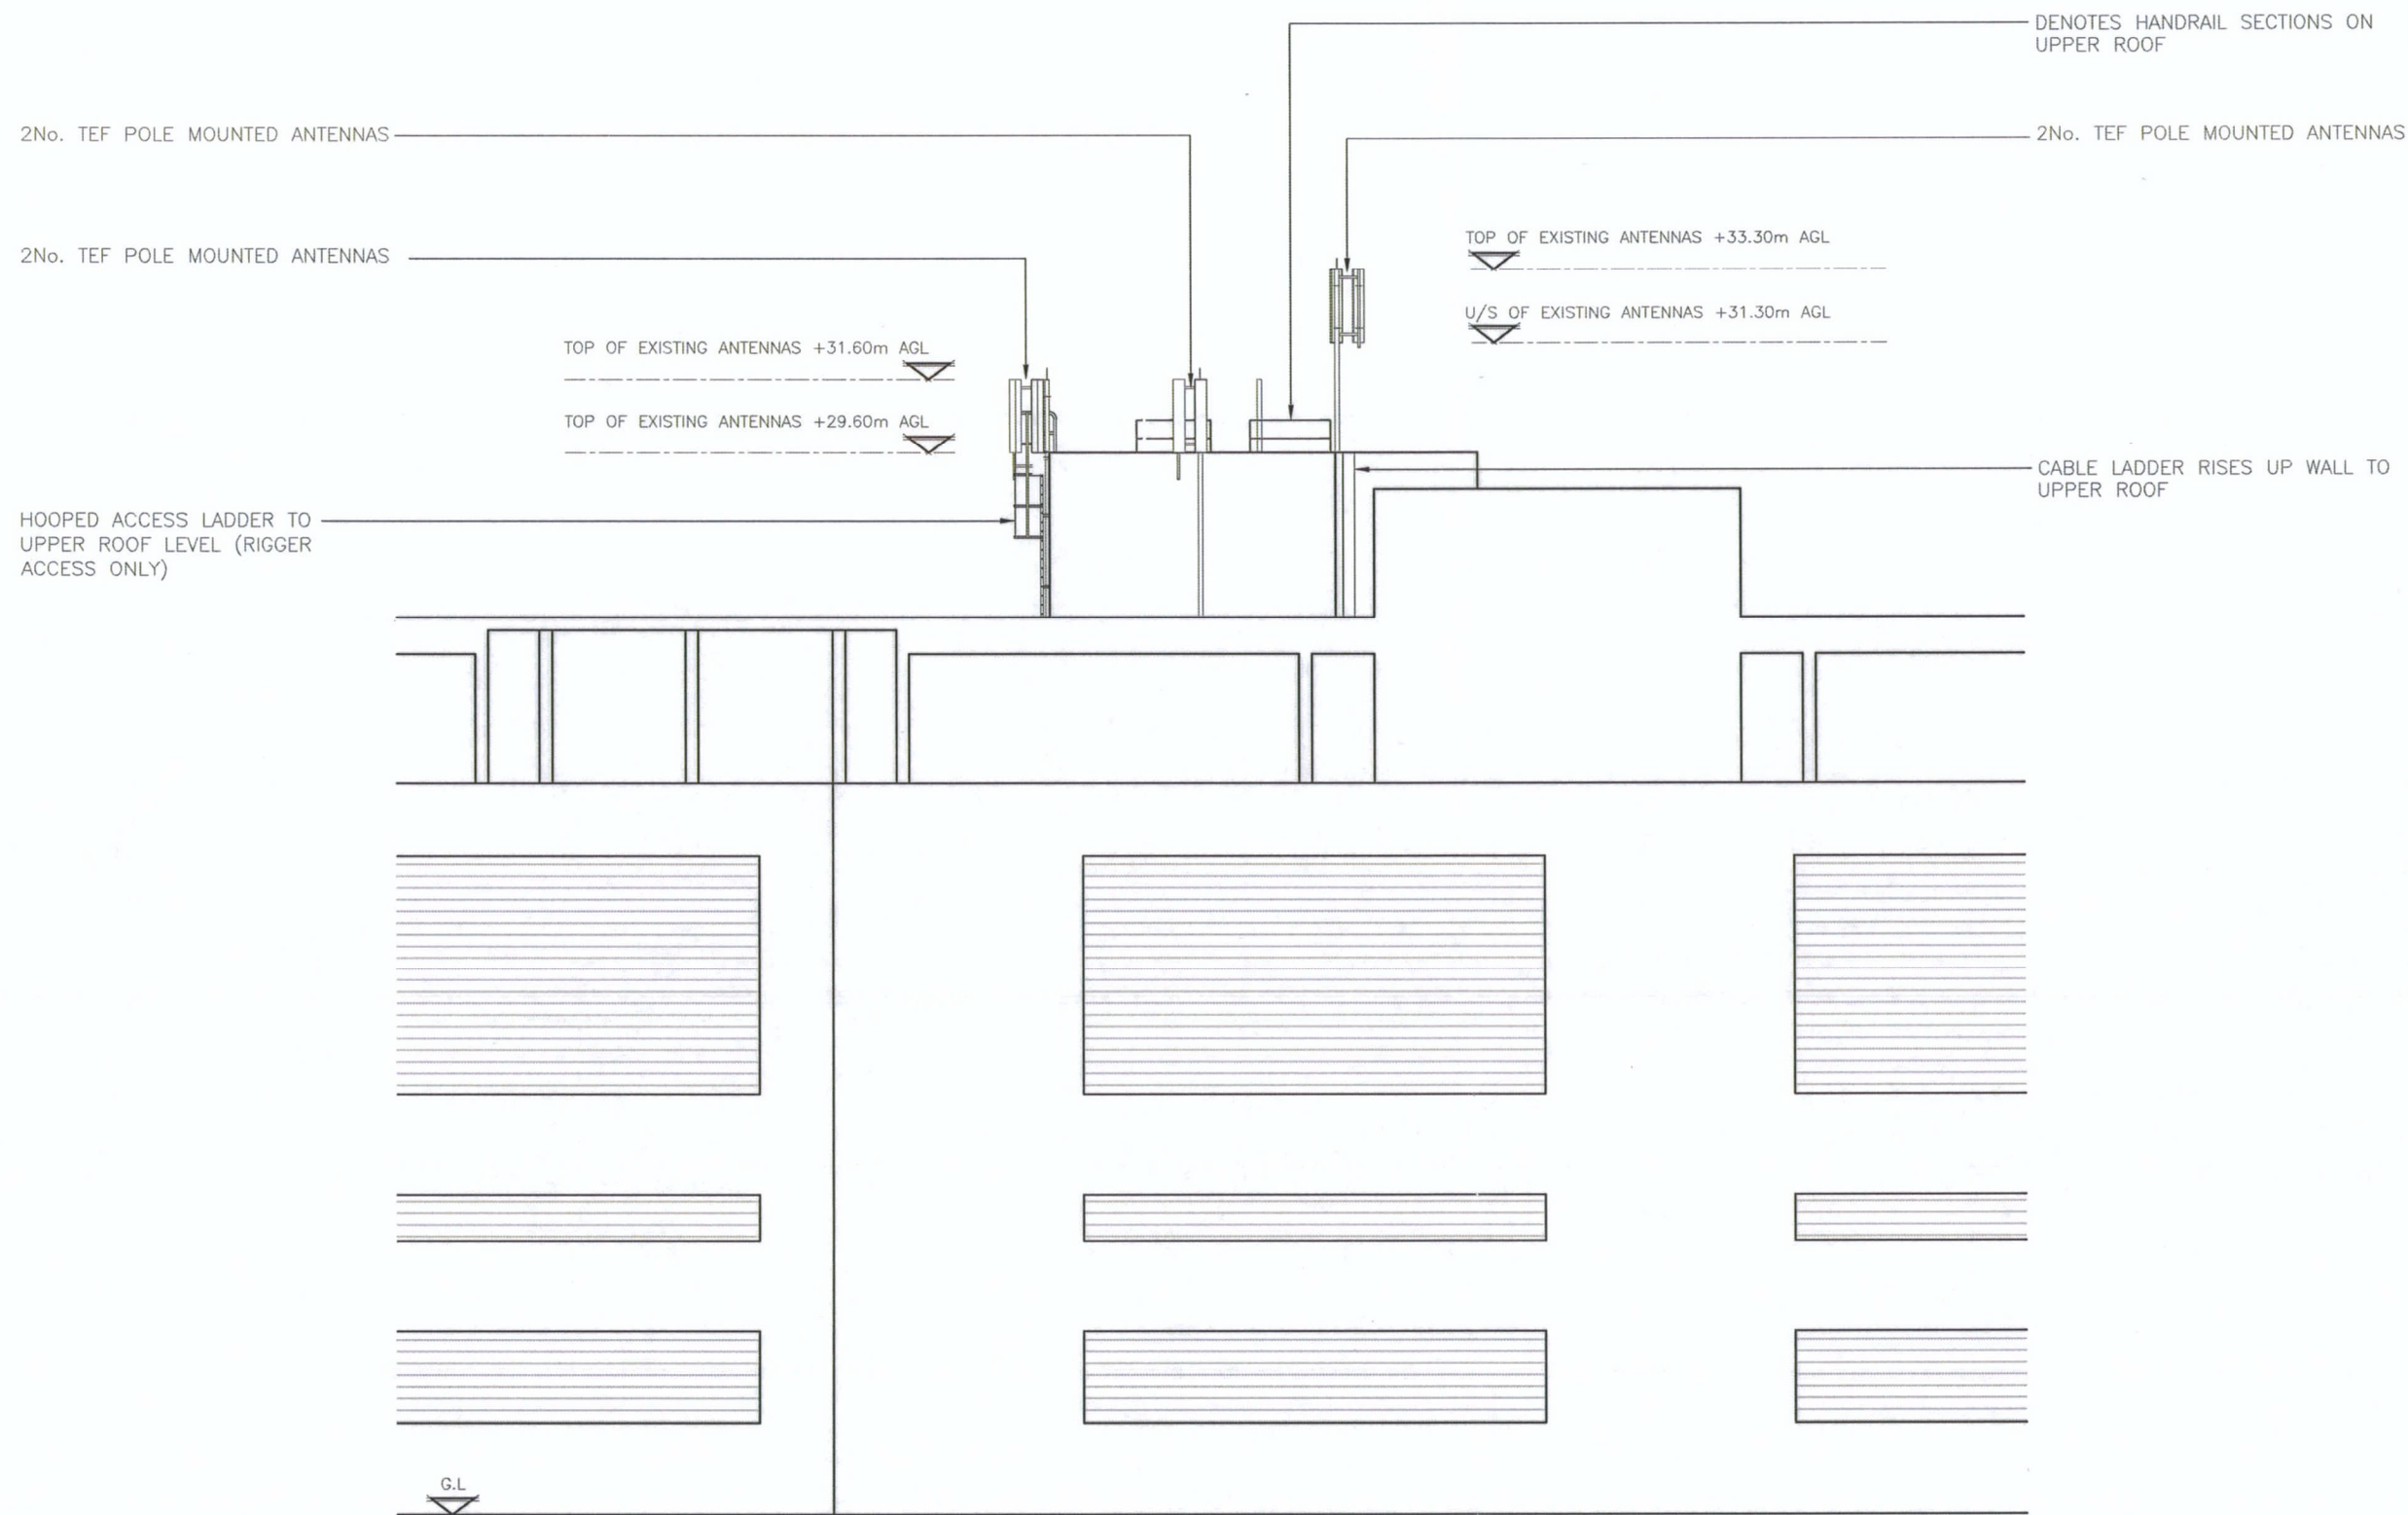

EXISTING NORTH WEST ELEVATION
(1:200)

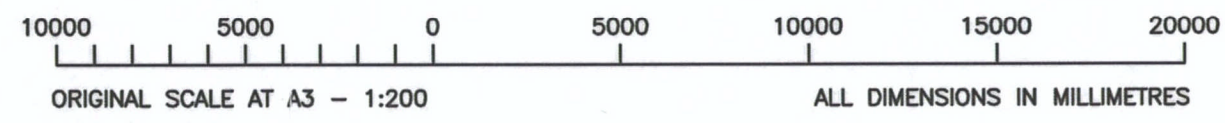

A	Issued for Approval	BCL	SB	25.09.14
REV	MODIFICATION	BY	CH	DATE

Cell Name		Opt.
HATFIELD GALLERIA		A
Cell ID No		
CTIL	TEF	VF
136940	005244	81341

Site Address / Contact Details
 THE GALLERIA
 COMET WAY
 HATFIELD
 HERTFORDSHIRE
 AL10 0XR

Drawing Title: EXISTING SITE ELEVATION			
Purpose of issue: PLANNING			
Drawing Number: 300			
Surveyed By: SB	Original Sheet Size: A3	Issue: A	
Drawn: BCL	Date: 25.09.14	Checked: SB	Date: 25.09.14