




Proposed Front Elevation (South)

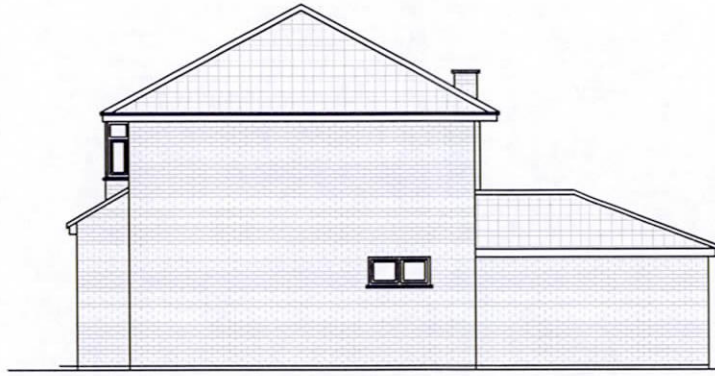


Proposed Side Elevation (East)

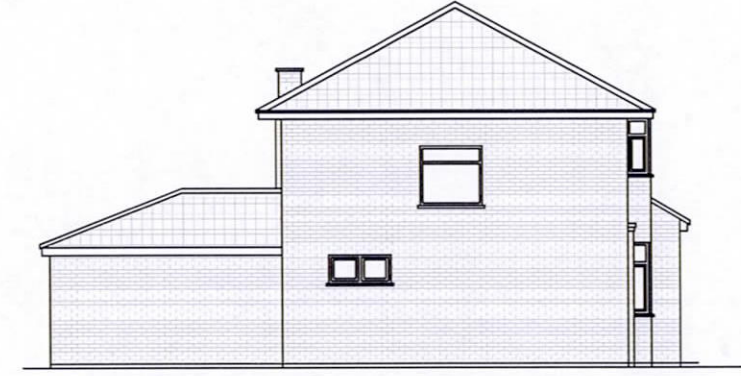


Proposed Side Elevation (West)

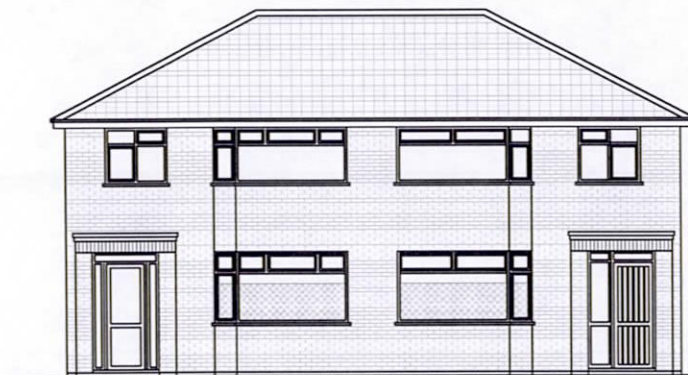

Existing Front Elevation (South)

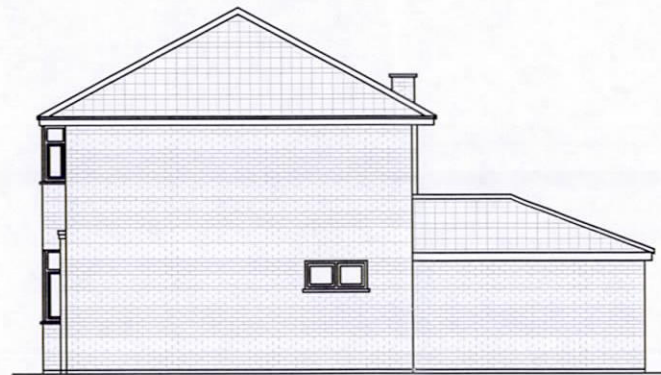


Existing Side Elevation (East)

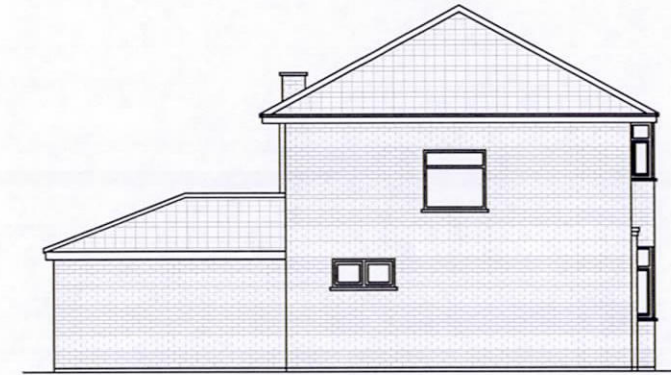

Existing Side Elevation (West)

10m in 5m increments

 

Existing Front & Side Elevations as Planning Application S6/2013/0354/FP, works currently under construction

P J Dolling 69 Fairfield Gamlingay Sandy Beds SG19 3LG Telephone 01762 203106 Email peter.dolling@btinternet.com	Project 5 & 7 Birchwood Avenue Hatfield Herts AL10 0PL	Drawing Title Existing & Proposed Front & Side Elevations	Scale 1:100 at A2	Drawing Number BSH/PL4-04
			Date 8th April 2014	Revision First Issue