



Existing First Floor Plan
Scale 1:100




Existing Front Elevation
Scale:1:100

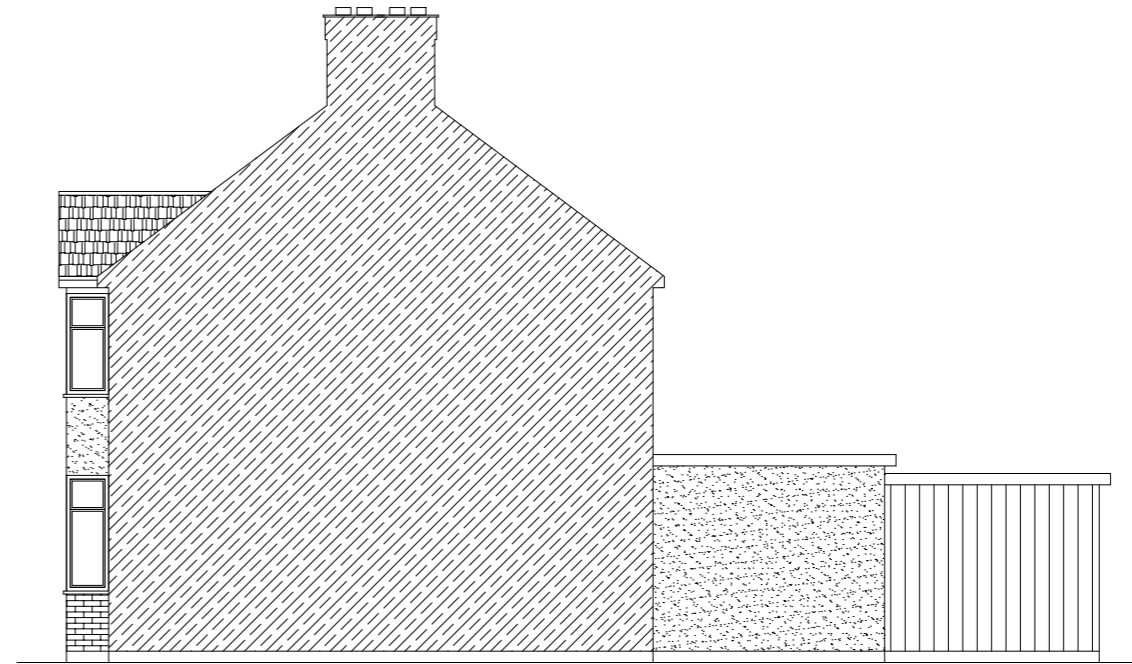


Existing Side Elevation
Scale:1:100

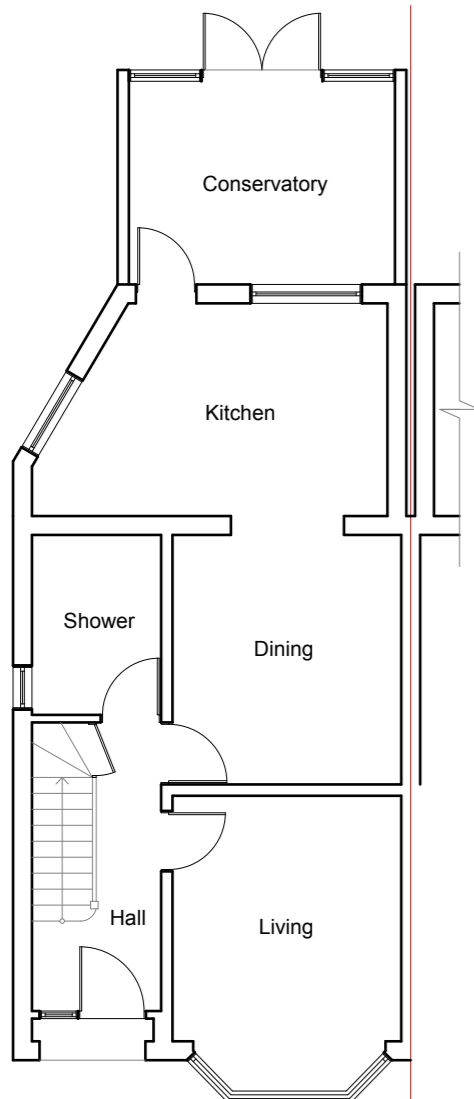

Existing Ground Floor Plan
Scale 1:100

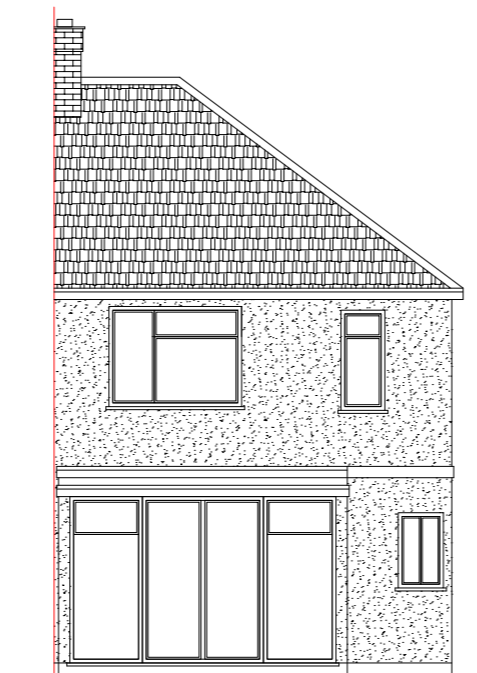

Existing Rear Elevation
Scale:1:100

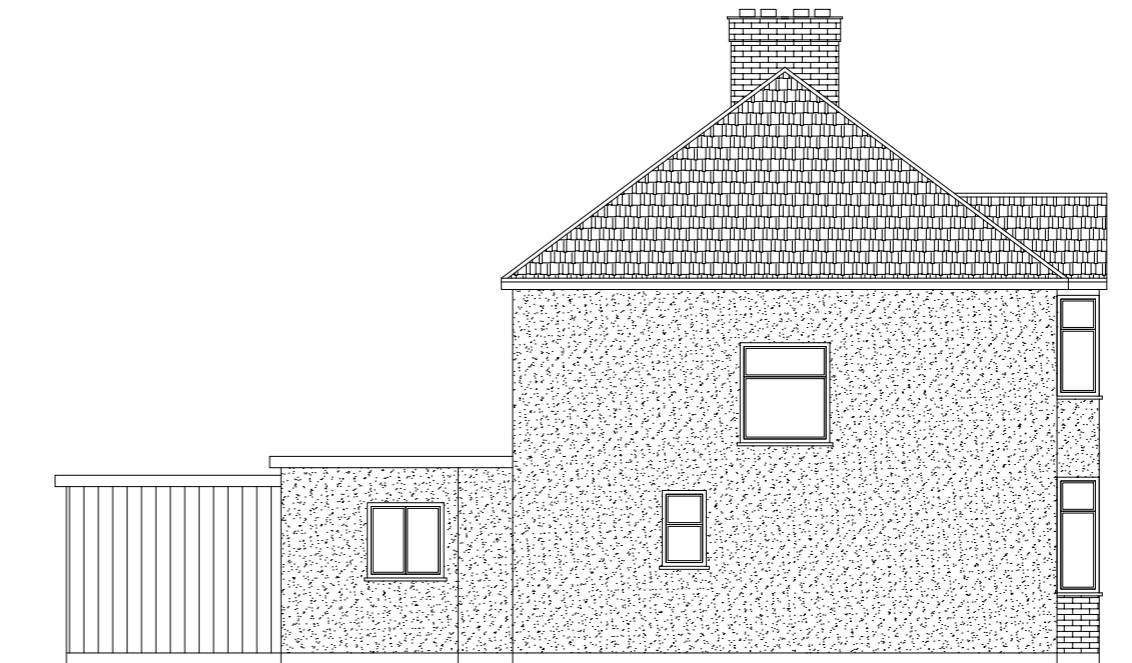

Existing Side Elevation
Scale:1:100



	Project:	Title:	Scale: 1:100 @ A3
	20 Astwick Avenue Hatfield AL10 9LA	Existing Floor Plans	Date: 28.06.2021
		Existing Elevations	Drawing No.: LBA 3069 - 01/LB
			Revision
info@lbarchigroup.co.uk Mob: 07710410150			