



All work to comply with current building regulations and codes of practice

Proposed External Finish Materials to Match Existing External Finish Materials

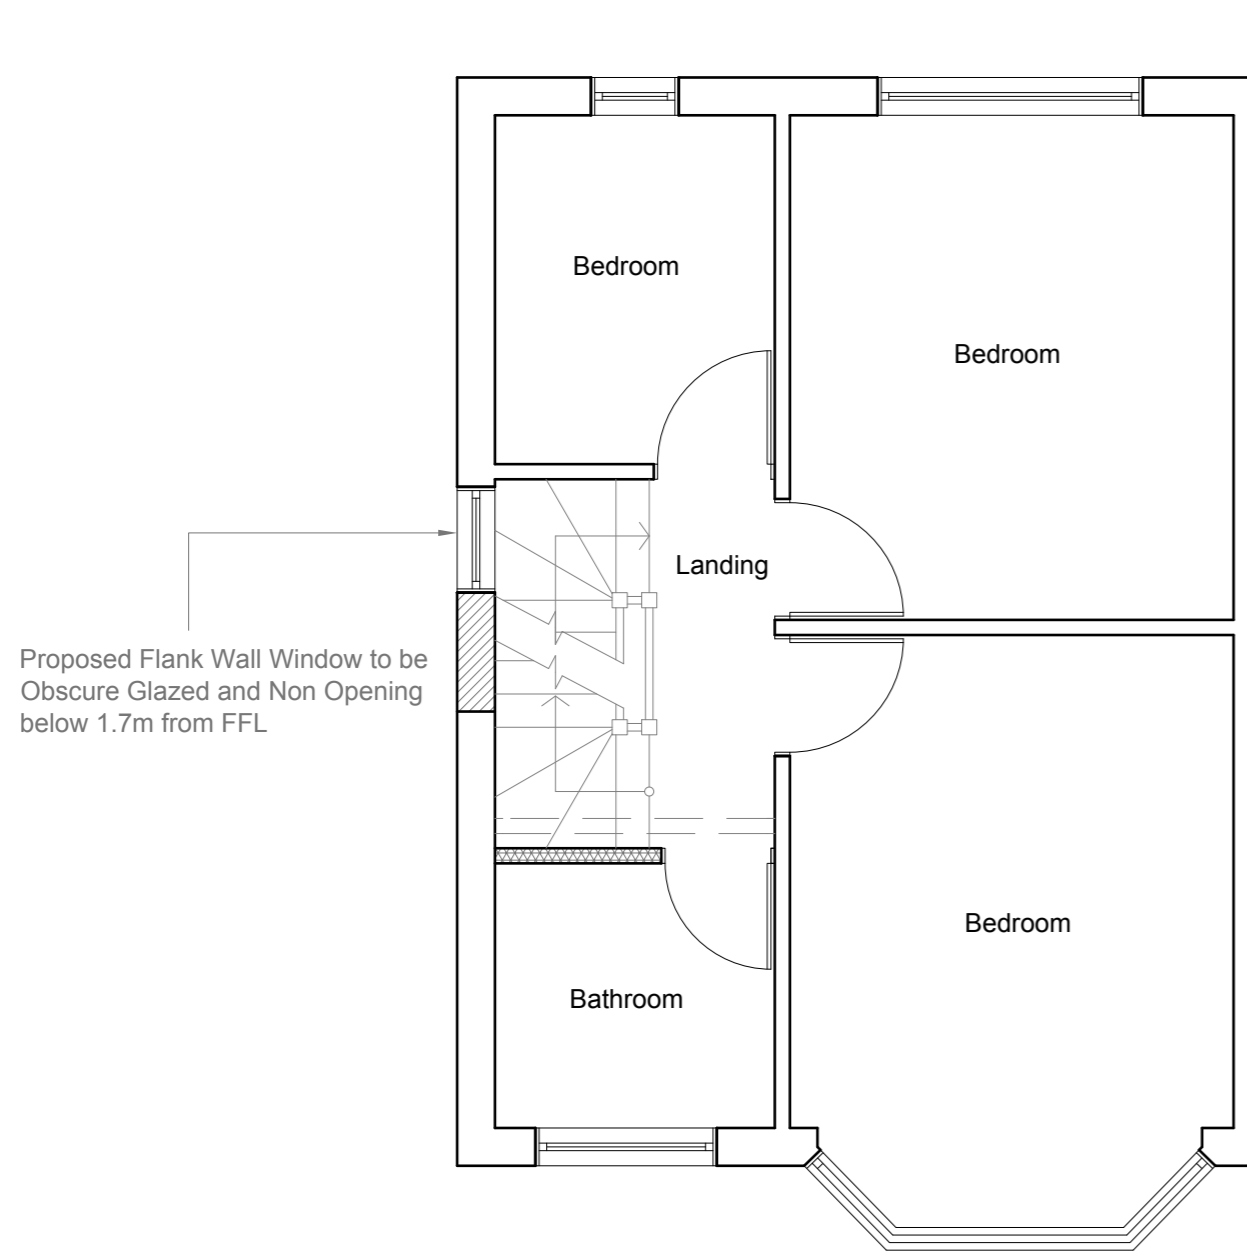


Proposed First Floor Plan
Scale 1:50

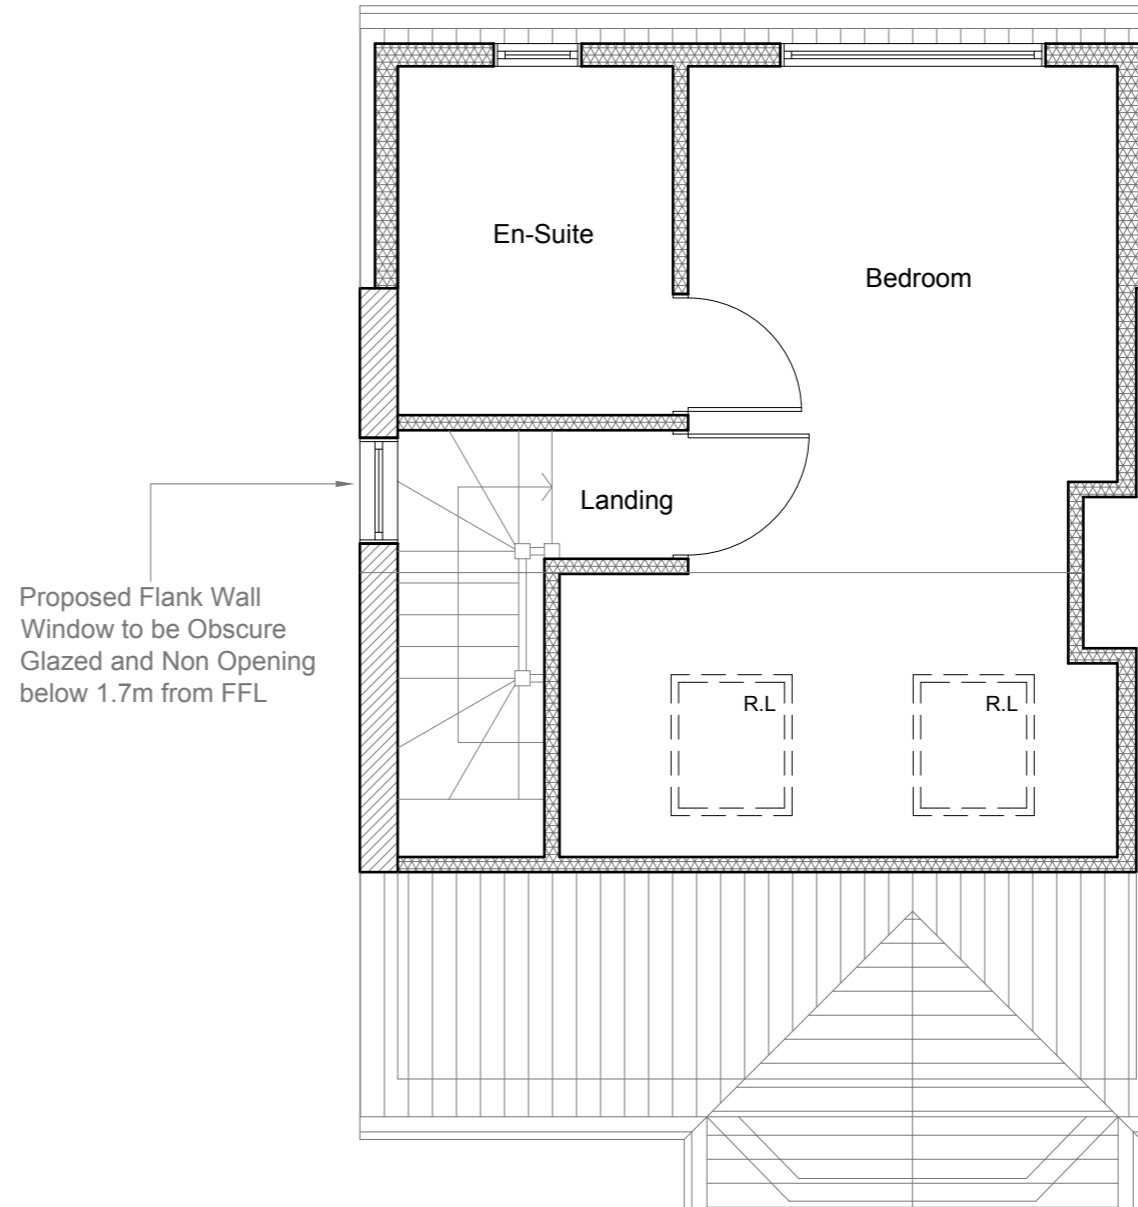

Proposed Loft Plan
Scale 1:50

1:50

 

	Project:	Title:	Scale: 1:50 @ A3
	20 Astwick Avenue Hatfield AL10 9LA	Proposed Floor Plans	Date: 28.06.2021
			Drawing No.:
			LBA 3069 - 02/LB
			Revision
info@lbarchigroup.co.uk		Mob: 07710410150	