





REAR ELEVATION



SIDE ELEVATION

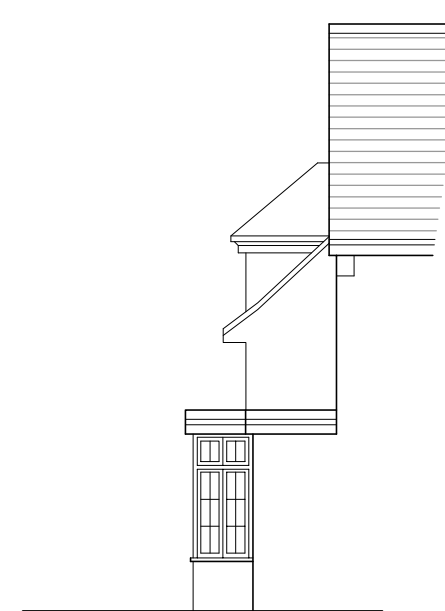

SIDE ELEVATION

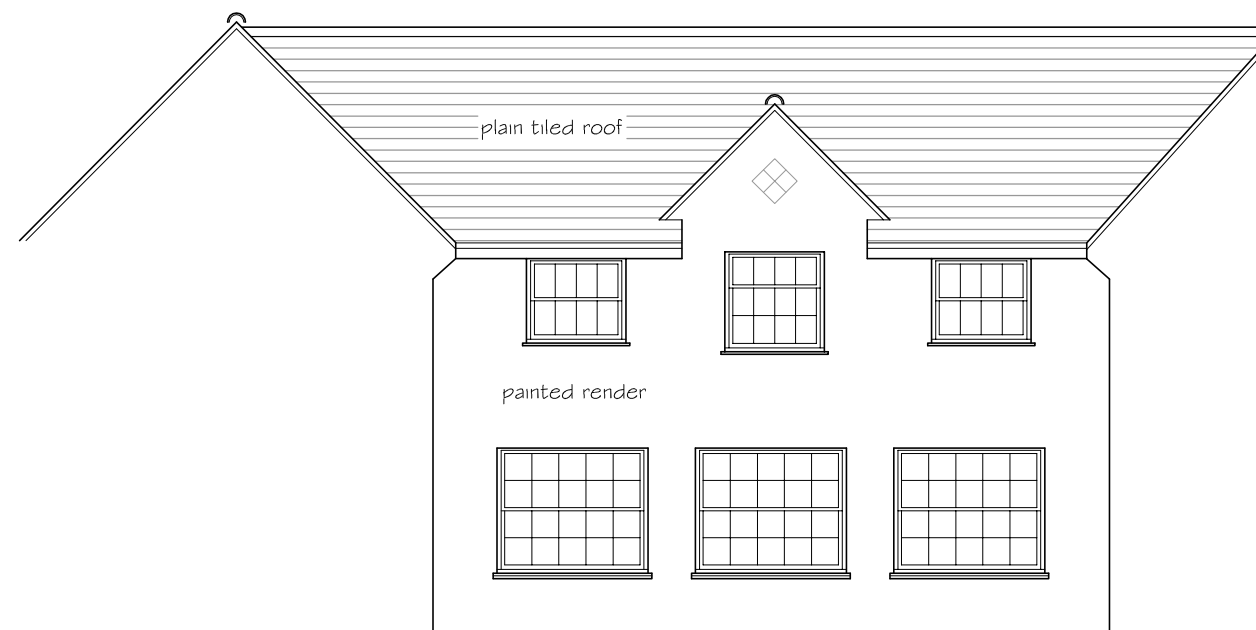

PART FRONT ELEVATION



**PNA**

The Old Reading Room, 32 High Road  
 Essendon, Hatfield, Herts. AL9 6HW  
 Tel: 01707 276595 Fax : 01707 260024  
 Copyright © email : info@pna.eclipse.co.uk ~~Do Not Scale~~

The Warren  
 Carbone Hill  
 Northaw

Scale: 1:100  
 Date: August 2014

Existing Elevations

Drg. No  
 732 / 02