




This drawing is copyright.

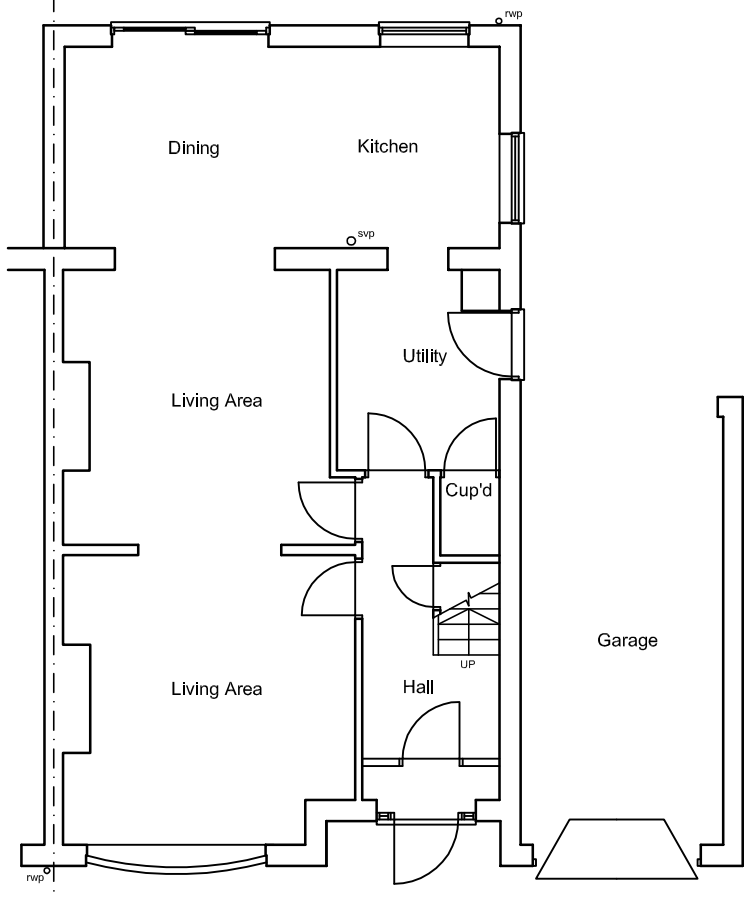


GROUND FLOOR PLAN

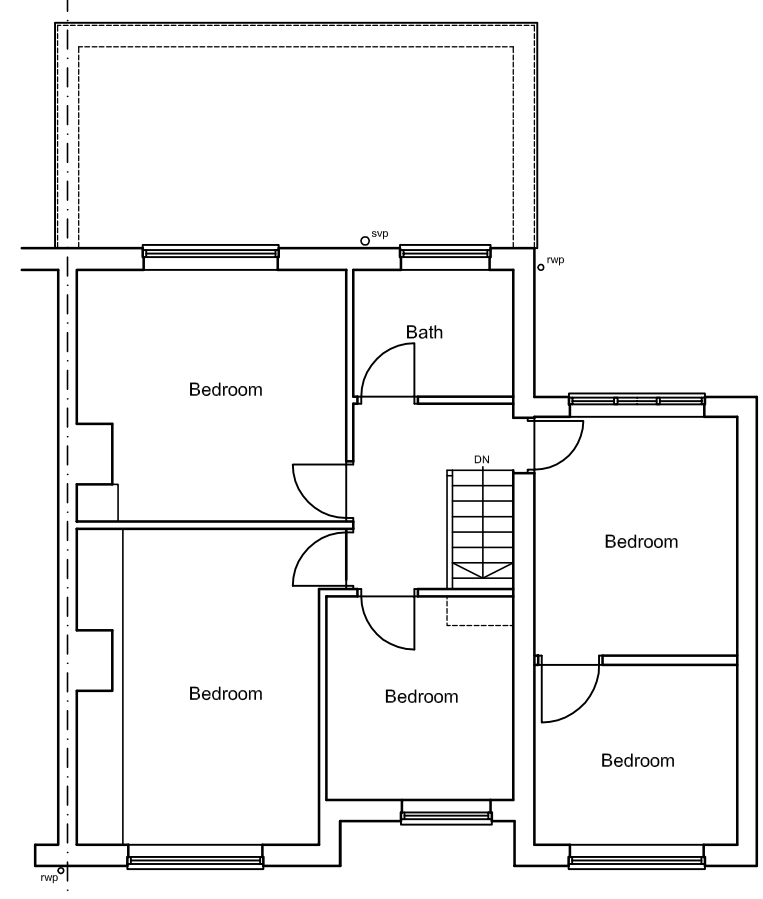

FIRST FLOOR PLAN

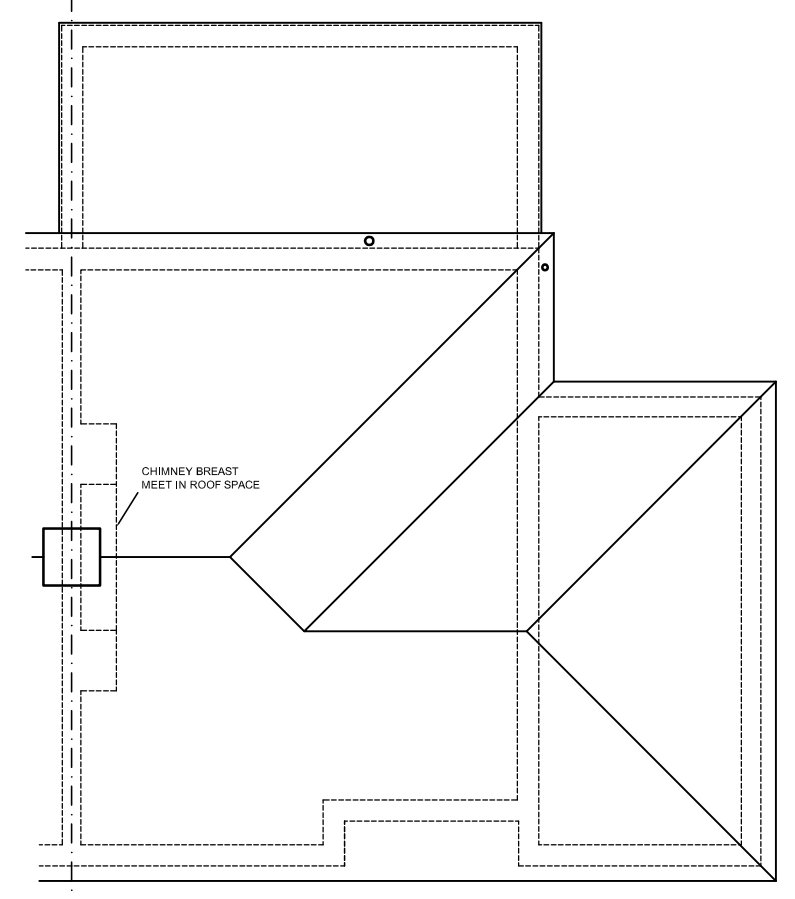

ROOF PLAN

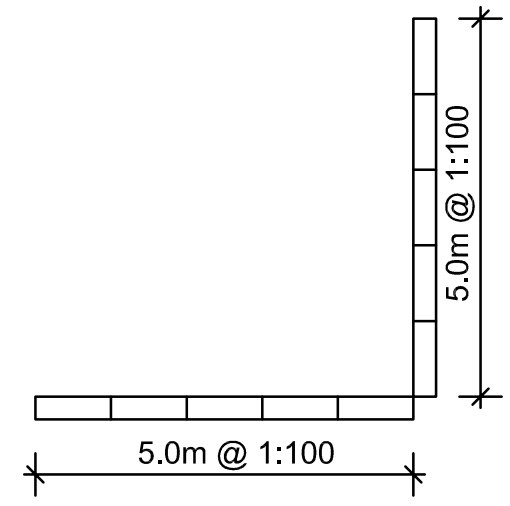

Rev.	Description.	Date.
------	--------------	-------

AT Design (Welwyn) Ltd
 Architectural Design Services
 22 School Lane, Welwyn, Herts AL6 9PH
 Tel: 07931703297 - email: adamtrigg@hotmail.com

Title;
 Proposed loft conversion
 391 St Albans Road West
 Hatfield
 Herts AL10 9RU
 Existing floor plans

Scale : 1:100 @ A3
 Date : June 2014
 Drawn by: AT

Drg.No: AT502-11