


This drawing is copyright.




FRONT ELEVATION

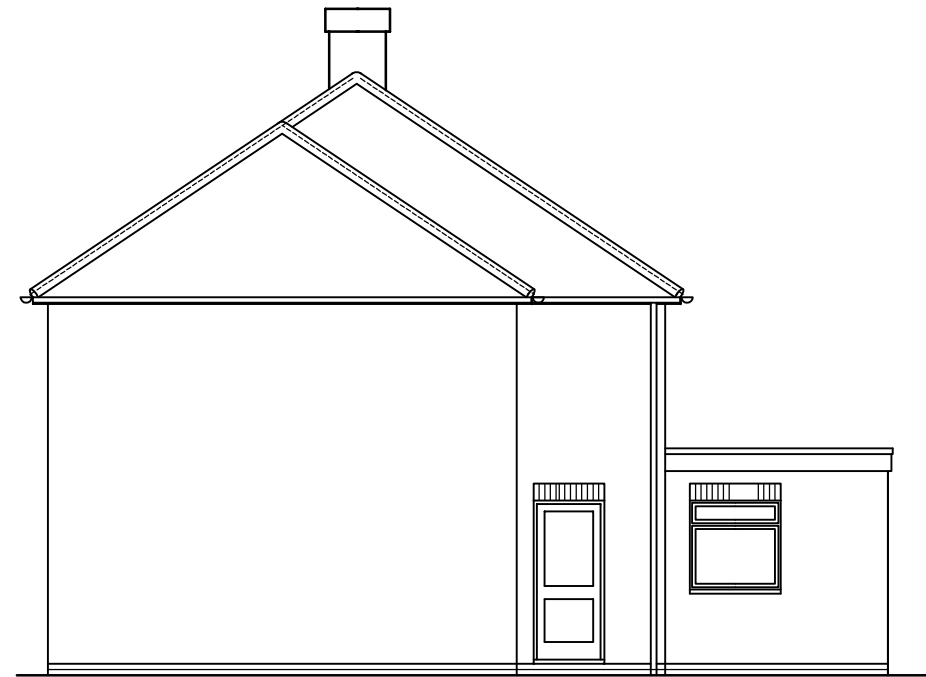


SIDE ELEVATION



REAR ELEVATION

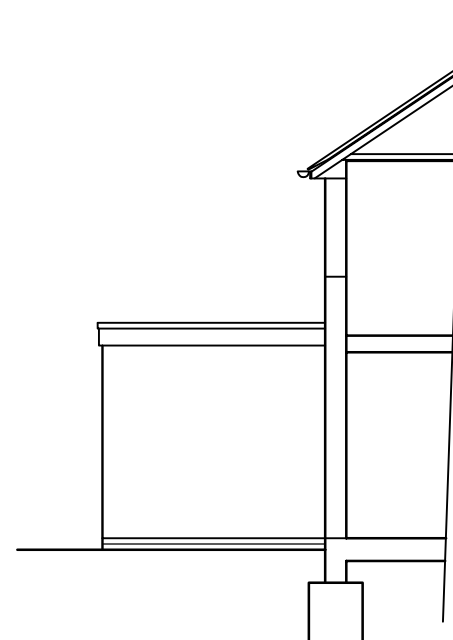

SIDE ELEVATION
(section through No389)

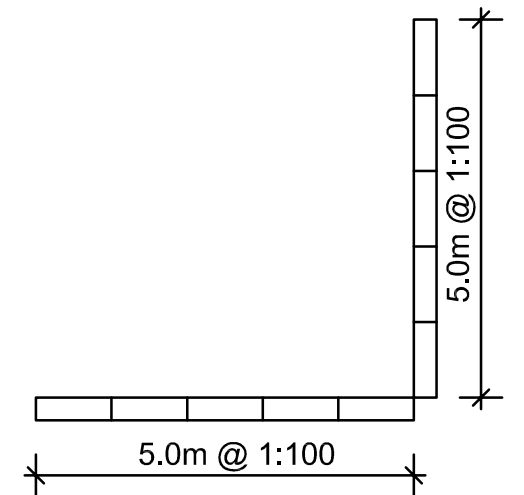

Rev.	Description.	Date.
------	--------------	-------

AT Design (Welwyn) Ltd Architectural Design Services 22 School Lane, Welwyn, Herts AL6 9PH Tel: 07931703297 - email: adamtrigg@hotmail.com		
---	--	--

Title; Proposed loft conversion 391 St Albans Road West Hatfield Herts AL10 9RU Existing elevations		
--	--	--

Scale : 1:100 @ A3	Drawn by: AT
Date : June 2014	

Drg.No: AT502-12
