



GROUND FLOOR PLAN

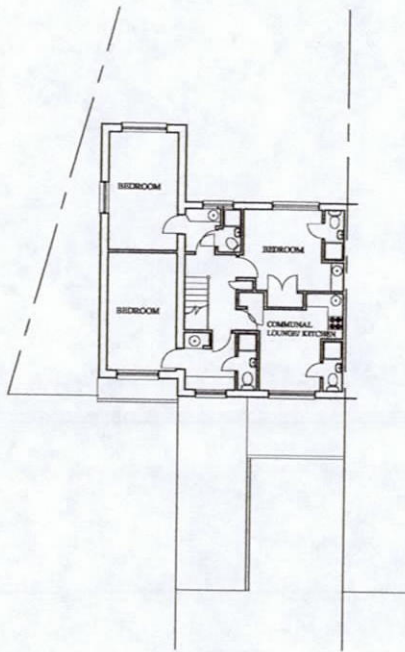


FIRST FLOOR PLAN

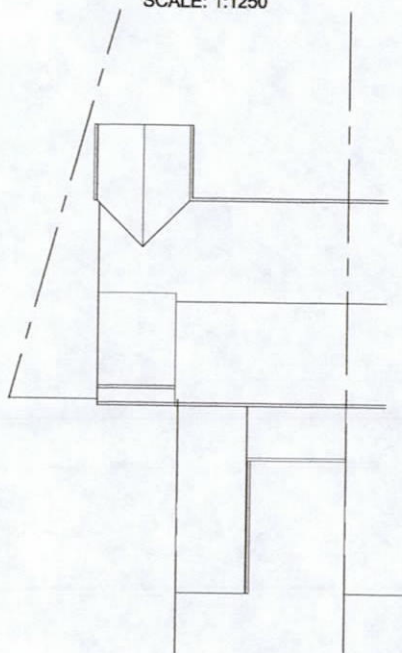

ROOF PLAN



2 DE HAVILLAND CLOSE, LOCATION PLAN  
SCALE: 1:1250

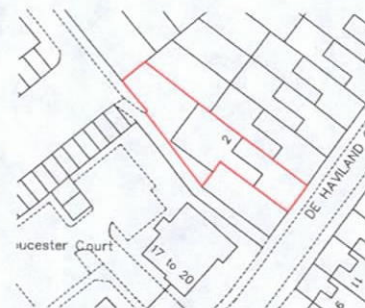

2 DE HAVILLAND CLOSE, BLOCK PLAN  
SCALE: 1:500

THIS DRAWING IS ON AN A3 SHEET

**Damien Poulter**

ARCHITECTURAL DESIGN & PLANS  
36 WATERFORD GREEN  
WELWYN GARDEN CITY  
HERTS AL7 2LE

0771 1864785

DAMIENPOULTER@HOTMAIL.COM

ADDRESS:	2 DE HAVILLAND CLOSE, HATFIELD, HERTS. AL10 0OR		
DRAWING TITLE:	EXISTING PLANS		
DRAWING STATUS:	EXISTING	SCALE:	1:100
DRAWN BY:	DP	DATE:	JAN 2014
DRAWING NO.:	E100	REVISION:	