


PROPOSED

REFER TO DWG: 0401-301 (P) FOR LARGE SCALE ELEVATION

WELWYN HATFIELD
PLANNING
OFFICE COPY
21 AUG 2007
No: ~~26/07/1264/UB~~

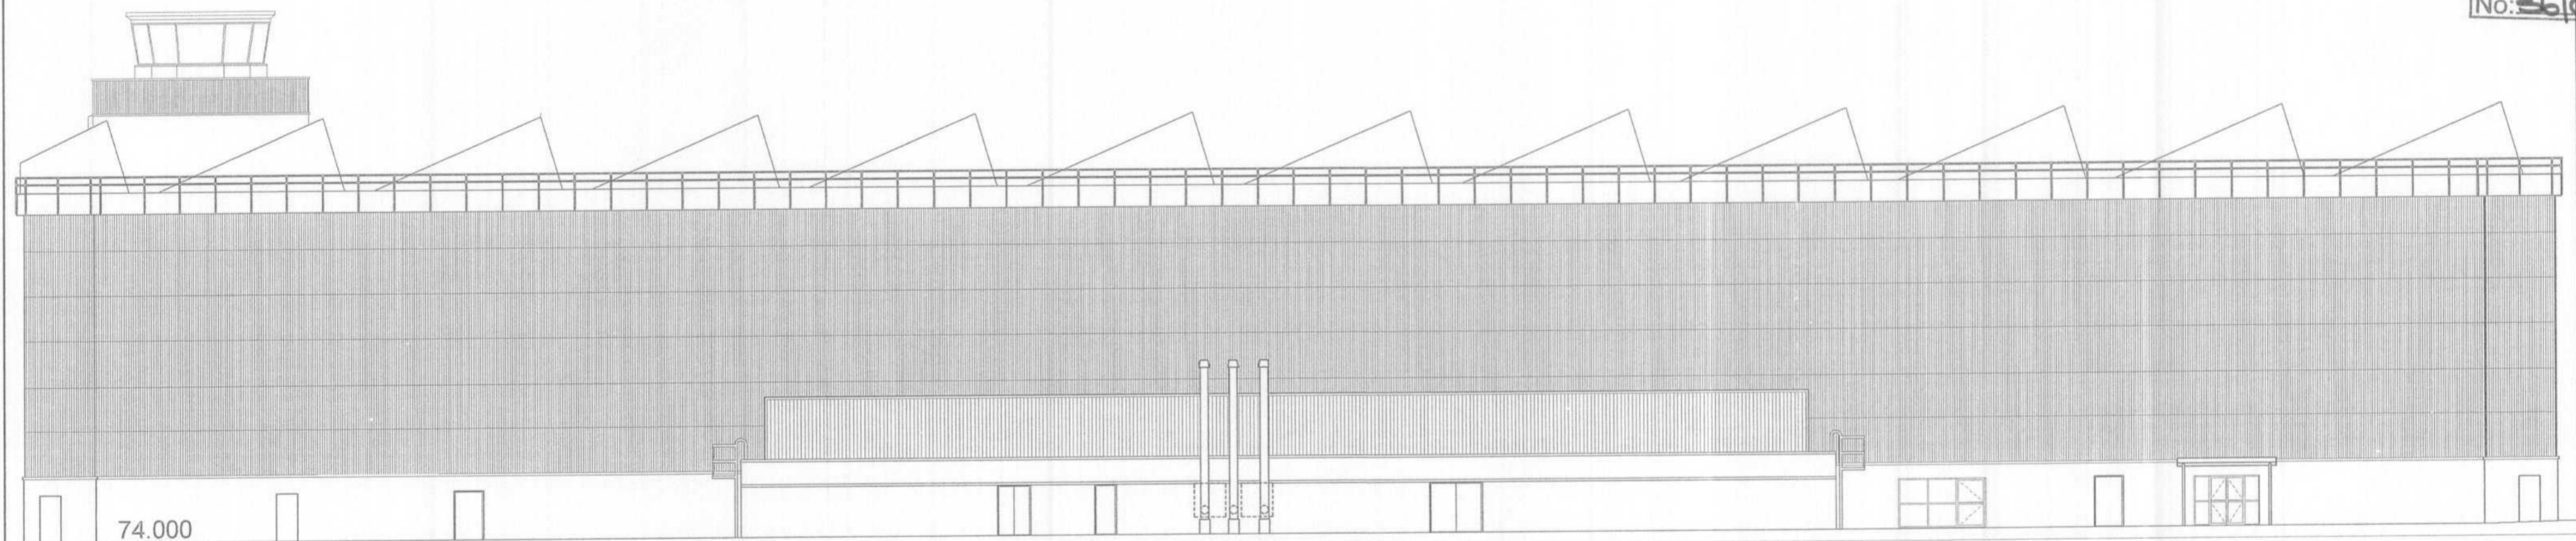

EXISTING


EAST ELEVATION

NOTE THIS BUILDING IS A GRADE II* LISTED STRUCTURE
ALL MATERIALS ARE TO BE APPROVED BY THE LOCAL
PLANNING AUTHORITY & ENGLISH HERITAGE PRIOR TO
COMMENCEMENT OF WORKS ON SITE.
METHOD STATEMENTS FOR CLEANING & REFURBISHMENT
WORKS WILL SIMILARLY HAVE TO BE APPROVED BY
THE ABOVE AUTHORITIES.



Project:
NEXT GENERATION CLUB
HATFIELD
PROPOSED CONSERVATORY

Scale: 1:200 @ A2
Date: July 07
Drawing No:
0402-302 (P)

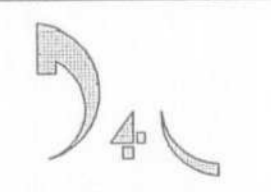

DESIGN 4 LEISURE LTD
Tel: 07556 244 616
Email: d4l@btinternet.com