


GROUND FLOOR PLAN



FIRST FLOOR PLAN

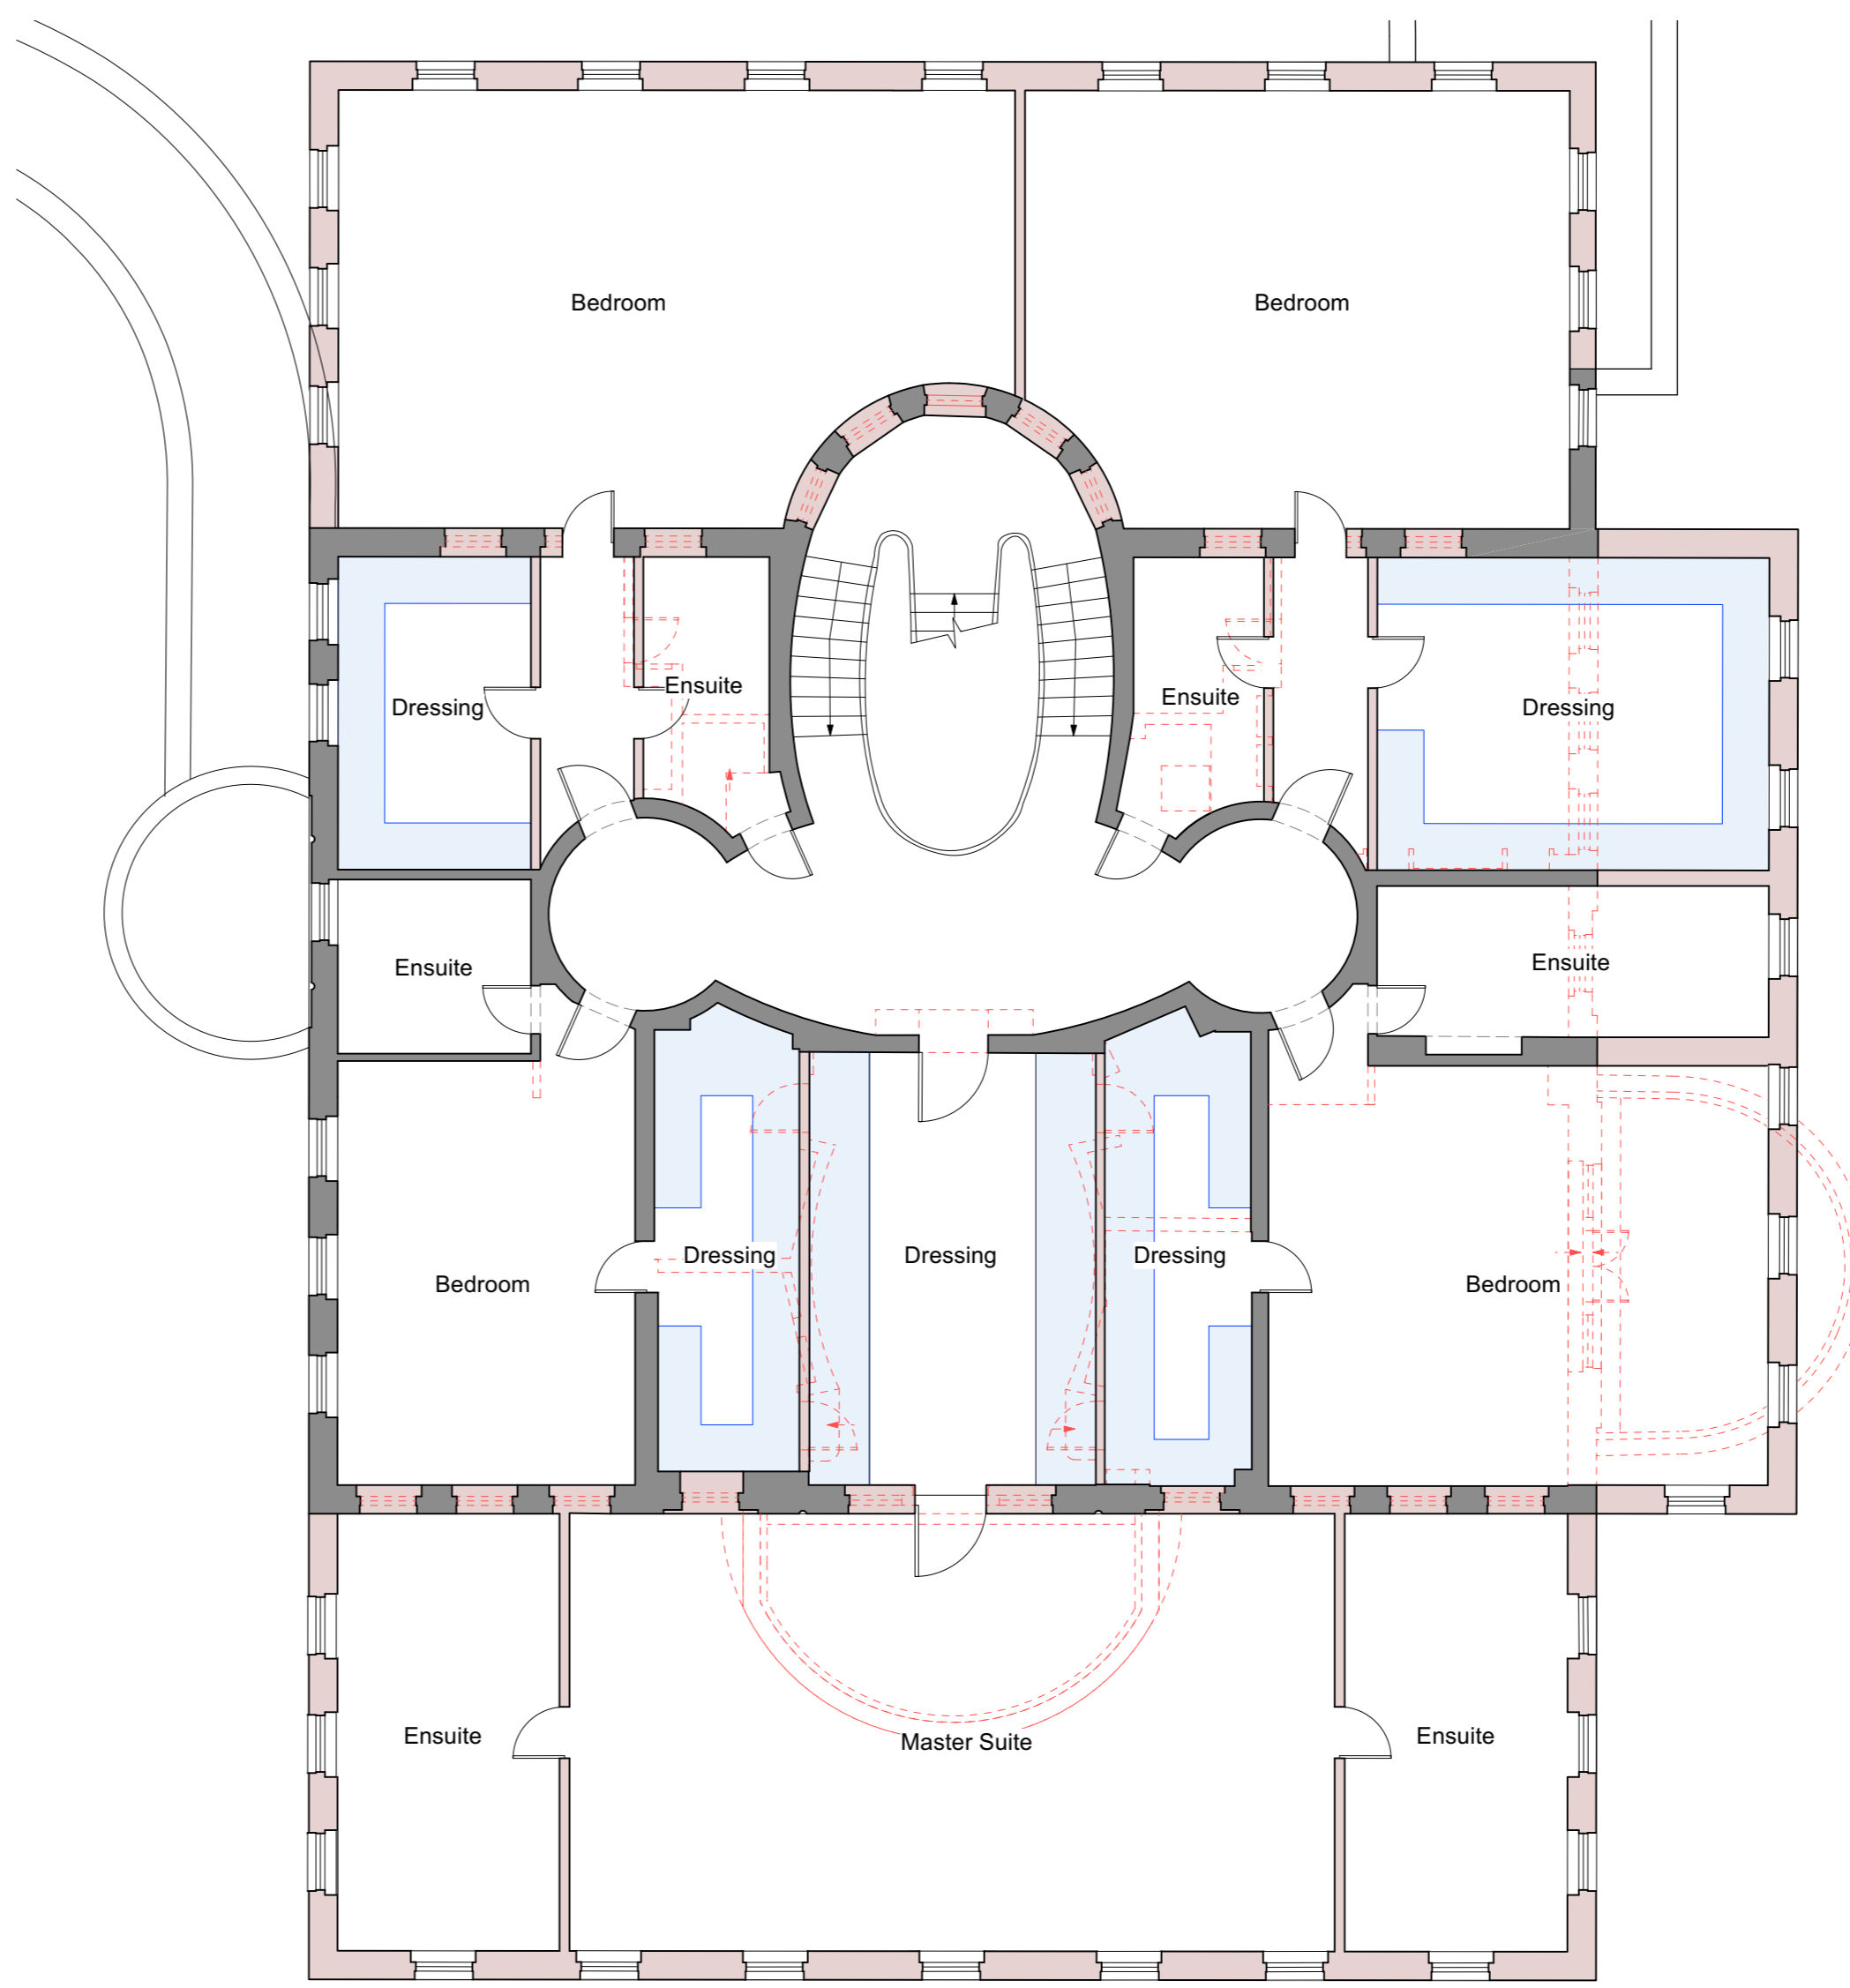

NORTH ELEVATION



EAST ELEVATION



SOUTH ELEVATION



WEST ELEVATION

General Notes:

1. This drawing is to be read in conjunction with other consultants drawings.
2. Check site conditions prior to commencement of work.
3. Discrepancies must be reported directly to the Architect.
4. Do not scale off drawing, use figured dimensions only, unless for planning purposes.
5. This drawing may be issued in colour, and may be a non-standard paper size.

| | | | |
|------------------|------------|-------------------|--------|
| Rev | Date | Notes | Drawn |
| P1 | 19/06/2023 | Preliminary Issue | HE |
| Scale | | | 0 5m |
| 1 : 100 @ A1 | | | 0 15ft |
| QA Serial Number | 82521 | | |

YIANGOU
 Yiangou Architects, Dyer House, 3 Dyer Street, Gloucester, Gloucestershire, GL7 2PP
 t 01285 888150 e architecture@yiangou.com w www.yiangou.com

| | | | |
|---------------------|---|------|----|
| Project Address | Woodlands, The Ridgeway, Hertfordshire EN6 4 BN | | |
| Project Description | Proposed Extensions | | |
| Drawing Title | PDR Application_Proposed Main House | | |
| Drawing No. | 2755-1086 | Rev. | P1 |