



Front Elevation




Rear Elevation

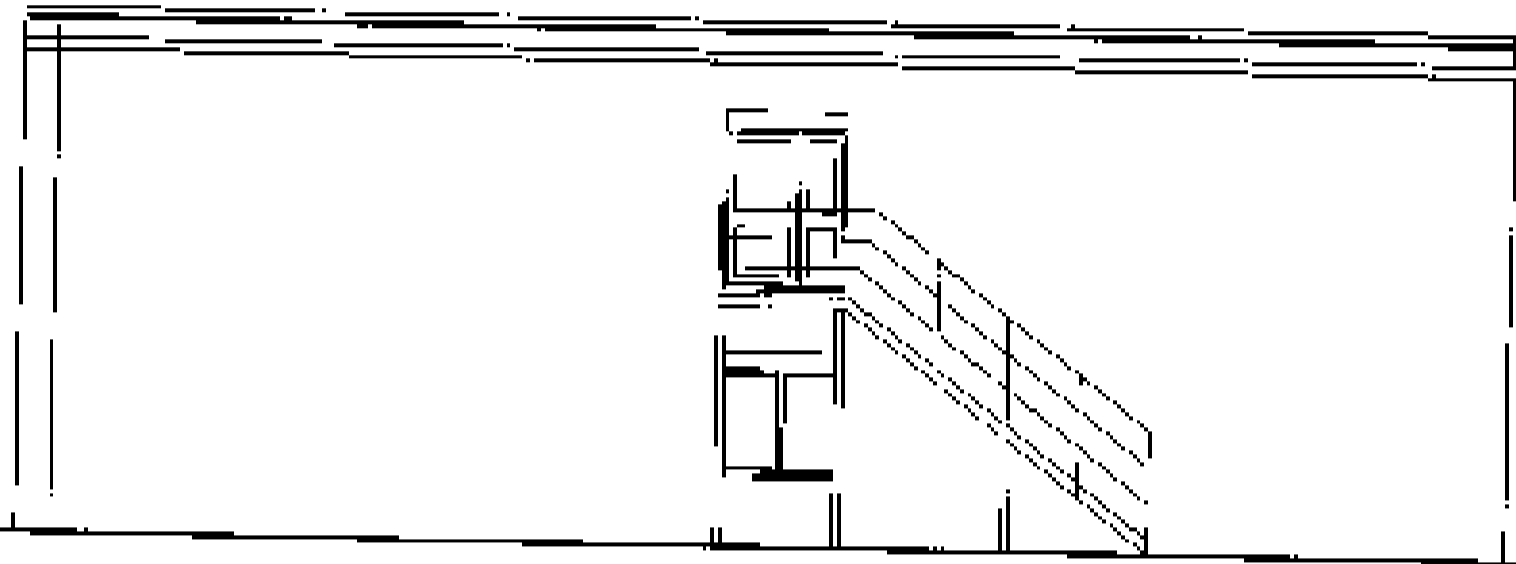


Side Elevation

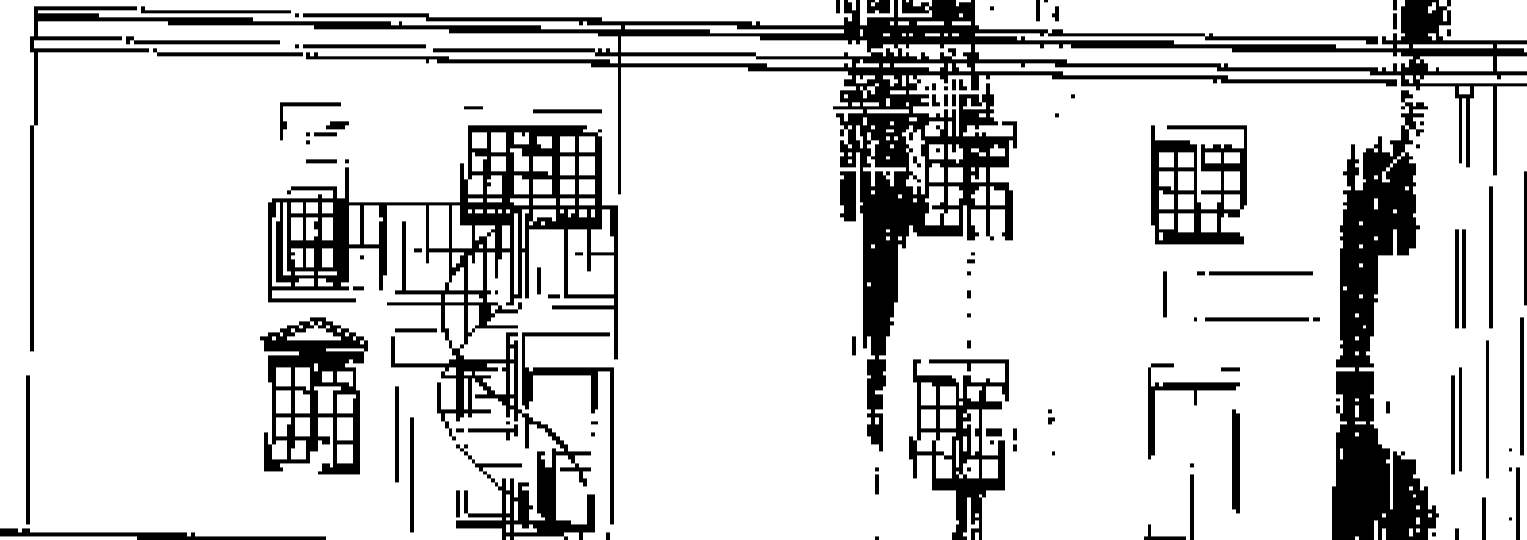


Flank Elevation

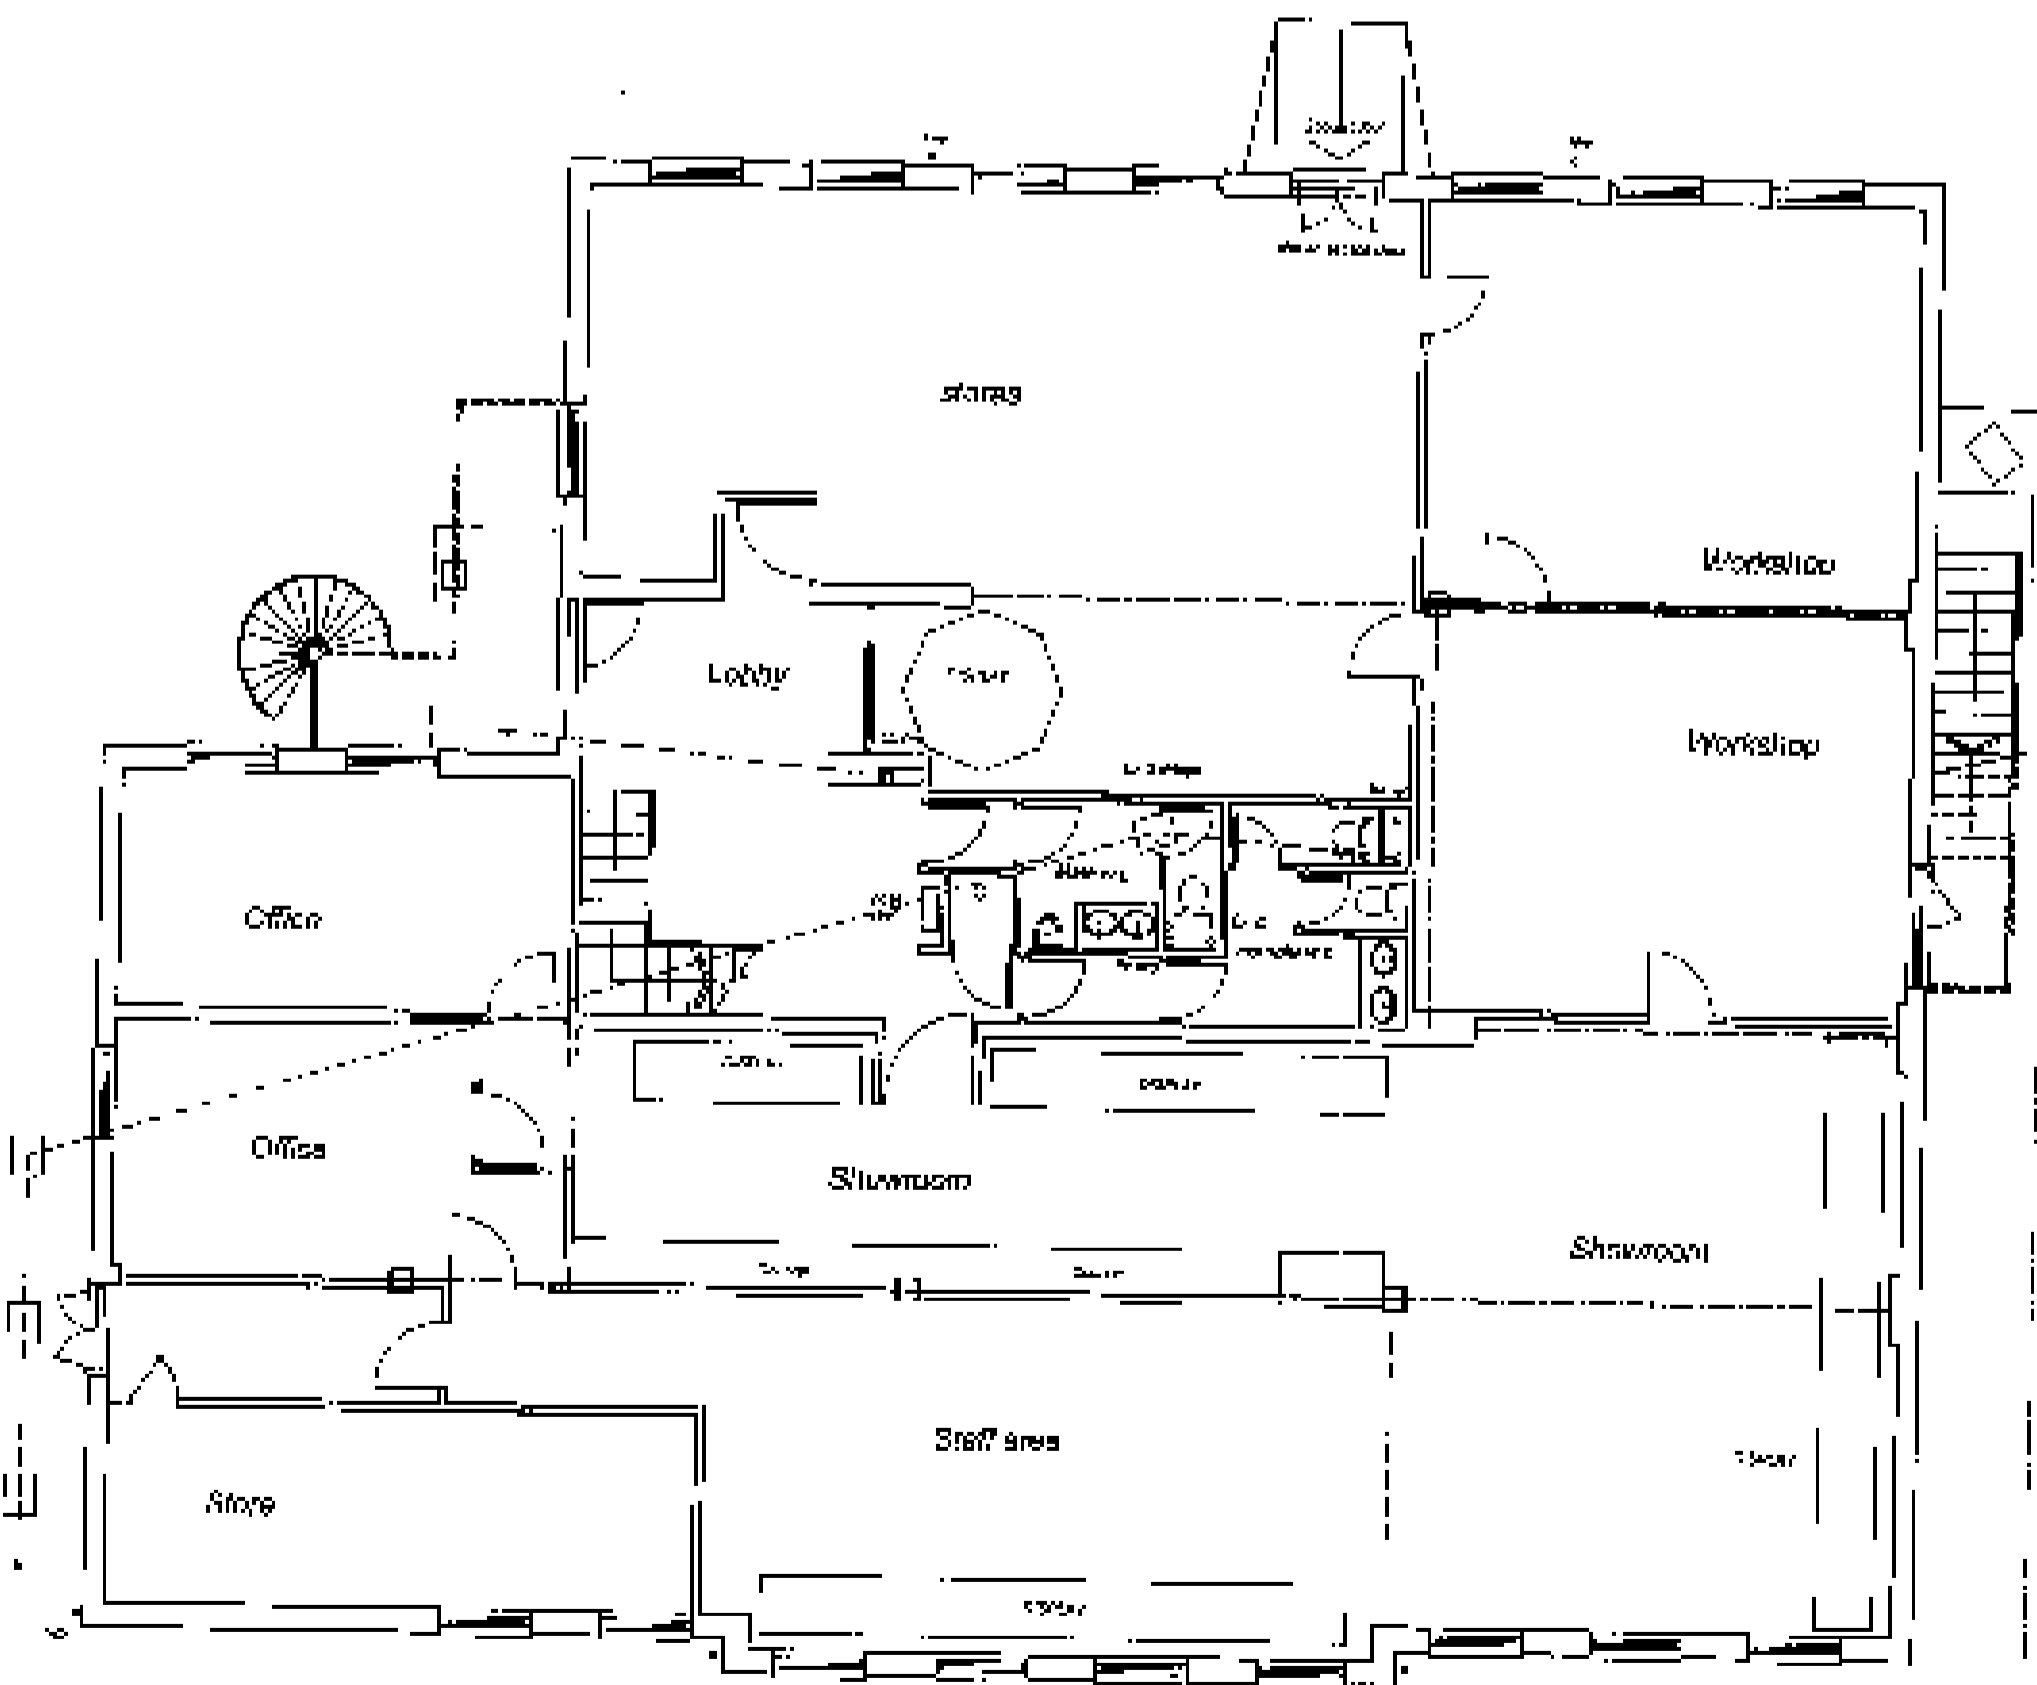


Ground Floor Plan

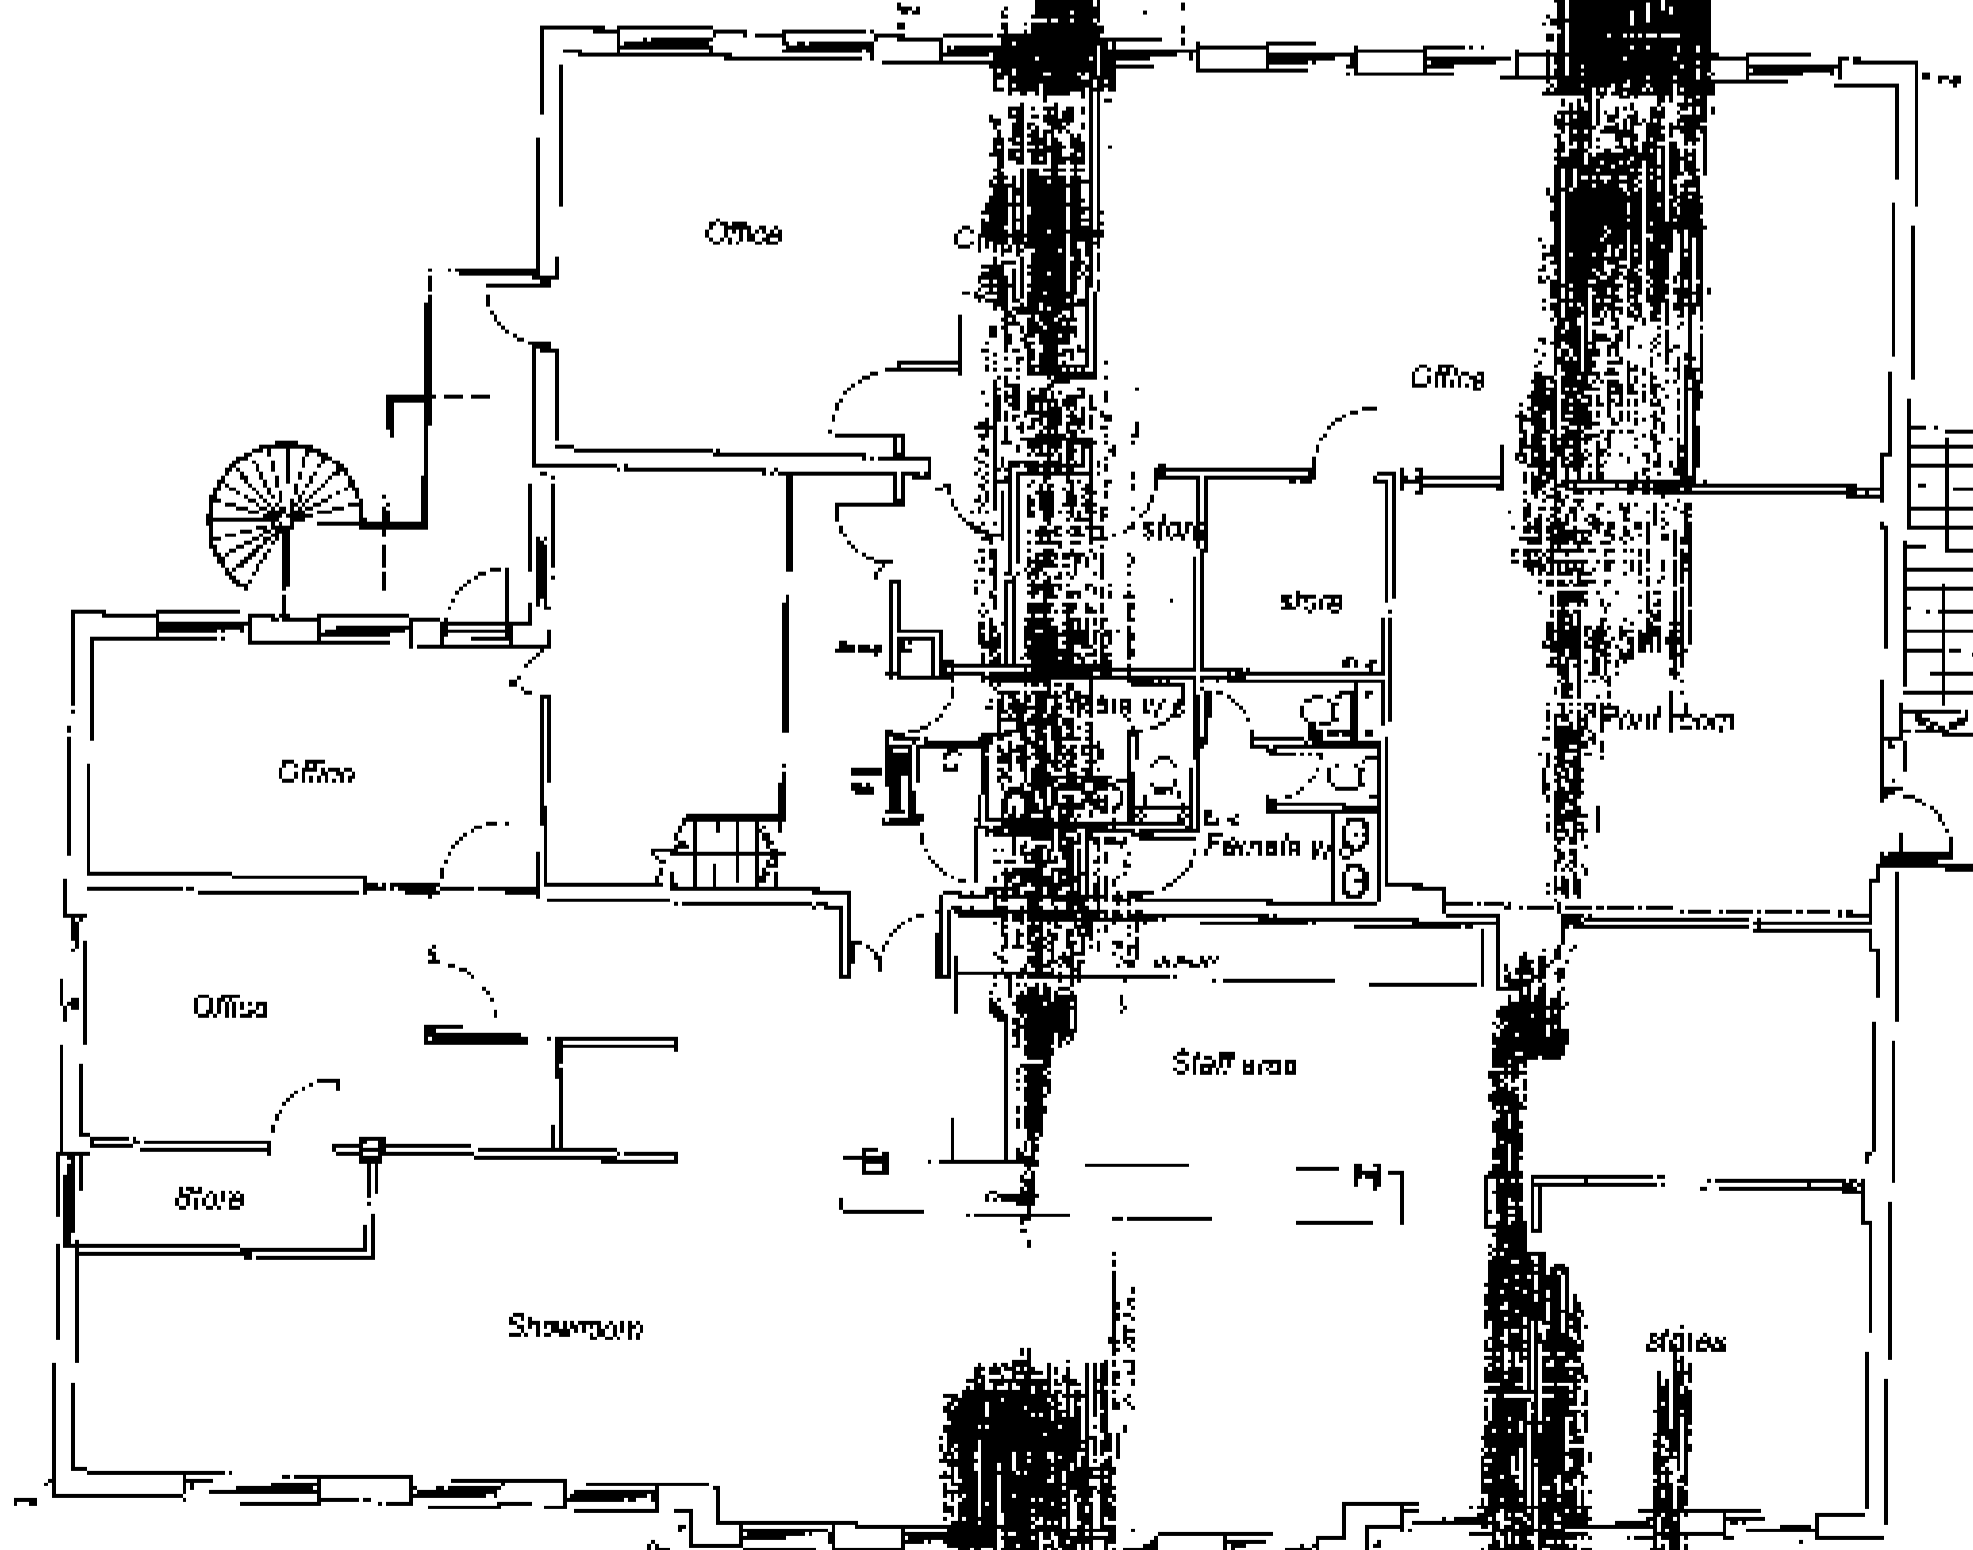

First Floor Plan

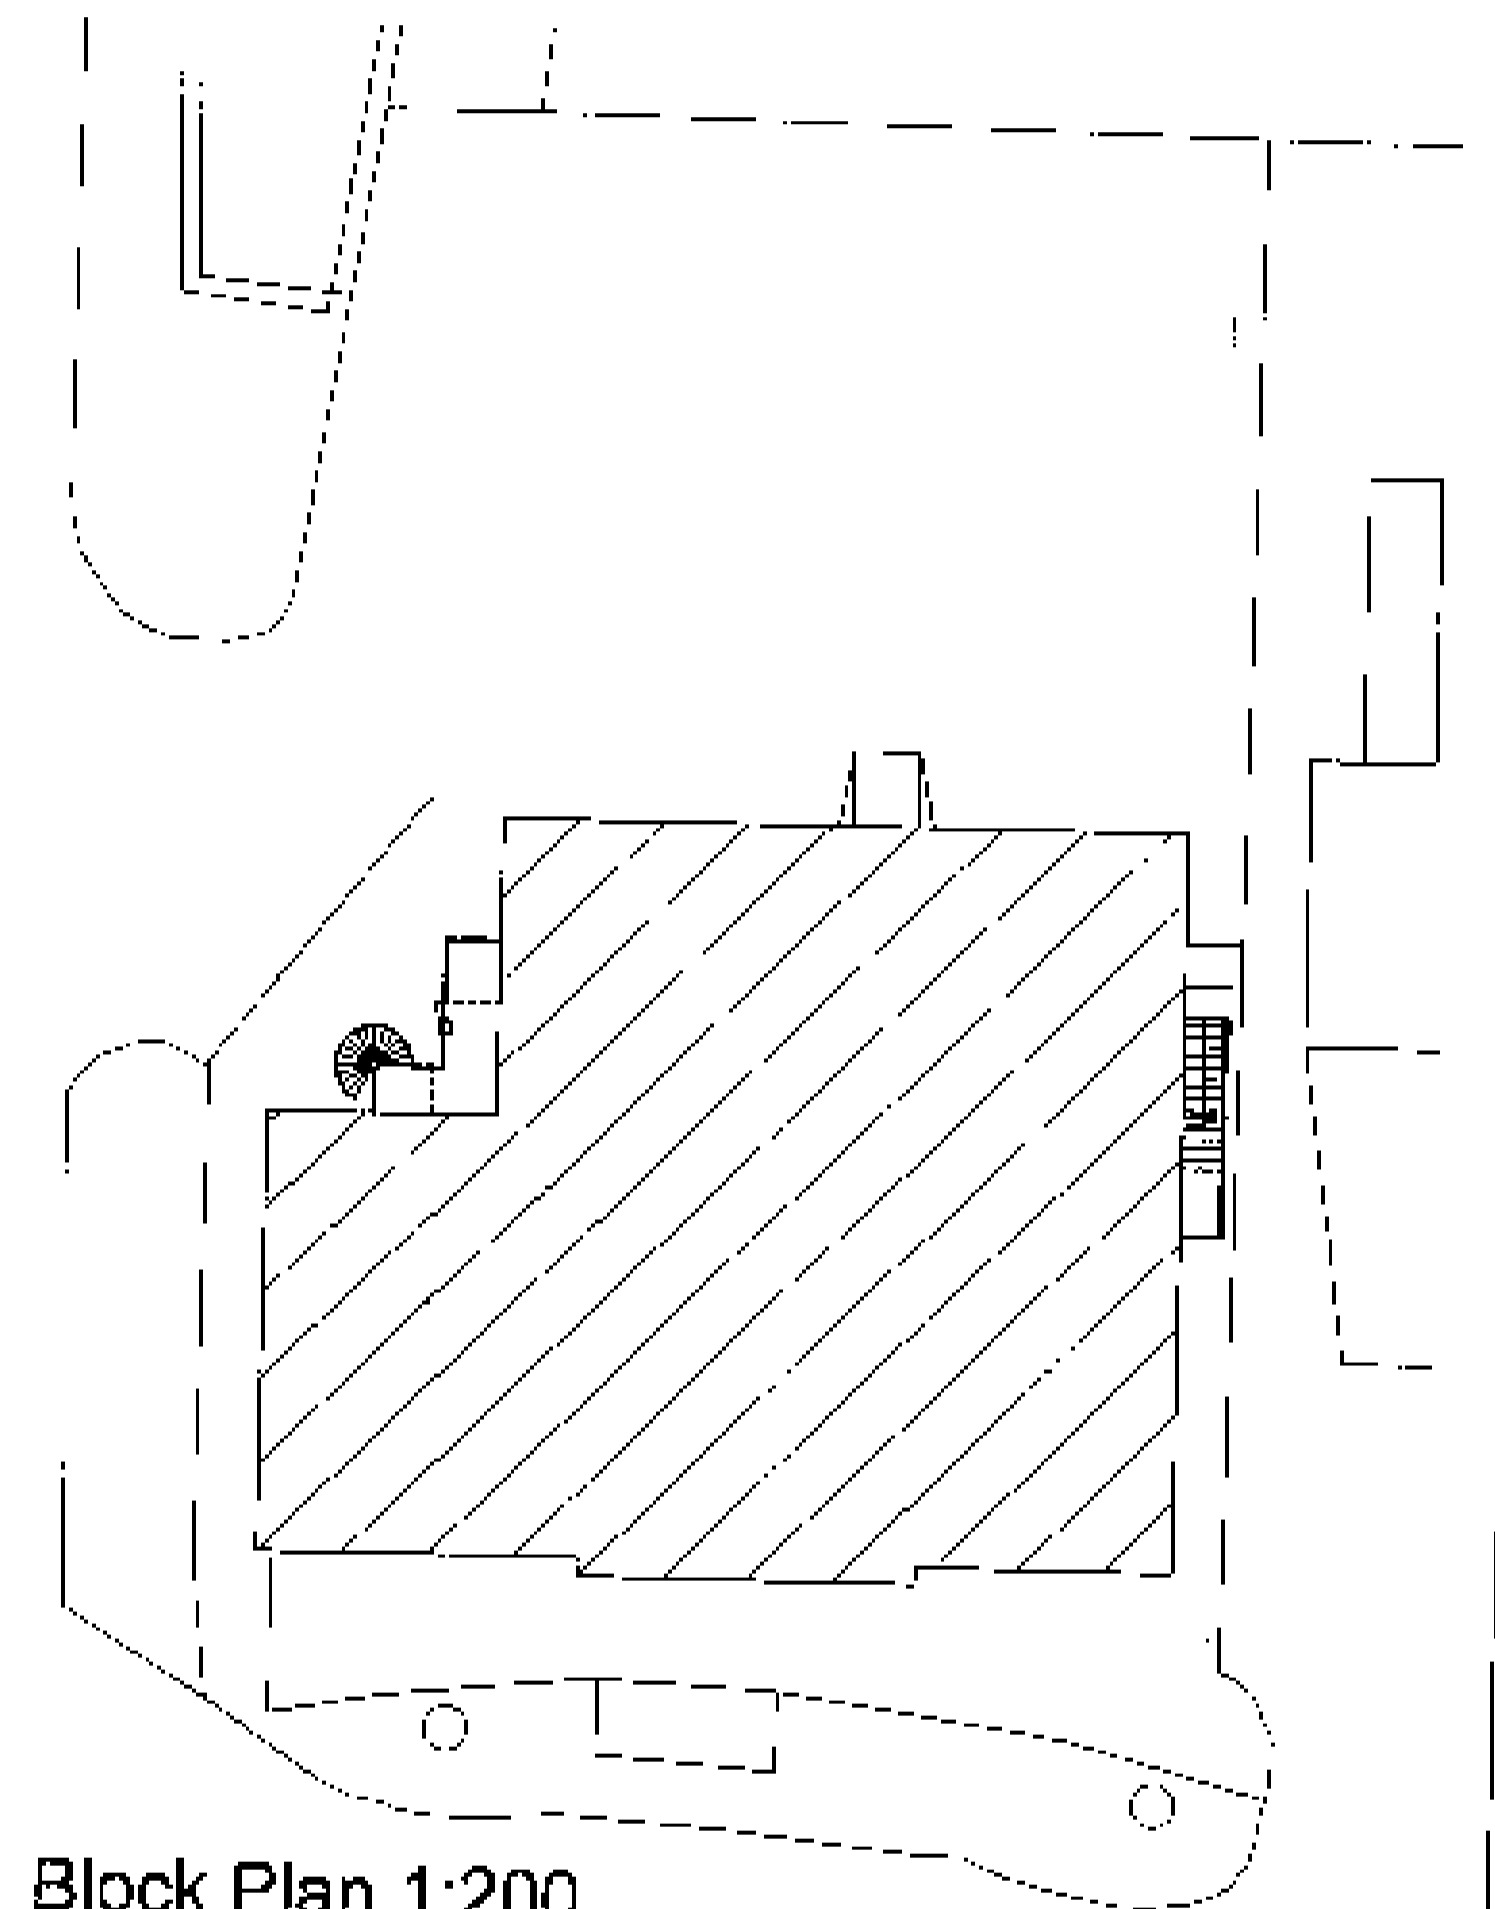


Block Plan 1:200

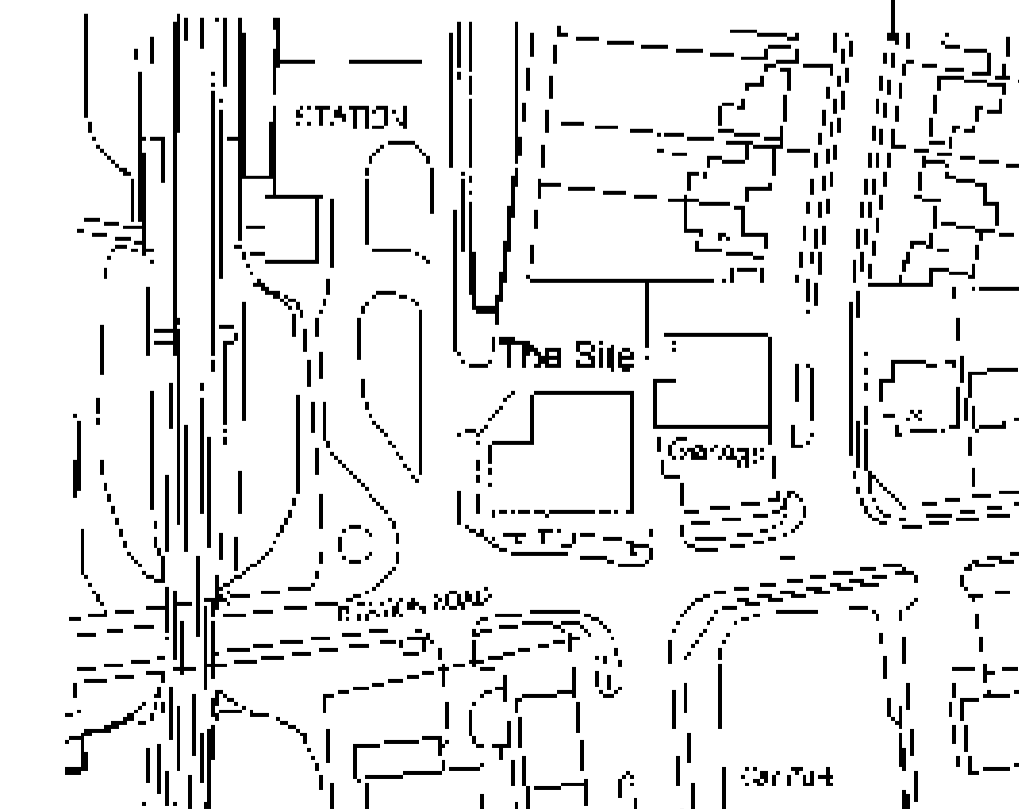

Location Plan 1:1250

Notes
 Do NOT scale from this drawing.
 Any cost exercises should be reported immediately.
 All dimensions should be checked on site prior to commencement of work.
 Site Survey based on Ordnance Survey information provided by Prodat Systems Plc. www.prodat.co.uk Prodat does not guarantee that all past or current uses or features will be identified in the product.
 The producer does not give details about the actual state or condition of the Site nor should it be used or taken in the case or exclude actual suitability or unsuitability of the Site for any particular purpose, or relied upon for determining suitability or value, or used as a substitute for any physical investigation or inspection.

WELWYN HATFIELD PLANNING OFFICE COPY
 26 NOV 2007
 07117971

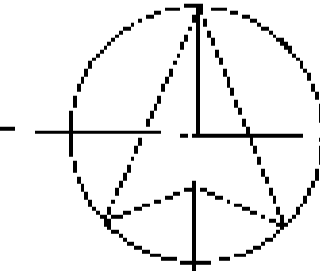

hps Hertford Planning Service
 www.hps.co.uk

Westgate House, 37-41 Castle Street,
 Hertford, Herts SG1 4 1HH
 Tel: 01992 552173 Fax: 01992 587643
 Email: contact@hertfordplanning.co.uk

Project Tilgear Bridge House,
 69 Station House, Cuffley

Drawing Existing

Date Aug 07

Scale 1:100