




FRONT ELEVATION

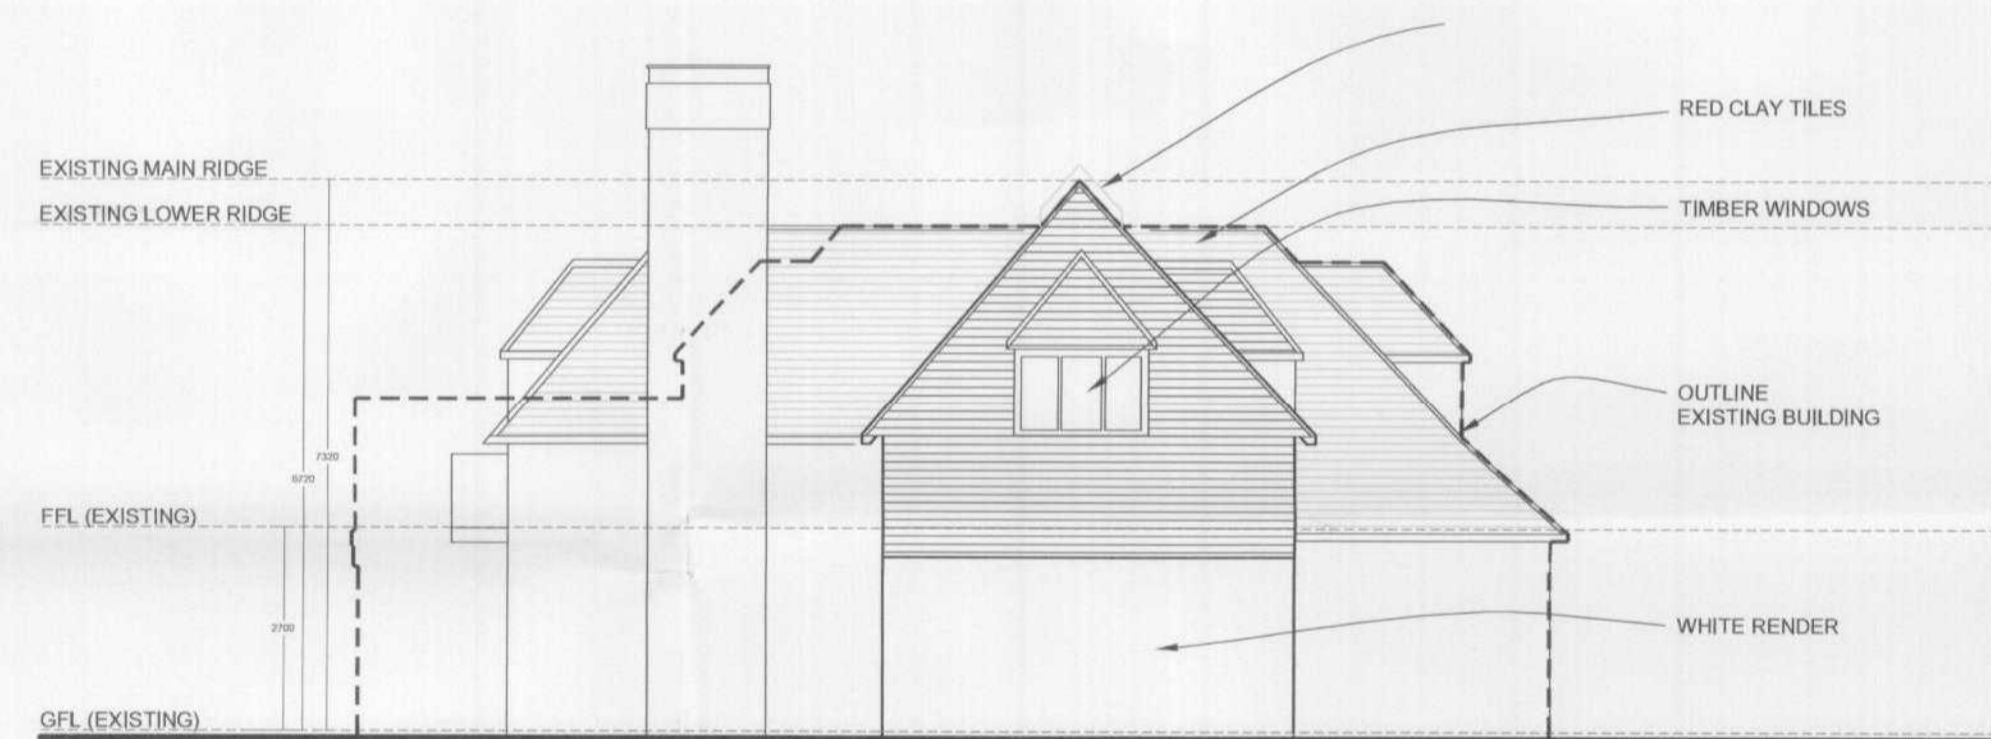


SIDE ELEVATION (NORTH)




SIDE ELEVATION (SOUTH)



REAR ELEVATION

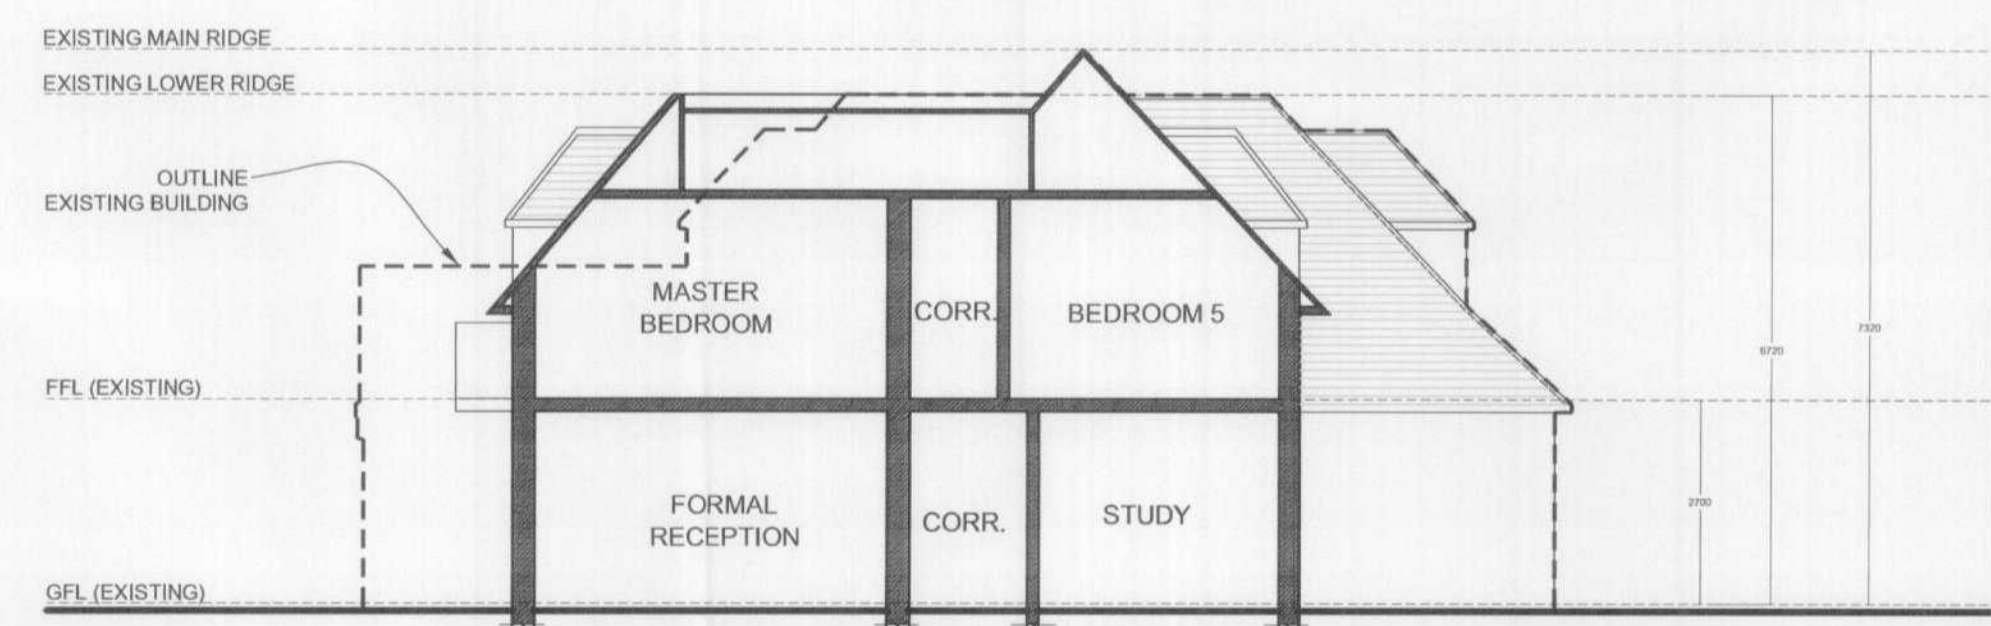

SECTION A-A

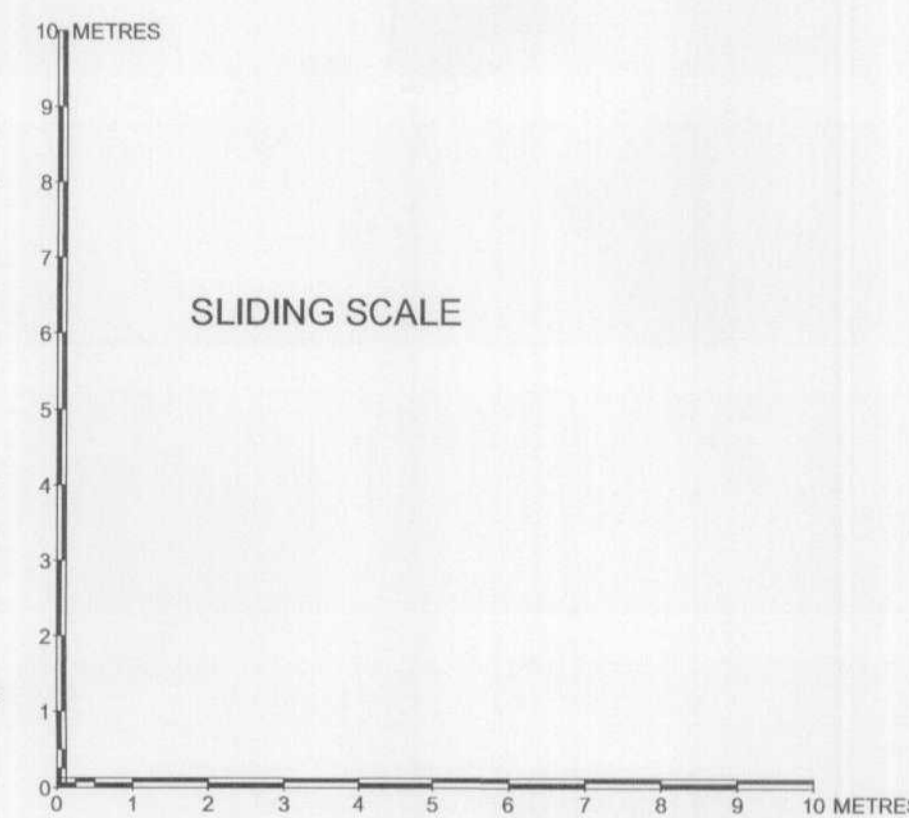

For Planning Purposes Only

A Sept 07 Roof to front elevation revised for planning KS

BB PARTNERSHIP LTD

CHARTERED ARCHITECTS
 THE TRIUMPHANT, 17 REARINGTON STREET, LONDON E1 6BN
 TEL. 020 7336 8555 FAX. 020 7336 8777
 WWW.BBPARTNERSHIP.CO.UK

project	53 Kentish Lane Dormers	date	AUG 2007	scale	1:100	drawn by	KS
drawing	Proposed Elevations Section A-A	drwg. no	ELP_220	rev	A		

© 2007 BB PARTNERSHIP LIMITED
 ALL RIGHTS RESERVED

check all dimensions on site ©

AMENDMENT
 10 OCT 2007
 NO: S 6/2007/1242/RP