




Existing Side Elevation

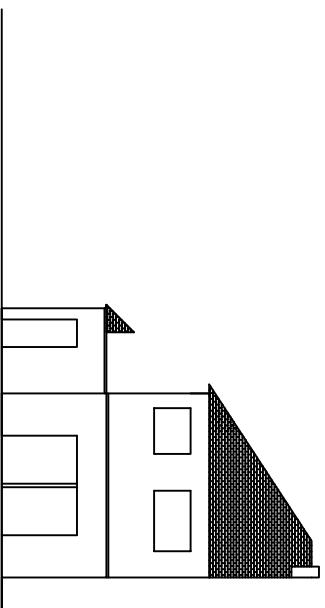

Existing Rear Elevation

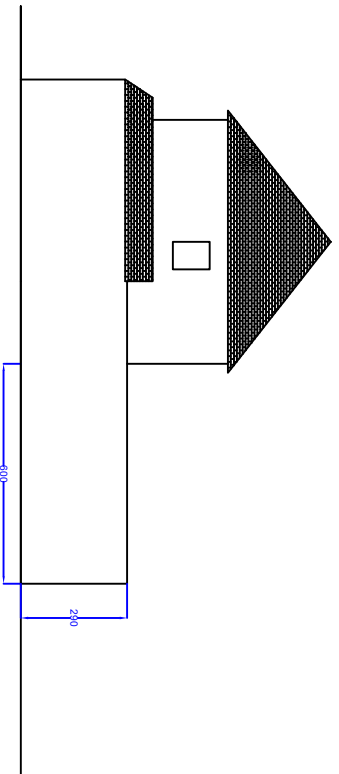

Proposed Side Elevation

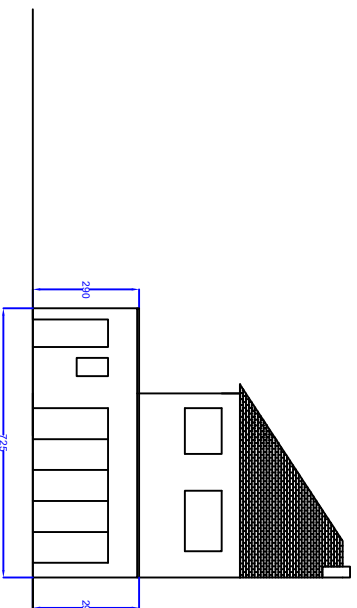

Proposed Rear Elevation

Date: 9 Feb 2020	Drawing title Elevations	Drawing Number 104	Address: 89 Lemsford road, Hatfield, AL 100DZ	Scale: 1:200 @A4
---------------------	-----------------------------	-----------------------	--------------------------------------------------	---------------------