


PLEASE NOTE: SCALE 1:150

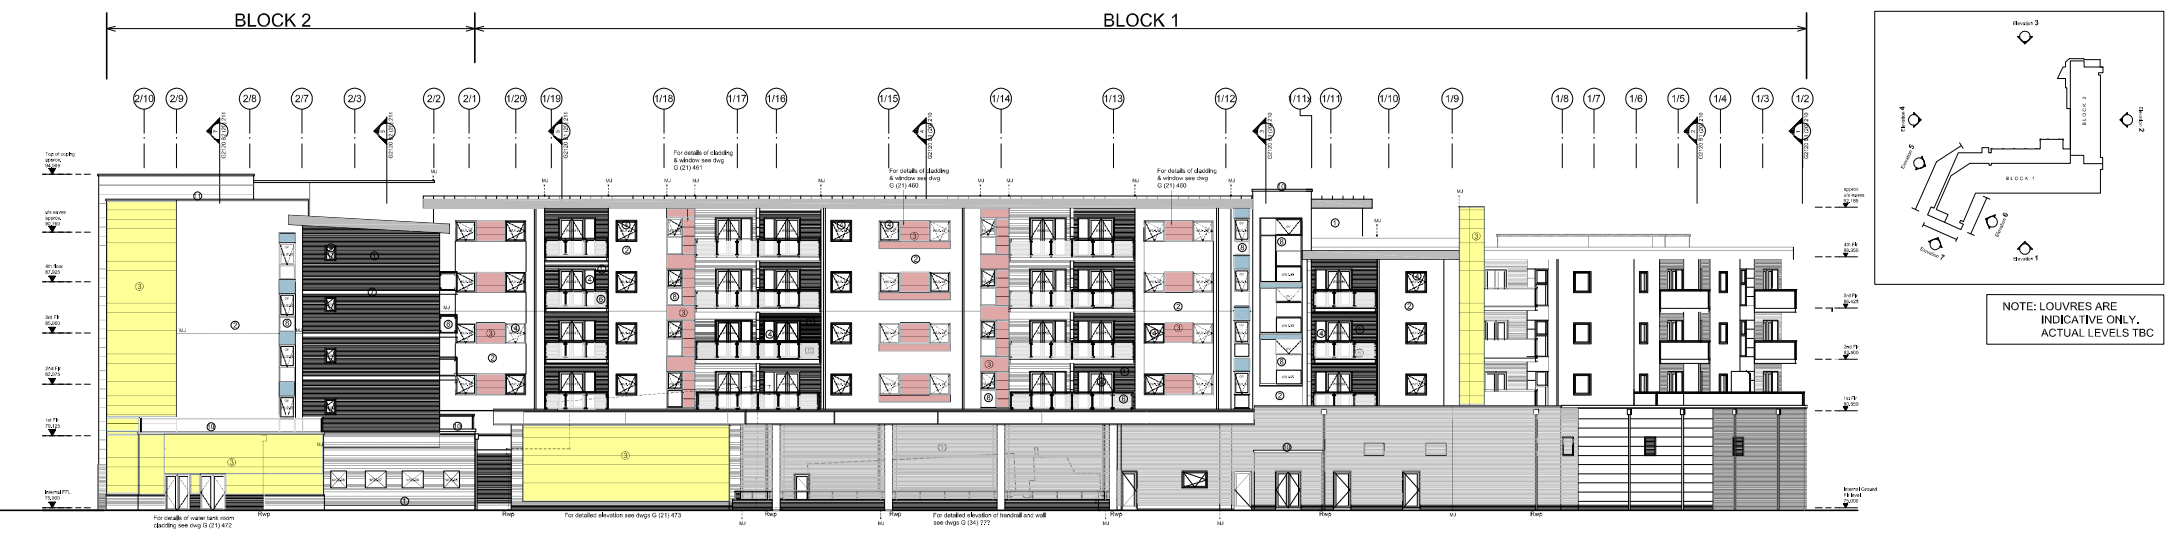


NOTE: LOUVRES ARE INDICATIVE ONLY. ACTUAL LEVELS TBC

Elevation 3: North West Elevation of Block 1 + 2

Notes:
 See also:
 B1 (20) 300 - 302 for Setting Out
 B1 (20) 210 - 211 & 400 - 408 for Sections
 B1 (20) 220 - 222 for Elevations
 B1 (21) 400 - Series for Plan & Section Details
 B1 (30) 500+ for Door Schedules
 B1 (31) 500+ for Window Schedules
 G (27) 400+ for Roof Details

Stairs as shown on section dwgs and as detailed by pre-cast concrete manufacturer

For 'Services in' see WDA drawing 8890/PBEL/02

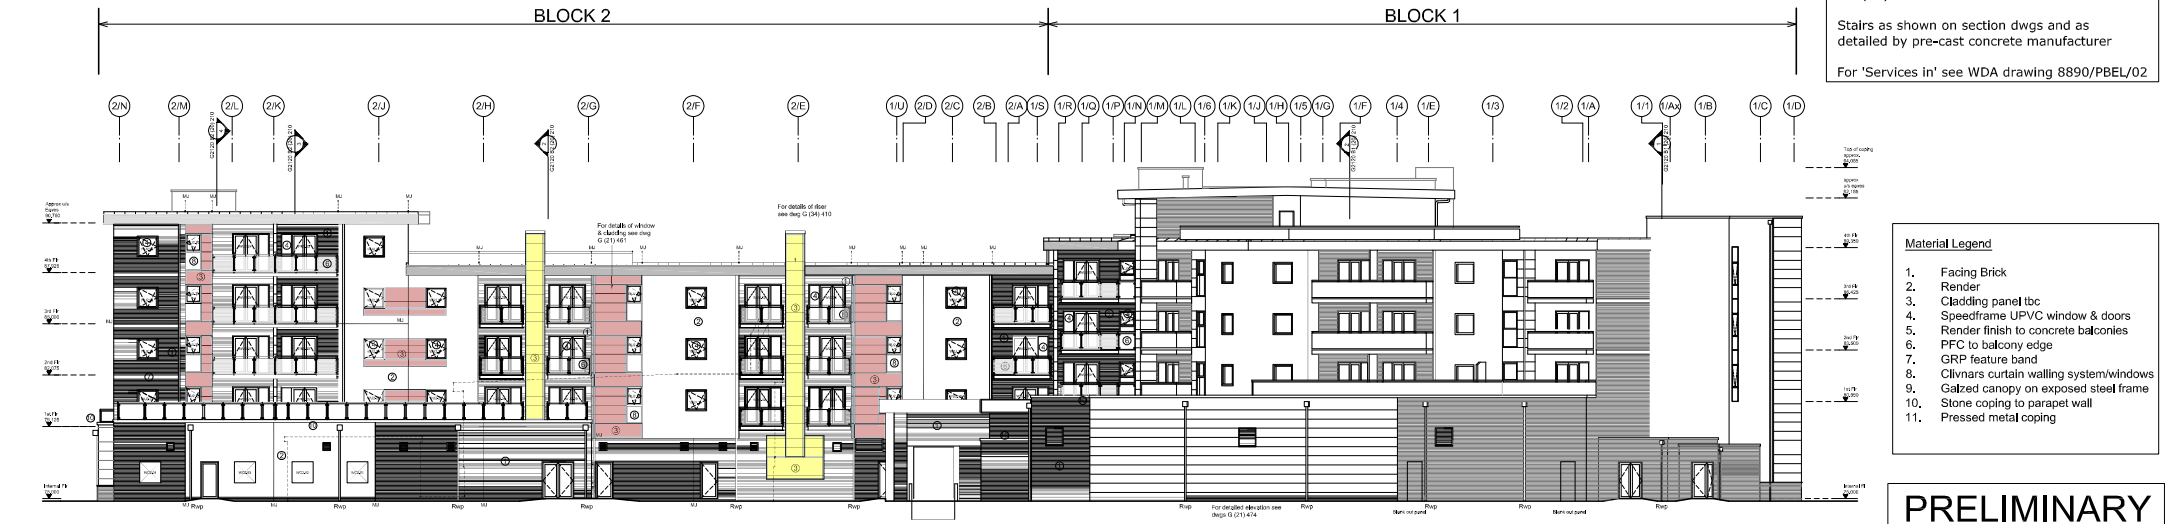

- Material Legend**
1. Facing Brick
 2. Render
 3. Cladding panel tbc
 4. Speedframe UPVC window & doors
 5. Render finish to concrete balconies
 6. PFC to balcony edge
 7. GRP feature band
 8. Glowers curtain walling system/windows
 9. Galvald canopy on exposed steel frame
 10. Stone coping to parapet wall
 11. Pressed metal coping

Elevation 4 - South West Elevation of Block 1 + 2

PRELIMINARY
BLOCK 1 & 2

This drawing must not be scaled.
 Figure dimensions and levels to be used.
 Any inaccuracies must be notified to the architect.
 Detail drawings and large scale drawings take precedence over smaller drawings.

| Revisions: | | |
|------------|----------|--|
| B | 27.01.06 | af Rainwater pipe locations revised, Riser duct cladding and adjacent balconies revised. |
| C | 16.02.06 | cht Privacy wall revised to show metal cladding - Issued to planning (see letter of 16th Feb 2006) |
| D | 28.02.06 | cht Movement joints, window numbers and knock out panels & brick added at rear of unit 1. |

| | | |
|---|----------|--|
| E | 24.07.08 | cht Cladding joints & cladding joints between windows revised. Fin wall at core 19 height amended. Wall & handrail to loading dock revised. Louvre position & sizes revised to suit brick coursing and cladding panel setting out. Additional cladding at base of service riser to encase duct work. Detail reference notes added. |
|---|----------|--|

| | |
|--------------|-------------------------------------|
| PRELIMINARY | <input checked="" type="checkbox"/> |
| DESIGN | <input type="checkbox"/> |
| TENDER | <input type="checkbox"/> |
| CONSTRUCTION | approved |

powelldobson
 ARCHITECTS

Contract: **Barratt North London**
Comet Square Phase II, Hatfield

Title: **Block 1 & 2 Elevations**

Drawing No. **G2120 B1 (20) 221 E**

Rev. **E**

Scale: **1:150 @ A1**
 Date: **August '05**
 Drawn: **98**
 Checked: