



Elevation 1A (South East)

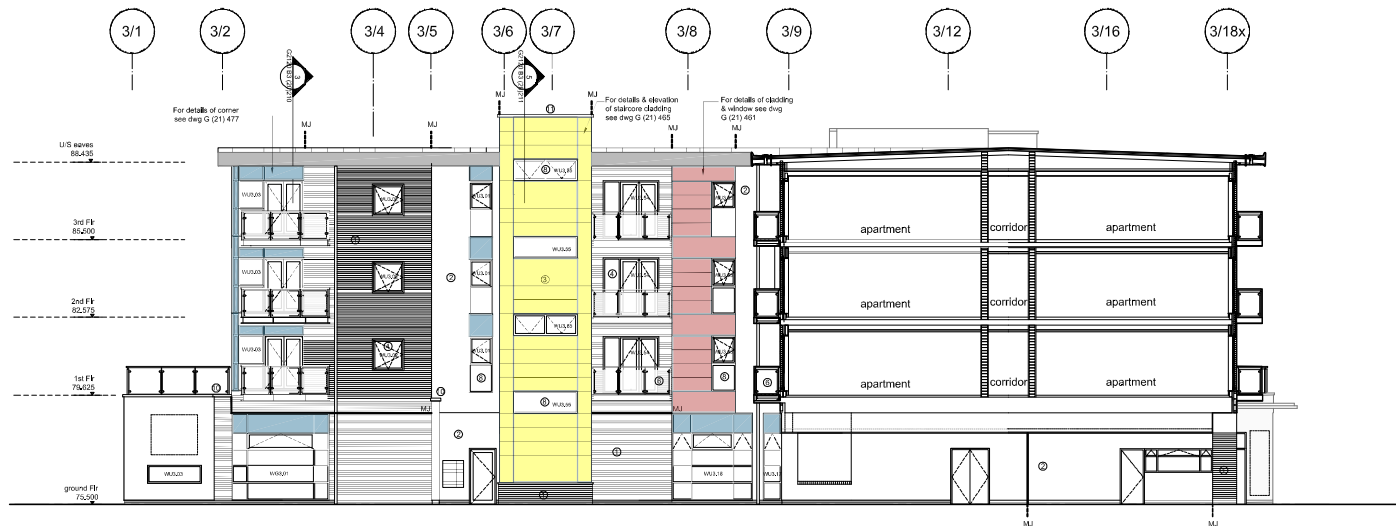

Elevation 1B (South East)

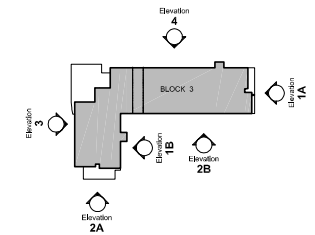

Notes:
 See also drawings:
 B3 (20) 300 - 302 for Setting Out
 B3 (20) 210 - 211 & 400 - 407 for Sections
 B3 (20) 206 - 208 for Elevations
 G (21) 400 - 420 for Plan & Section Details
 B3 (30) 500+ for Door Schedules
 B3 (31) 500+ for Window Schedules
 G (27) 400 Series for Roof Details
 Stairs as shown on section dwgs and as detailed by pre-cast concrete manufacturer

PRELIMINARY

BLOCK 3

This drawing must not be scaled. Figured dimensions and levels to be used. Any inaccuracies must be notified to the architect. Detail drawings and large scale drawings take precedence over smaller drawings.

Revisions:

A	09/01/06	of	ACOV hinge arrangement altered to core 1a. Doors and windows within covered walkway amended as SD comments 19/10/2005. Metal transoms omitted to balcony screens. Balconies and windows adjusted to match plans. Balcony design changed to pre-fabricated metal units. Render panels behind balconies changed to brickwork. Adjacent panels changed as appropriate (see minutes of meeting on 15.12.05).
B	16/02/06	cht	Privacy wall updated to show metal cladding. - Issued to planning (see letter of 16th Feb 2006).
C	28/02/06	cht	Movement joints added and section lines amended. Window numbers added.
D	16/05/06	cht	Ground floor elevations amended in accordance with Sommerville Design fax.
E	24/07/06	cht	Fixed pane to window WU3.34 replaced with alt. & turn. Cladding reference notes added.
F	12/09/06	cht	Fourth floor level note corrected.

Indicative location of CPW vent louvers as CPW drawing or GA Ground floor plan.

Block 3:
 75.500 - Ground floor FFL based on JNP levels

PRELIMINARY	✓
DESIGN	
TENDER	
CONSTRUCTION	Approved

powell dobson ARCHITECTS

Cardiff Office: Charterhouse, Links Business Park, St Mellons, Cardiff CF3 0LT, Tel: +44 (0) 29 209 9888 Fax: +44 (0) 29 209 9722, email: cardiff@powelldobson.com

Contract: Barratt North London
 Comet Square Phase II, Hatfield

Title: Block 3 - Elevations 1 of 3

Drawing No. Rev.
 G2120 B3(20) 206 F

Scale: 1:100@A1
 Date: September 2005
 Drawn: cav
 Checked: