





Elevation 3 - North West Elevation of Block 4

SEE ELEVATION 7 SEE ELEVATION 8

Material Legend	
1.	Buff Facing Brick
2.	Rendec
3.	Metal cladding panels
4.	Speedframe UPVC windows & doors
5.	Render to balconies-spec withdrawn
6.	Painted steel balcony
7.	GRP feature band
8.	Clivars curtain walling system/windows
9.	Glazed canopy on exposed steel frame
10.	Stone coping to parapet wall
11.	Pressed metal coping

To be added to drawing:

Roof Penetrations

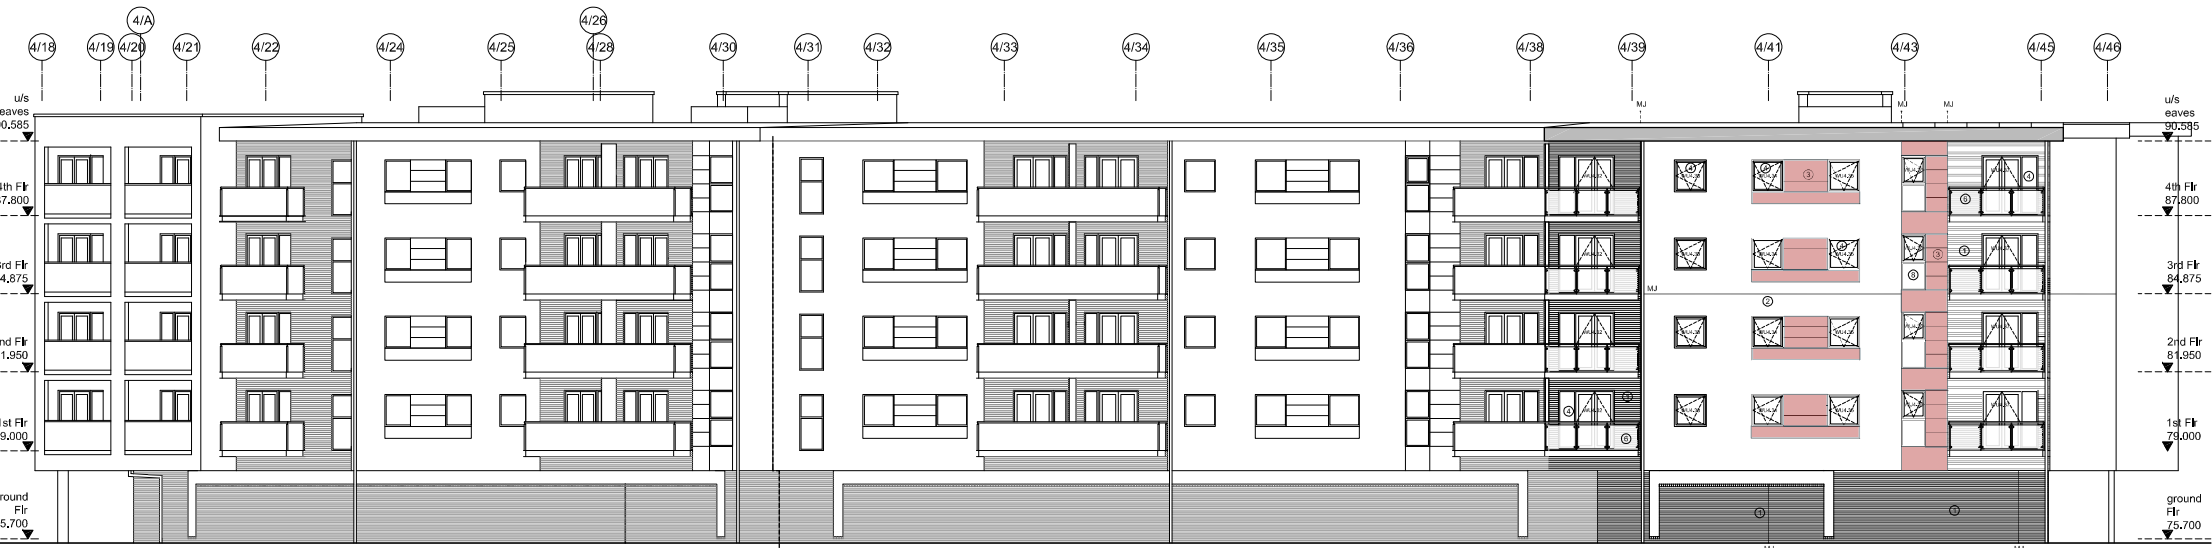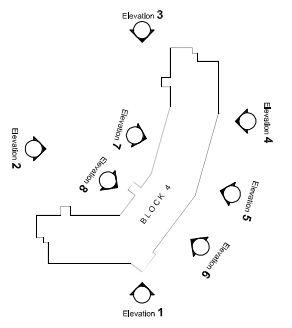

Elevation 4 - North East Elevation of Block 4

SEE ELEVATION 6

SEE ELEVATION 5

BLOCK 4

PRELIMINARY

This drawing must not be scaled. Figured dimensions and levels to be used. Any inaccuracies must be notified to the architect. Detail drawings and large scale drawings take precedence over smaller drawings.

Revisions:	
A	07.10.05 dt. All levels corrected. Windows amended to suit (3) access doors. Rainwater pipes correctly positioned to plant layouts. Canopies added to entrances. Material legends and schedules amended.
B	08.01.06 dt. Balcony design changed to pre-fabricated metal cells. Render panels behind balconies changed to brickwork. Adjacent panels changed as appropriate (see minutes of meeting on 15.12.05).
C	27.01.06 dt. Height of canopy in gym area adjusted to suit external ground levels.
D	16.02.06 dt. Privacy walls revised to show metal cladding. - Issued to planning (see letter of 16th Feb. 2006). Movement joints, grid and section lines added. Window numbers and notes added.
E	28.02.06 dt. Core entrance coples revised. NOT YET ISSUED

THIS DRAWING IS COPYRIGHT

Registered Office: Powell Dobson Ltd. Charterhouse, Links Business Park, St Mellons, Cardiff CF3 0LT. Powell Dobson is a trading name of Powell Dobson Ltd a company registered in England and Wales No 3873802.

PRELIMINARY	✓
DESIGN	
TENDER	
CONSTRUCTION	Approved

powelldobson
ARCHITECTS

Chariff Office: Charterhouse, Links Business Park, St Mellons, Cardiff, CF3 0LT.
Tel: +44 (0) 29 2074 4000 Fax: +44 (0) 29 2074 1222 Email: cardiff@powelldobson.com

Contract: Barratt North London
Comet Square Phase II, Hatfield
Title: Block 4 Elevation 3 & 4

Drawing No.	Rev.
G2120 B4(20) 221	F
Scale:	1:100@A1
Date:	July 2005
Drawn:	dk
Checked:	

ACAD Ref: