






EXISTING FRONT ELEVATION (A)

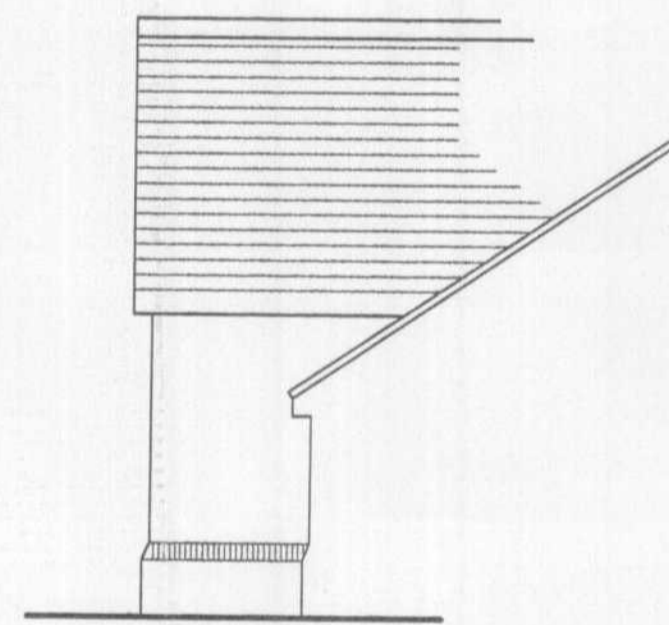

EXISTING SIDE ELEVATION (B)

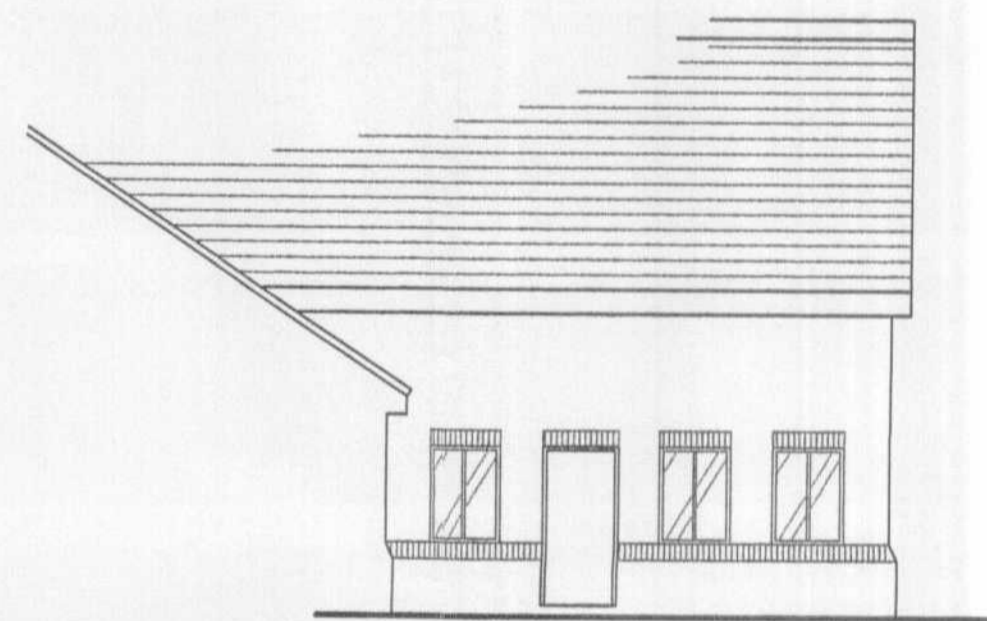

EXISTING SIDE ELEVATION (C)

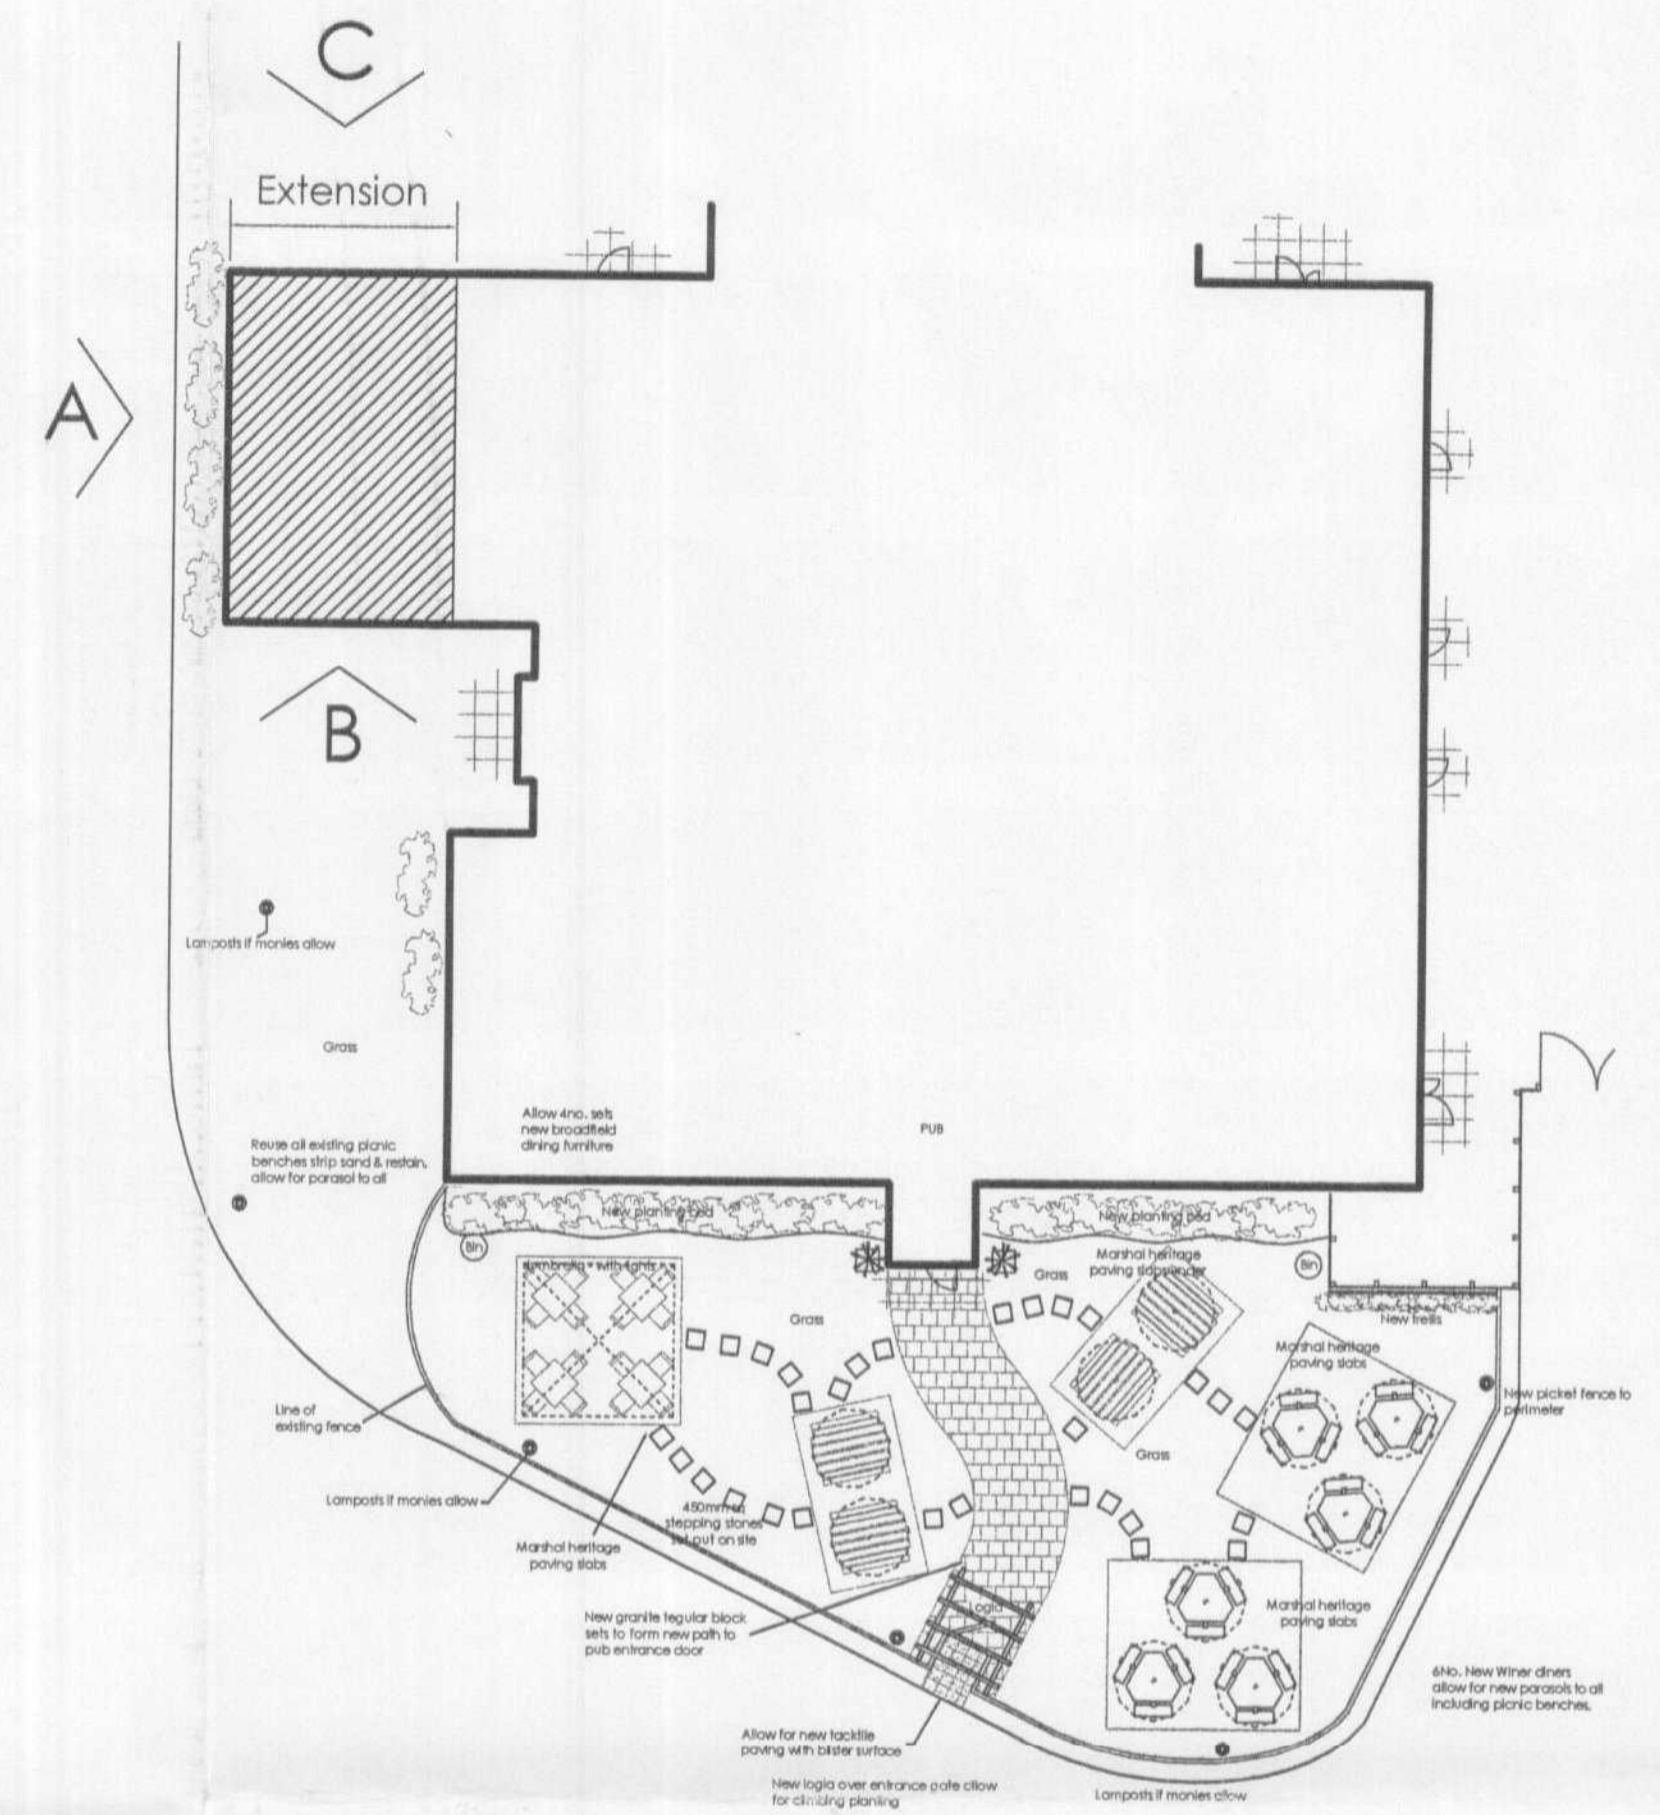


KEY PLAN TO ELEVATIONS (NTS) & PROPOSED GARDEN WORKS



PROPOSED FRONT ELEVATION (A)



PROPOSED SIDE ELEVATION (B)

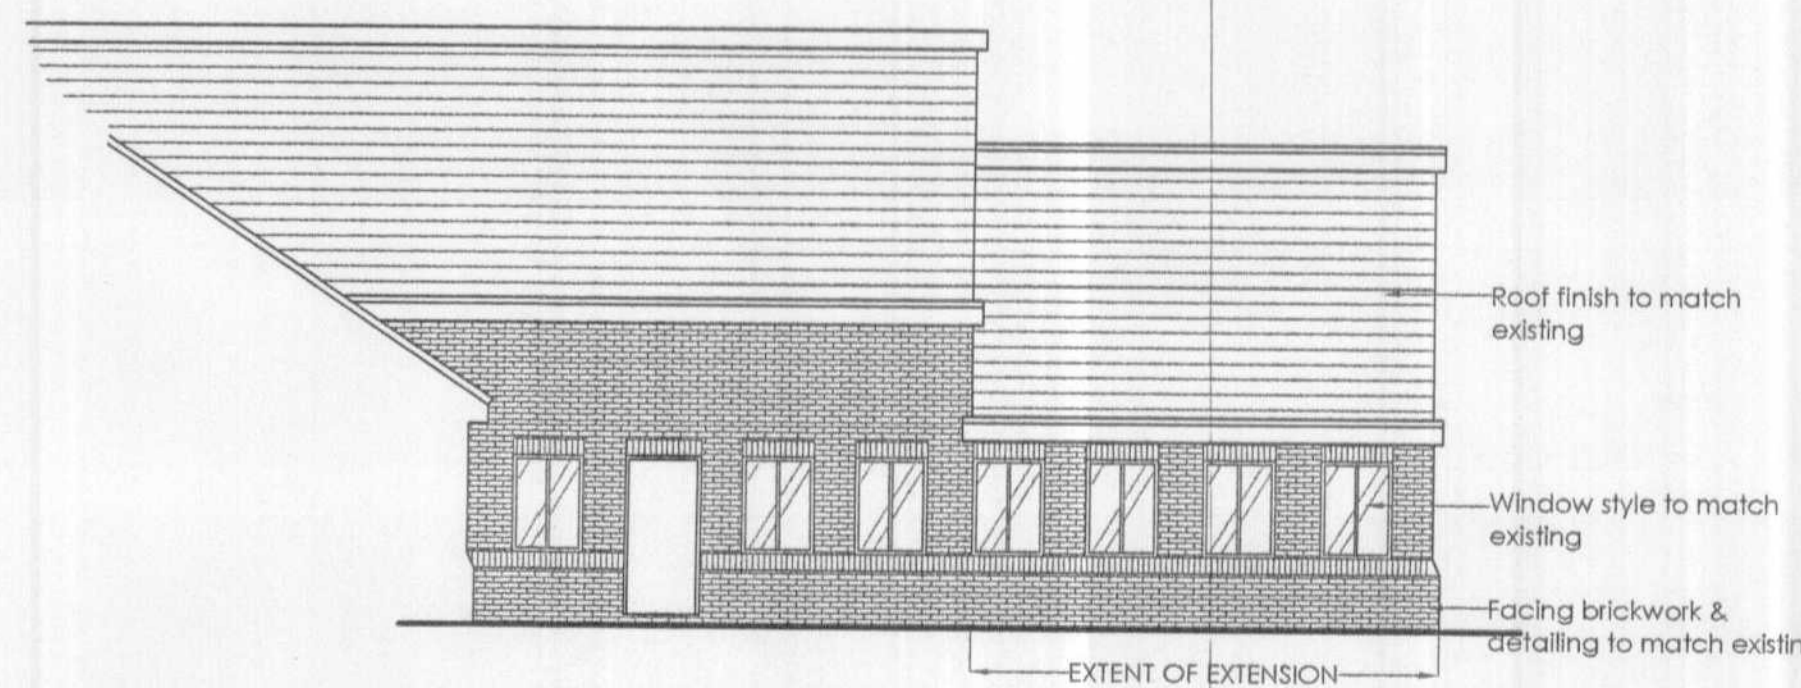

PROPOSED SIDE ELEVATION (C)

Please do not scale this drawing, all dimensions to be checked on site and any discrepancy reported

Rev A 10.12.07 Extension revised with alteration to roof line

WELWYN HATFIELD  
PLANNING  
OFFICE COPY

14 DEC 2007

No: N6/2007/1915 RP

The Stanborough  
WELWYN GARDEN CITY



REVISED  
EXISTING & PROPOSED  
EXTERNAL ELEVATIONS

scale : 1:100 & NTS @ A1

date : Aug 2007

drg. no : 1564/10A

