



SOUTH EAST ELEVATION

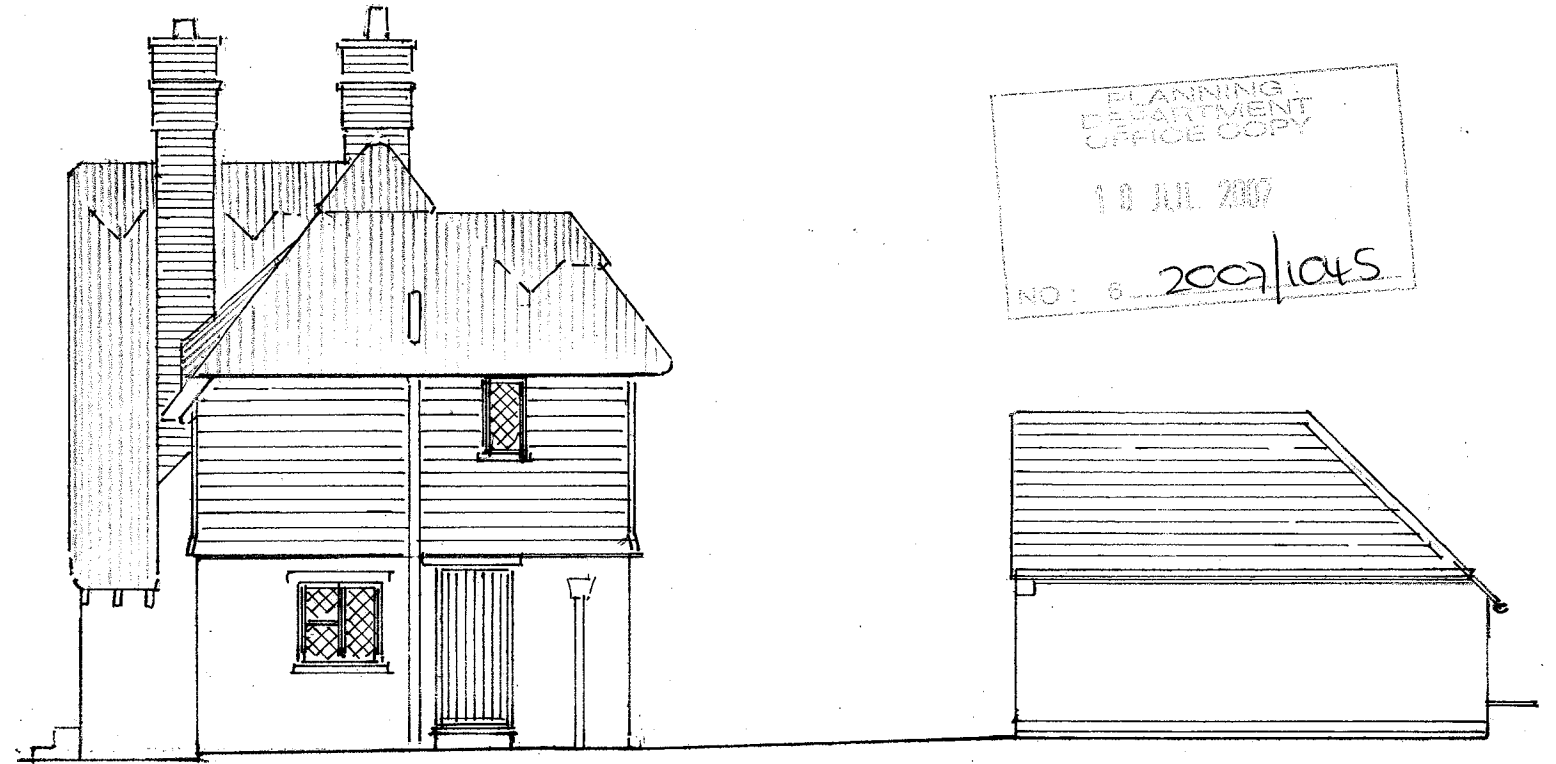


NORTH EAST ELEVATION

PLANNING
DEPARTMENT
OFFICE COPY
18 JUL 2007
NO: 6 2007/1045

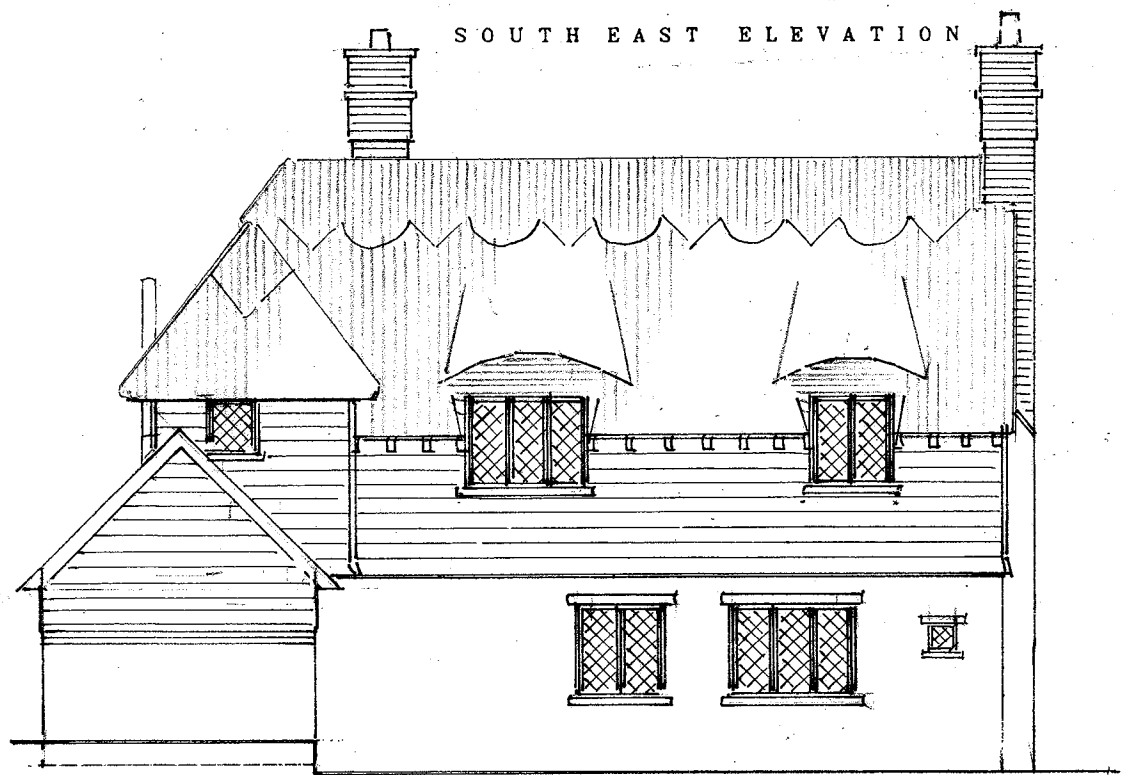

NORTH WEST ELEVATION

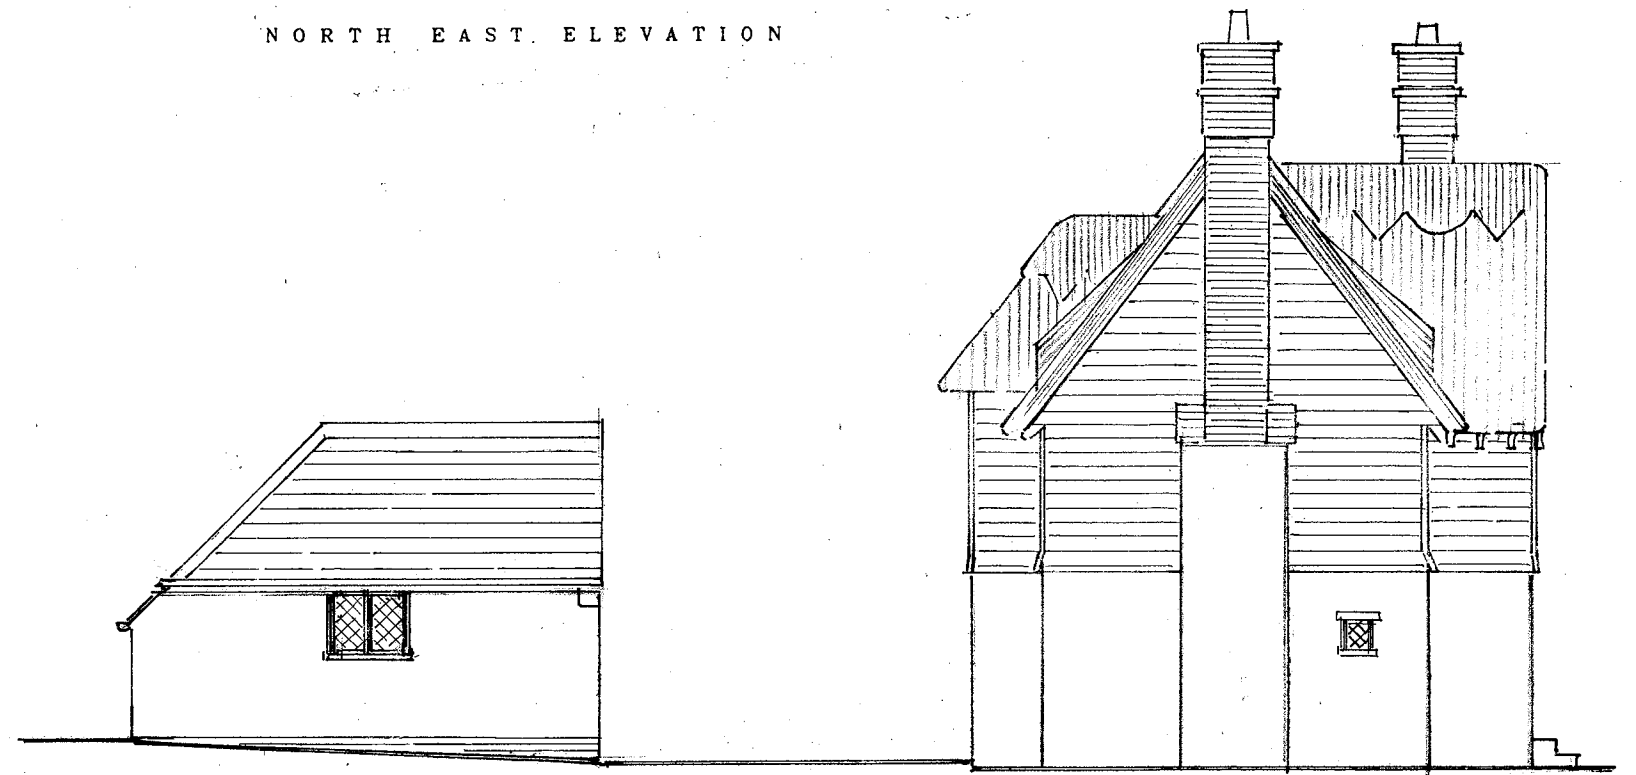

SOUTH WEST ELEVATION

39 Kentish Lane
Brookmans Park

Elevations of
Existing Dwelling

Scale 1 : 100

Drg. No. A747

March 2007