




FRONT ELEVATION (N)

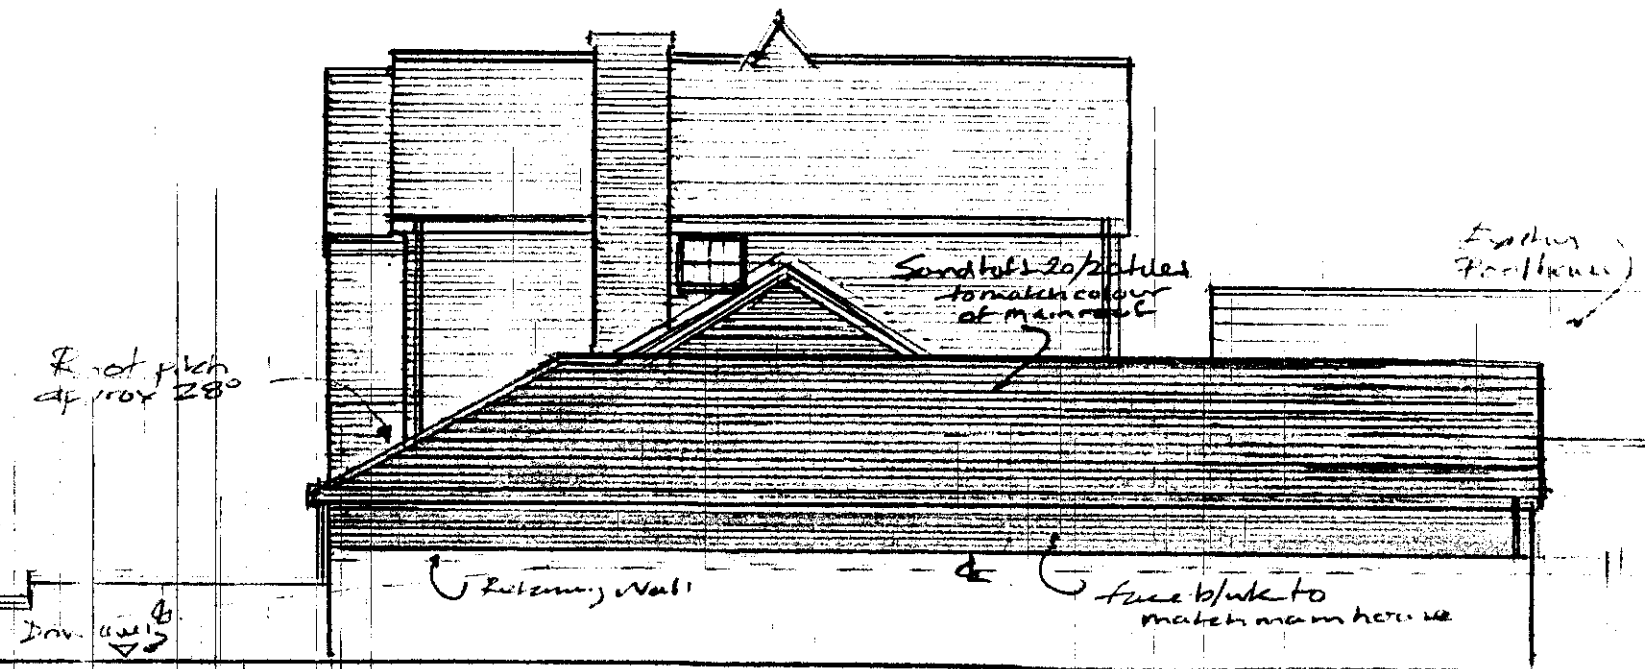


SIDE ELEVATION (W)

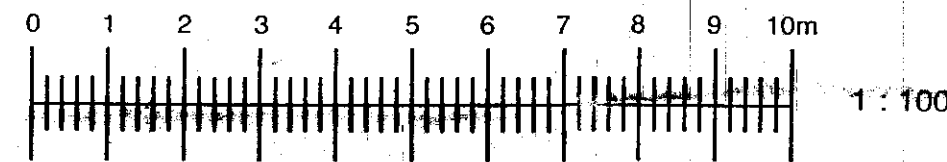

2013/1451
 PLANNING
 DEPARTMENT
 08 JUL 2013

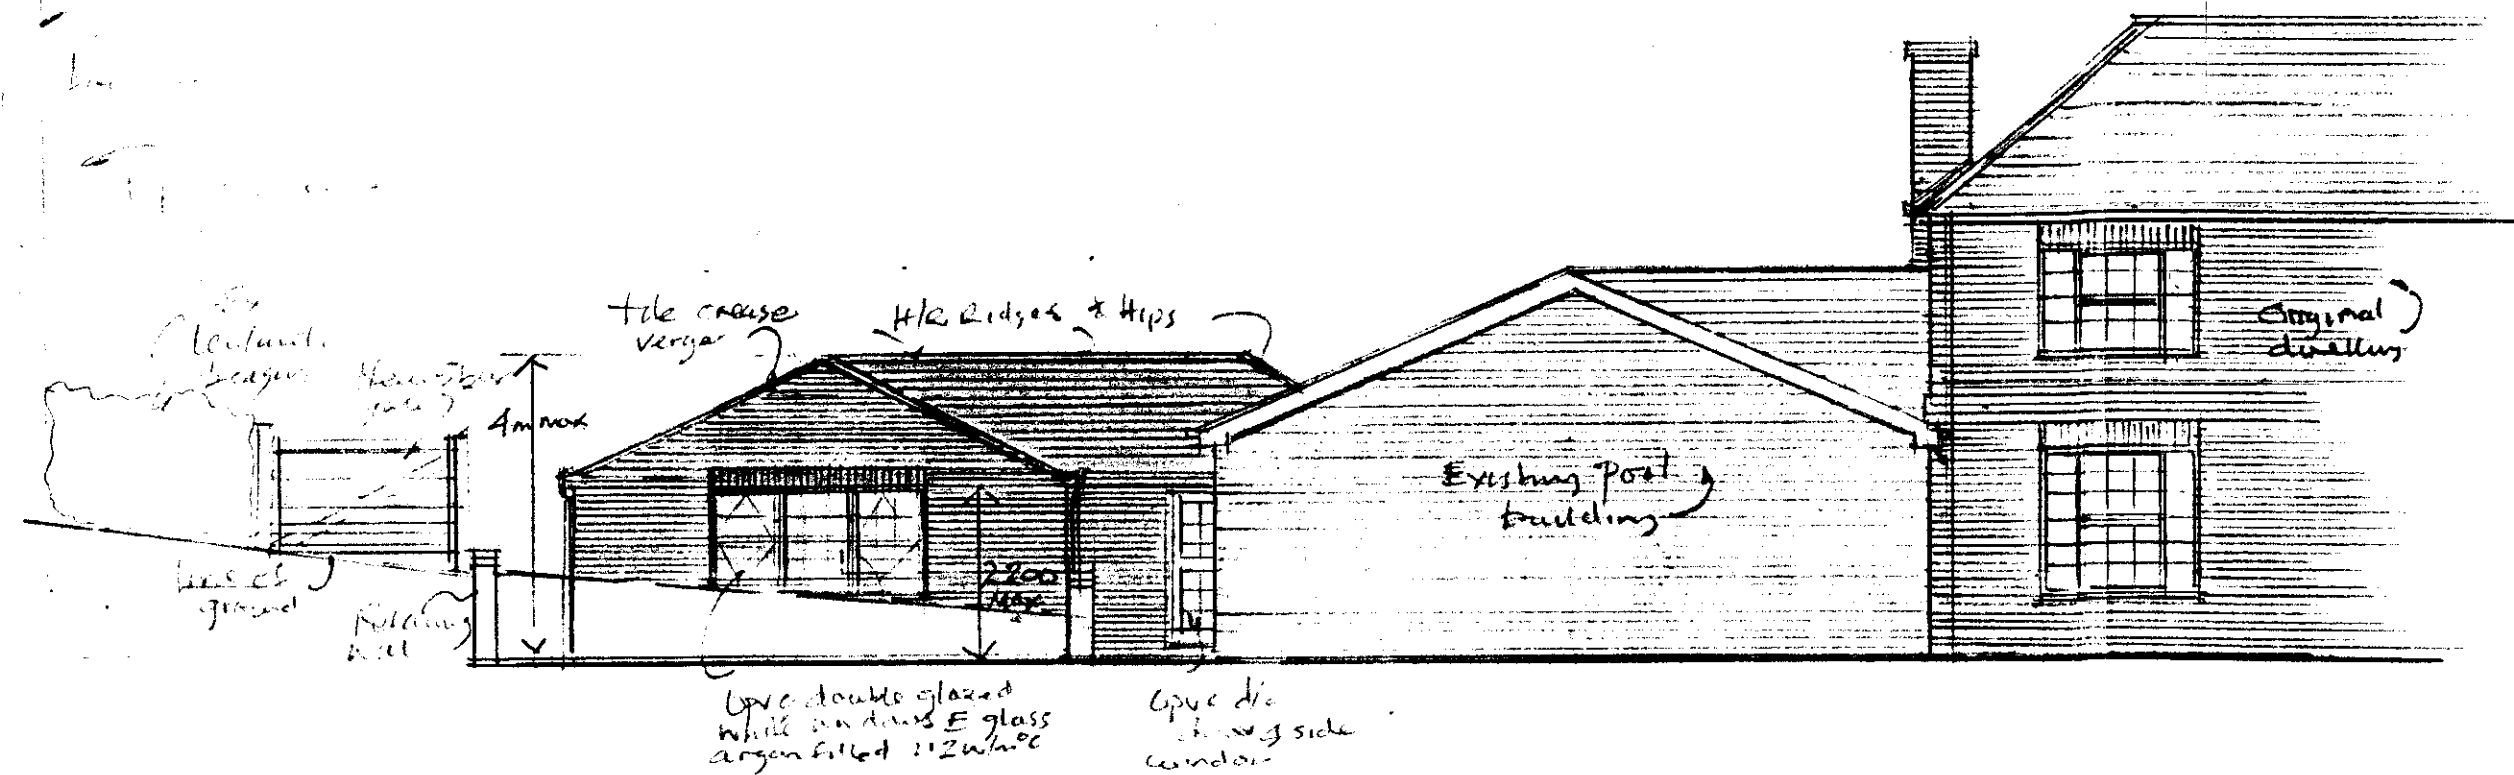

REAR ELEVATION (S)

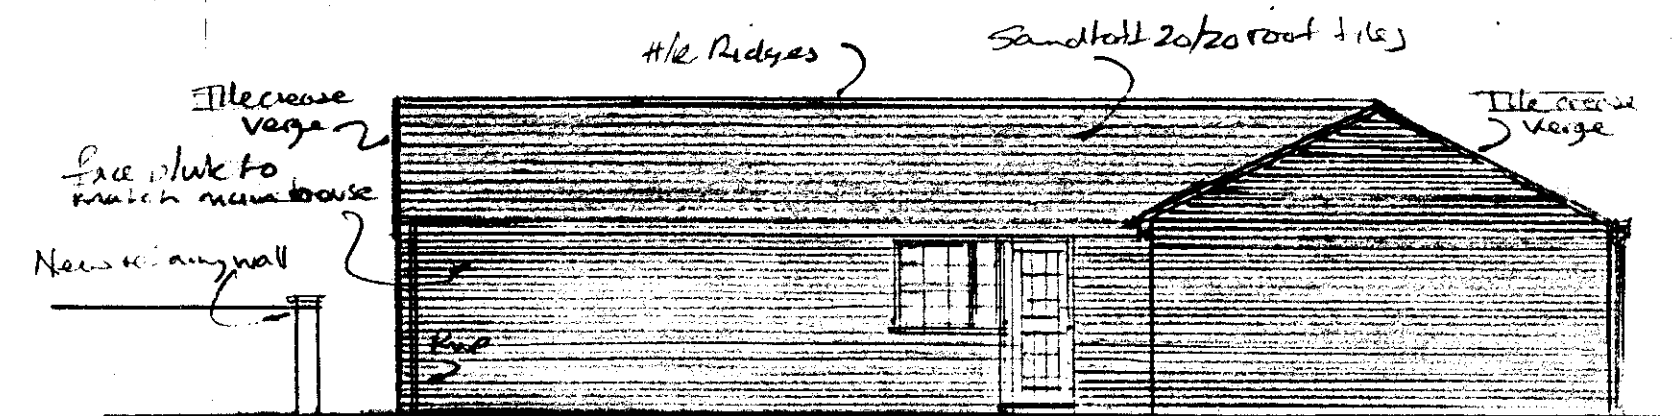

SIDE ELEVATION (E)



Premier Surveying Services Ltd

2 The Oaks Upper Park Harlow Essex CM20 1TW

Phone: 01279 431179 Mbl: 07753933256

Drawing Title: **ELEVATIONS**

Project: **DETACHED GARAGE AND GAMES ROOM**

Client: **MR D AKERS**

Address: **WELLS FARM NORTHAW ROAD EAST CUFFLEY**

Drawing No. **03/122/13**

Date: **JUNE 2013**