


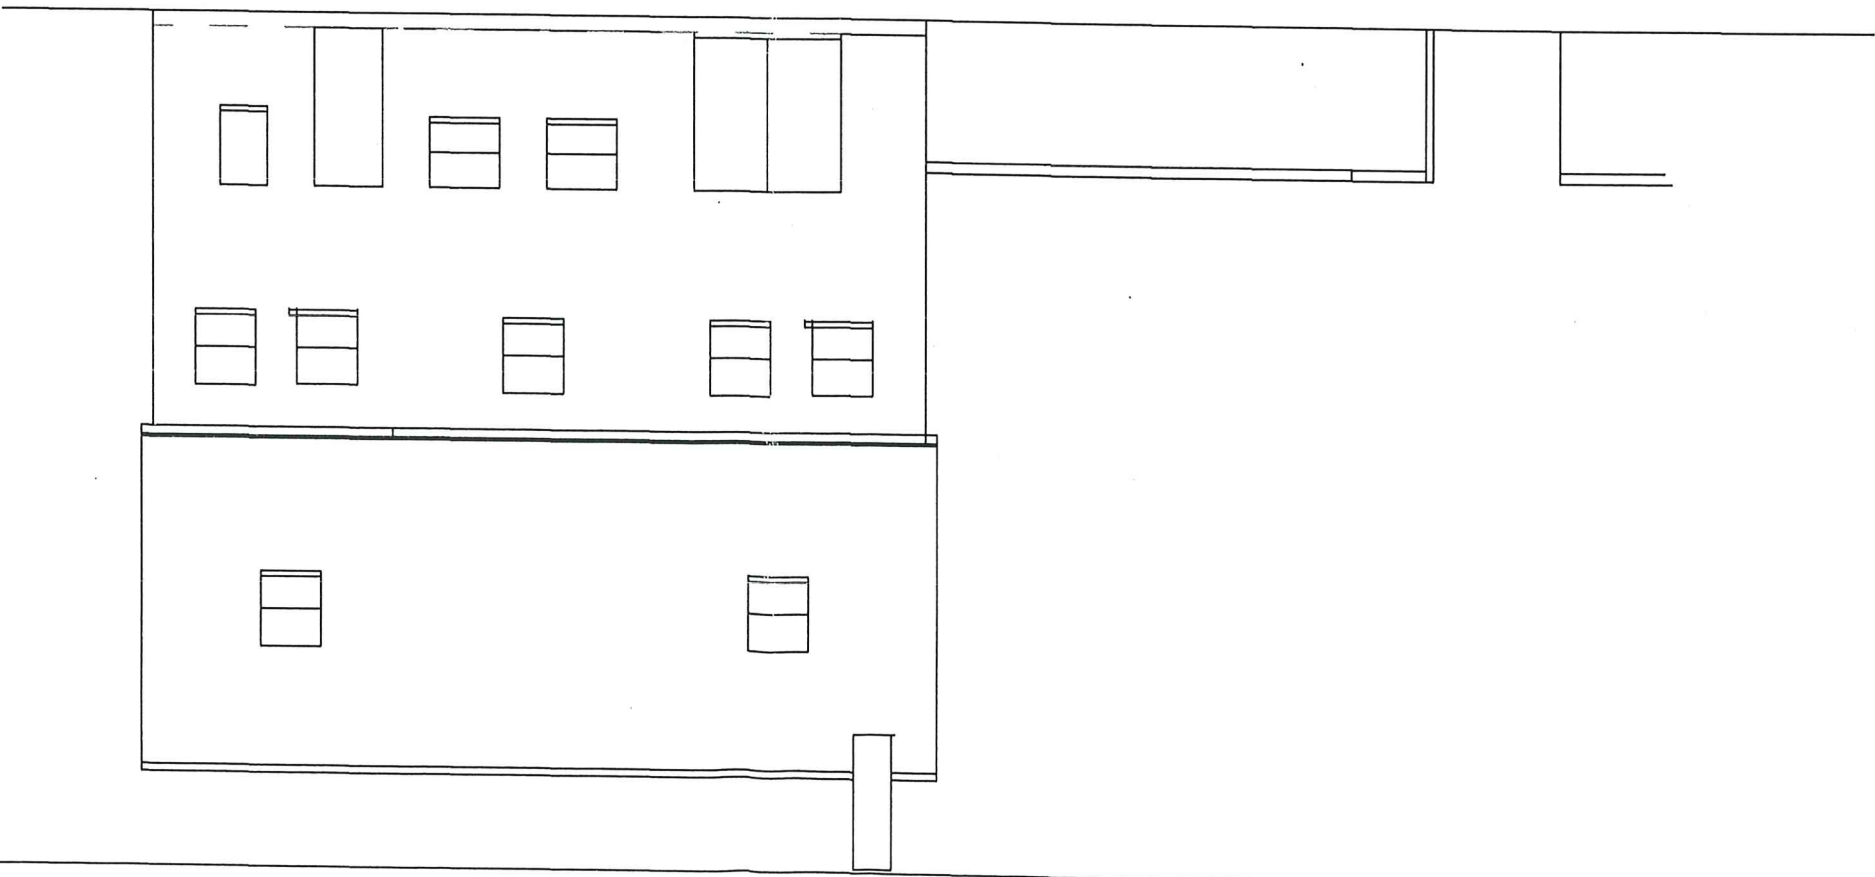

Front Elevation Proposed



Front Elevation Existing

REVISIONS		NO.		DETAILS		DATE	
CONTRACT		Works at 2 Barrow Close		Hatfield		CLIENT	
DETAIL		Elevations as		Existing and		Proposed	
DRAWING NO.		DRAWN BY		DATE		SCALE	
mp.2770						1:100	
STATUS		REVISION		SCALE		1:100	

A3 Size paper

Scale 1:100



0

5



0

5