




PLEASE NOTE: SCALE 1:150

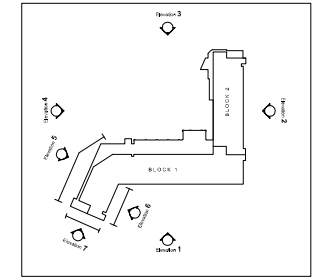


NOTE: LOUVRES ARE INDICATIVE ONLY. ACTUAL LEVELS TBC

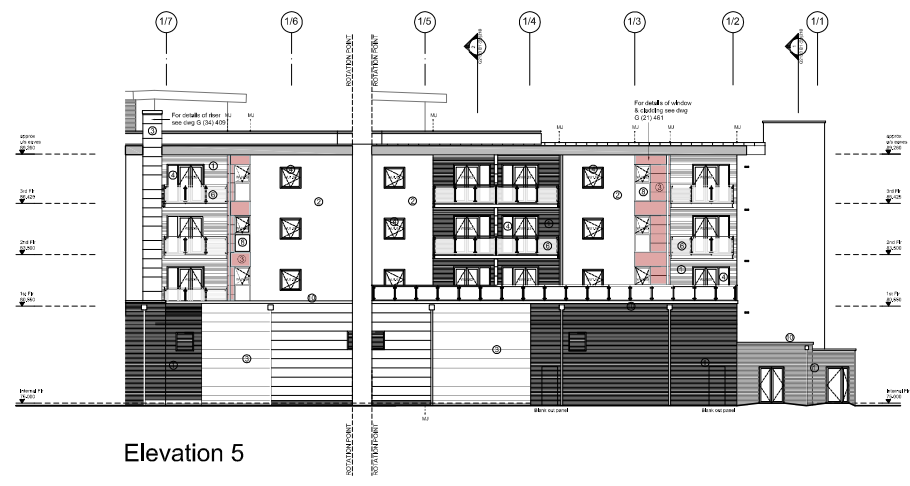

Elevation 5

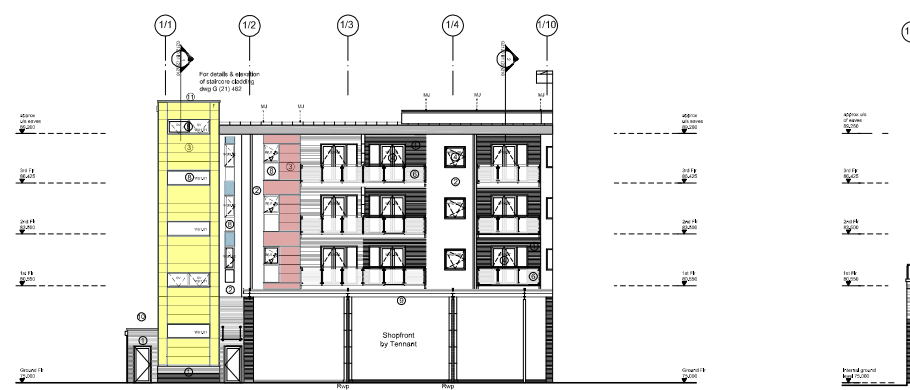

Elevation 6

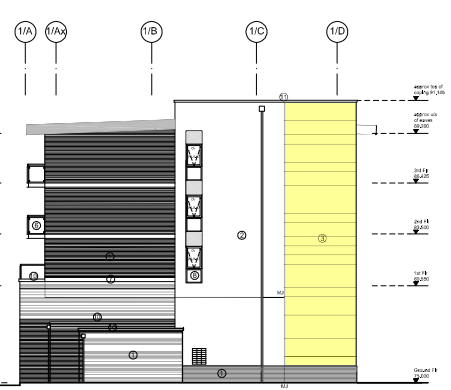

Elevation 7

**Notes:**  
 See also:  
 B1 (20) 300 - 302 for Setting Out  
 B1 (20) 210 - 211 & 400 - 408 for Sections  
 B1 (20) 220 - 222 for Elevations  
 B1 (21) 400 - Series for Plan & Section Details  
 B1 (30) 500+ for Door Schedules  
 B1 (31) 500+ for Window Schedules  
 G (27) 400+ for Roof Details

Stairs as shown on section dwgs and as detailed by pre-cast concrete manufacturer

For 'Services in' see WDA drawing 8890/PBEL/02

- Material Legend**
1. Facing Brick
  2. Render
  3. Cladding panel tbc
  4. Speedframe UPVC window & doors
  5. Render finish to concrete balconies
  6. PFC to balcony edge
  7. GRP feature band
  8. Clivnars curtain walling system/windows
  9. Galzed canopy on exposed steel frame
  10. Stone coping to parapet wall
  11. Pressed metal coping

**PRELIMINARY**

**BLOCK 1 & 2**

This drawing must not be scaled. Figured dimensions and levels to be used. Any inaccuracies must be notified to the architect. Detail drawings and large scale drawings take precedence over smaller drawings.

| Revisions: | Rev.     | Date | By | Description  |
|------------|----------|------|----|--|
| A          | 09.01.06 | af   |    | Balcony design changed to pre-fabricated metal units, render panels behind balconies changed to brickwork. Adjacent panels changed as appropriate (see minutes of meeting on 15.12.05). Generally updated.                                       |
| B          | 27.01.06 | af   |    | Rainwater pipe locations revised.  |
| C          | 16.02.06 | cht  |    | Privacy wall revised to show metal cladding.<br>- Issued to planning (see letter of 16th Feb 2006).  |
| D          | 28.02.06 | cht  |    | Movement joints added. Brick & knockout panels added between gridlines 1/2 & 1/4.  |
| E          | 24.07.06 | cht  |    | Cladding joints and entrance canopy to core 1A revised.<br>Cladding joints between windows, RWP on gridline 1/2 deleted.<br>Louvre position & sizes revised to suit brick coursing and cladding panel setting out. Detail reference notes added. |

|              |          |
|--------------|----------|
| PRELIMINARY  | ✓        |
| DESIGN       |          |
| TENDER       |          |
| CONSTRUCTION | approved |

**powell dobson**  
ARCHITECTS

Contract: **Barratt North London**  
**Comet Square Phase II, Hatfield**  
Title: **Block 1 & 2 Elevations**

Drawing No. **G2120 B1 (20) 222 E**

Scale: 1:150 @ A1  
Date: August '05  
Drawn: ge  
Checked: