


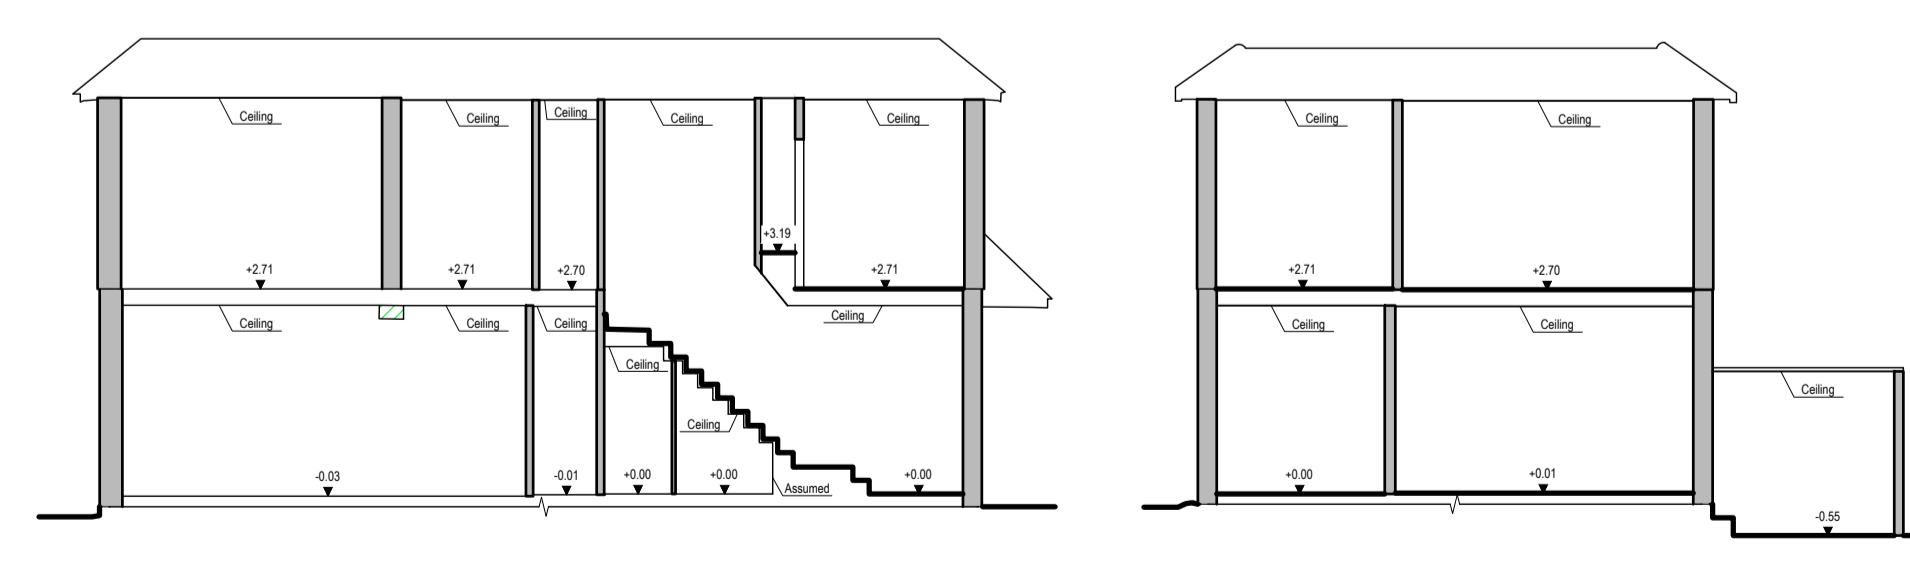
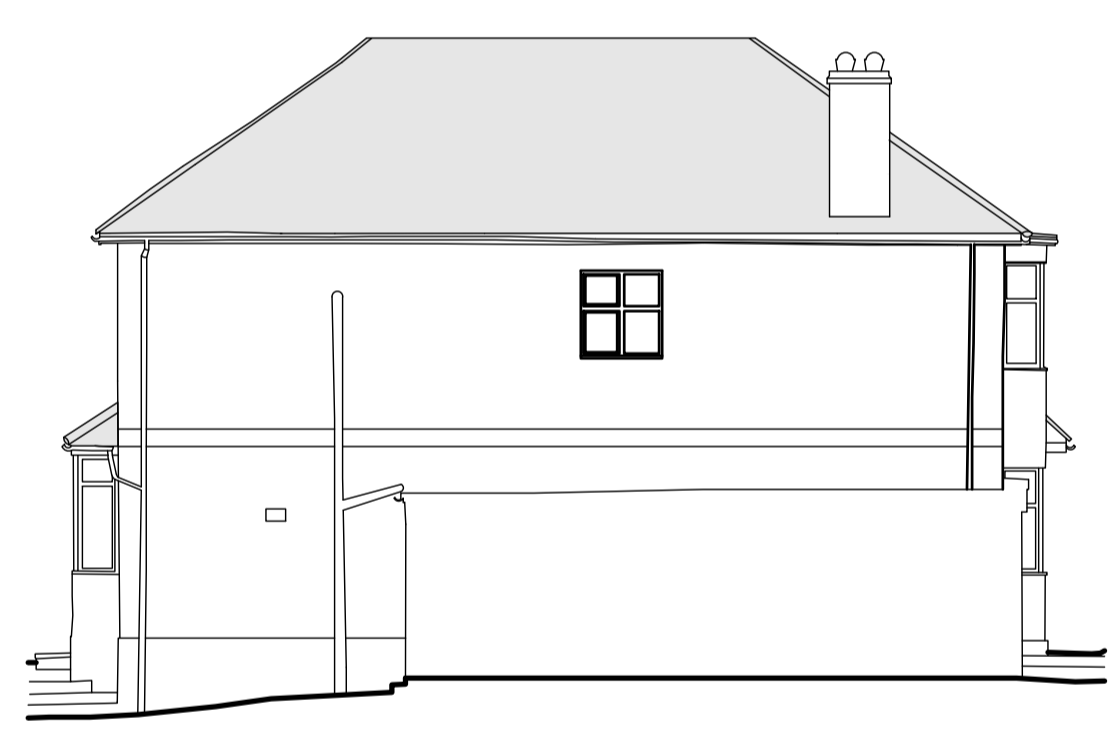


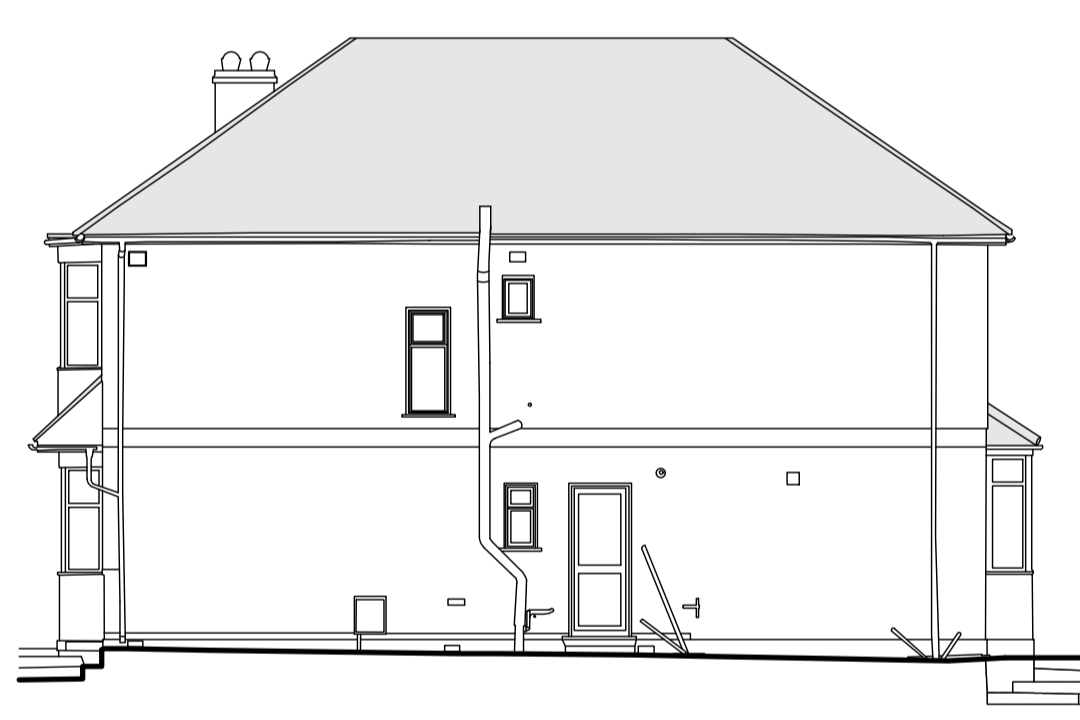

EXISTING SITE PLAN  
SCALE 1:100

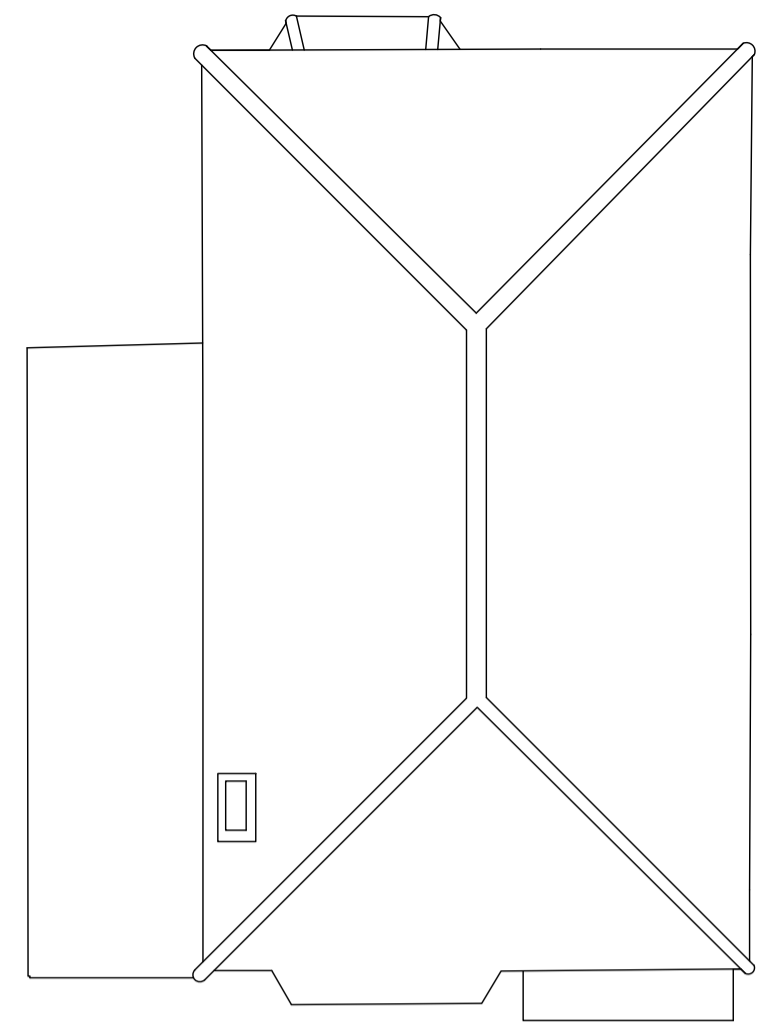

<b>11 TOLMERS GARDENS</b> Potters Bar, Cuffley, EN6 4JE	
CLIENT	Sonar Group Ltd
EXISTING	
SCALE	1: 100 (A1)
DWG NO	EX.01
DATE	Jan 2023
REVISION	-

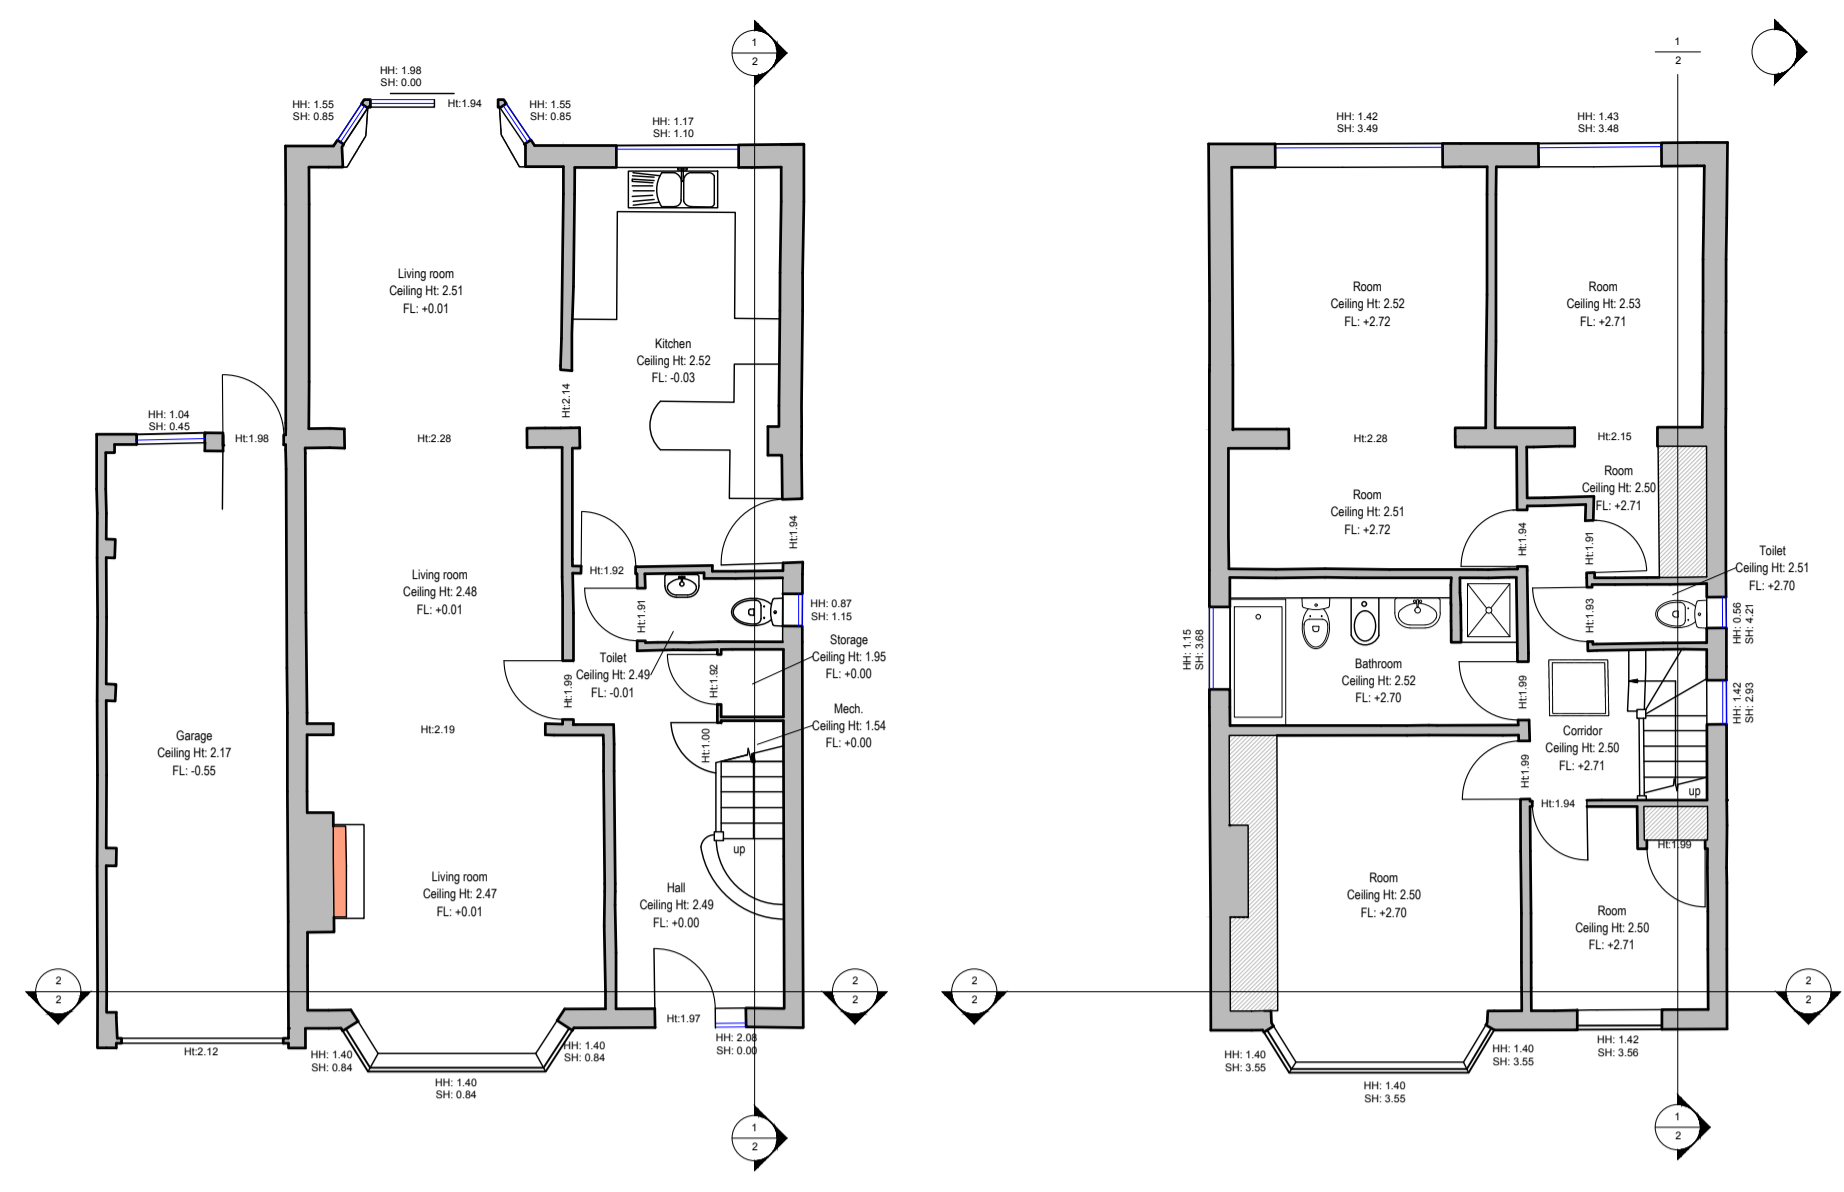