


01 Existing First Floor Plan
1:200@A3

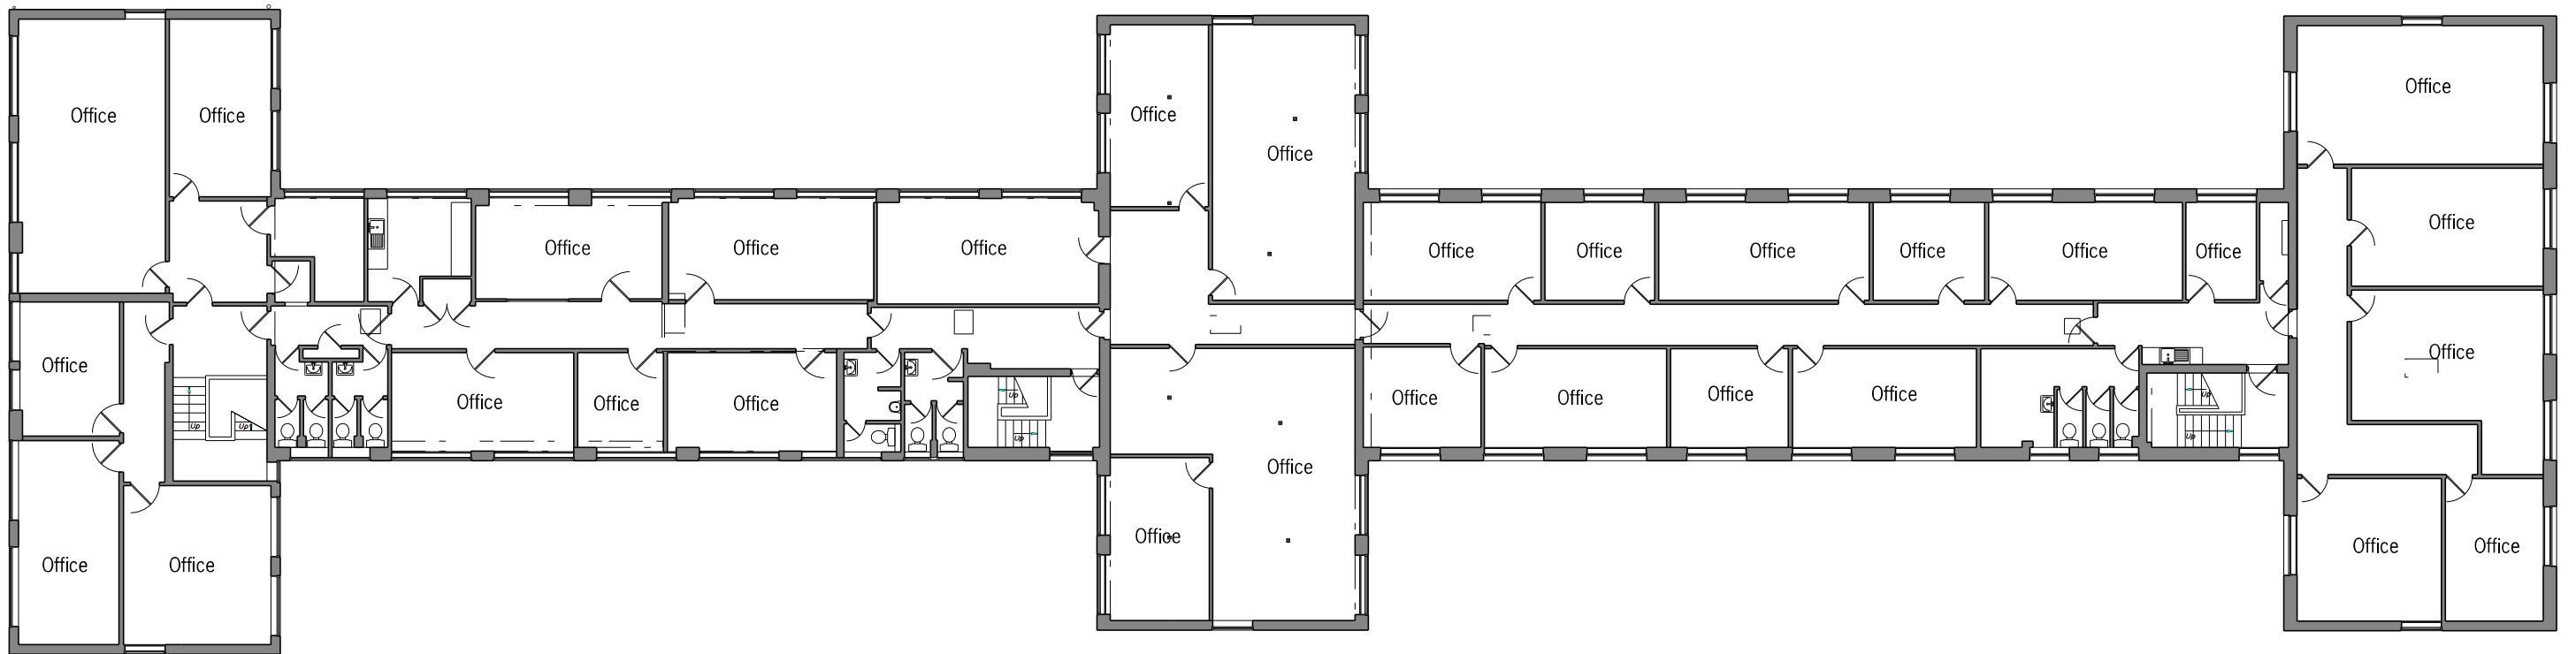

02 Existing Second Floor Plan
1:200@A3

All dimensions must be checked and PAPA Architects Ltd are to be informed of any discrepancies prior to construction. Any DWG's issued by PAPA Architects Ltd are to be read in conjunction with the associated PDF versions. This drawing and any of the details therein remain the copyright of PAPA Architects Ltd. All drawings prepared by PAPA Architects are not to be used for any submissions, area schedule calculations or used by any other persons or companies other than PAPA Architects Ltd unless written consent has been given by PAPA Architects Ltd.



0 2 4 6 8 10m

Rev	Date	Description	Chk
P01	12.04.23	Submission	DY

PAPAArchitects
222 Archway Road, Highgate, London N6 5AX
w: papaarchitects.co.uk t: +44 20 8348 8411

Drawing Title:		Project Name:		Client:	
Existing First & Second Floor Plans		Cuffley Place, EN6 4SG			
Project No:	Drawing No:	Rev:	Scale:	Status:	Date:
2304	98-202	P01	1:200@A3	PLANNING	12.04.23