
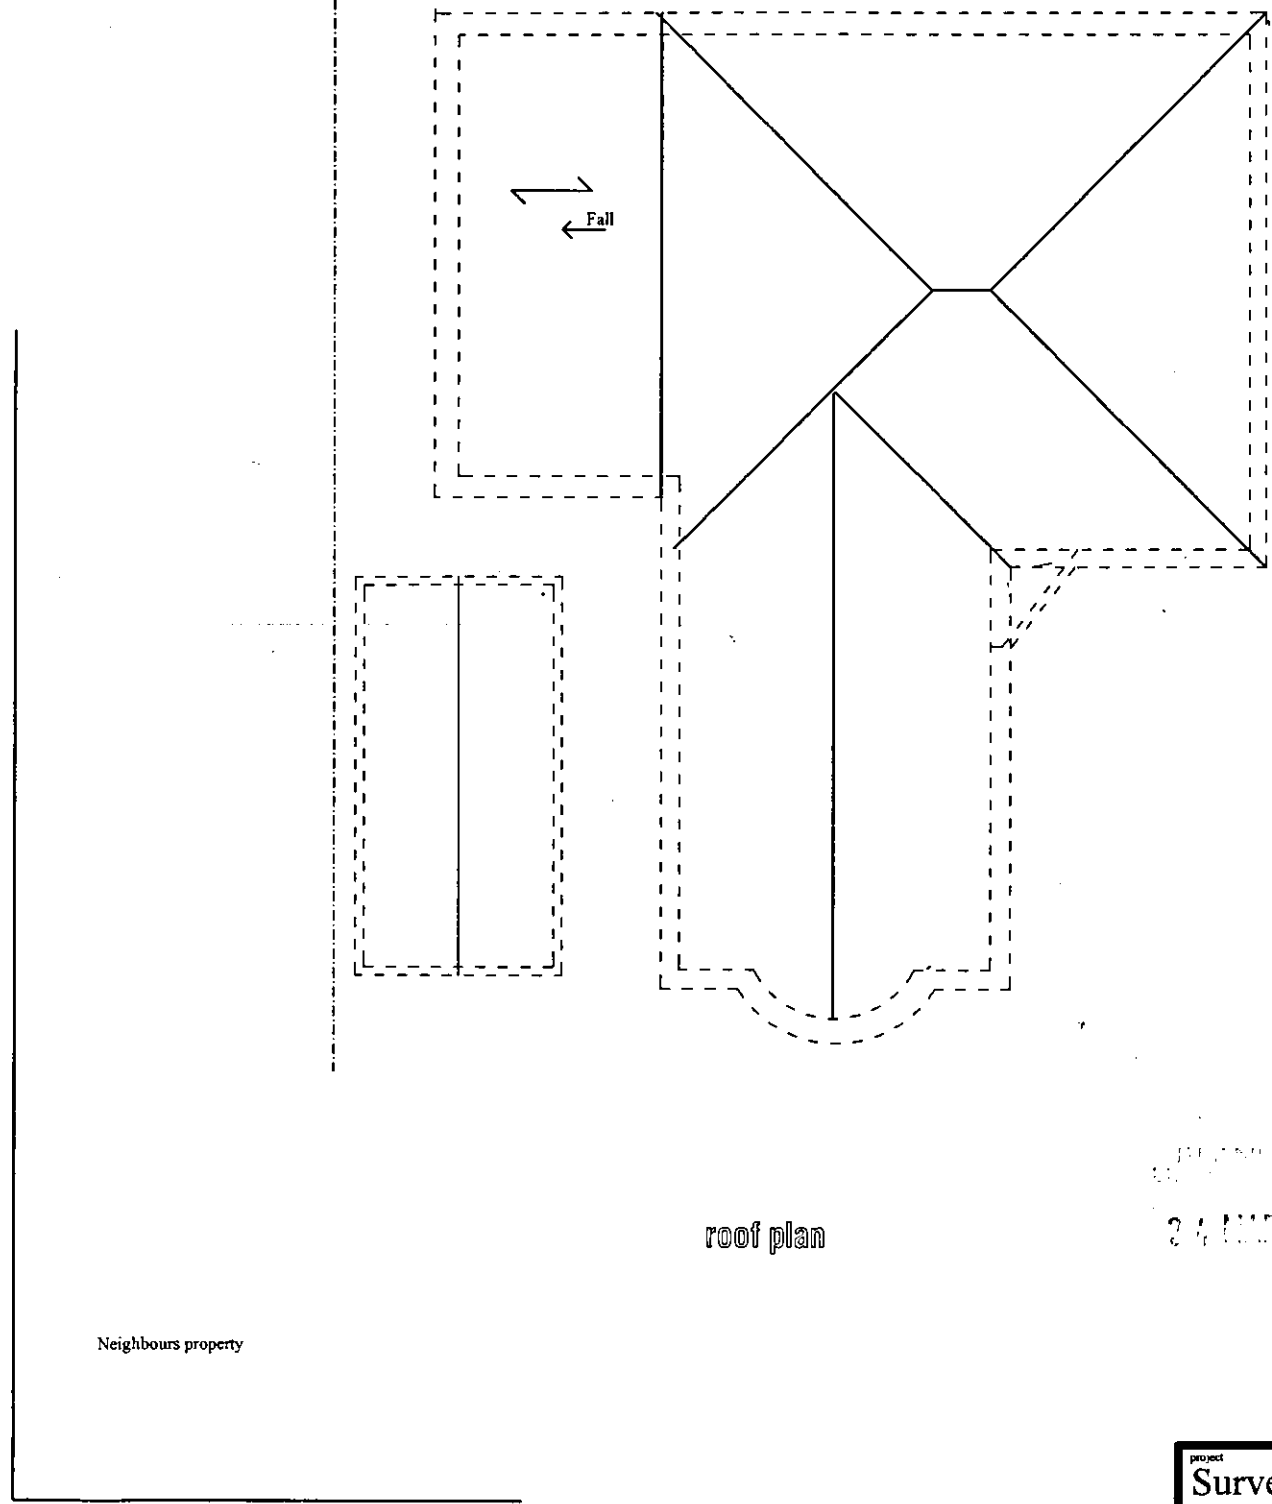


first floor plan

 

roof plan

PLANNING
24 APR 2012

project Survey as existing.	
site 87 The Ridgeway Cuffley	
date August 2012	scale 1:100
JOHN PERRIN & CO BUILDING SURVEYORS 835 Green Lanes, Wincemore Hill, London N21 2Q6 Tel: 0208 344 0334 Fax: 0208 292 0395 © John Perrin & Co 2012	
drawing number 2334/1	