




EXISTING FRONT ELEVATION

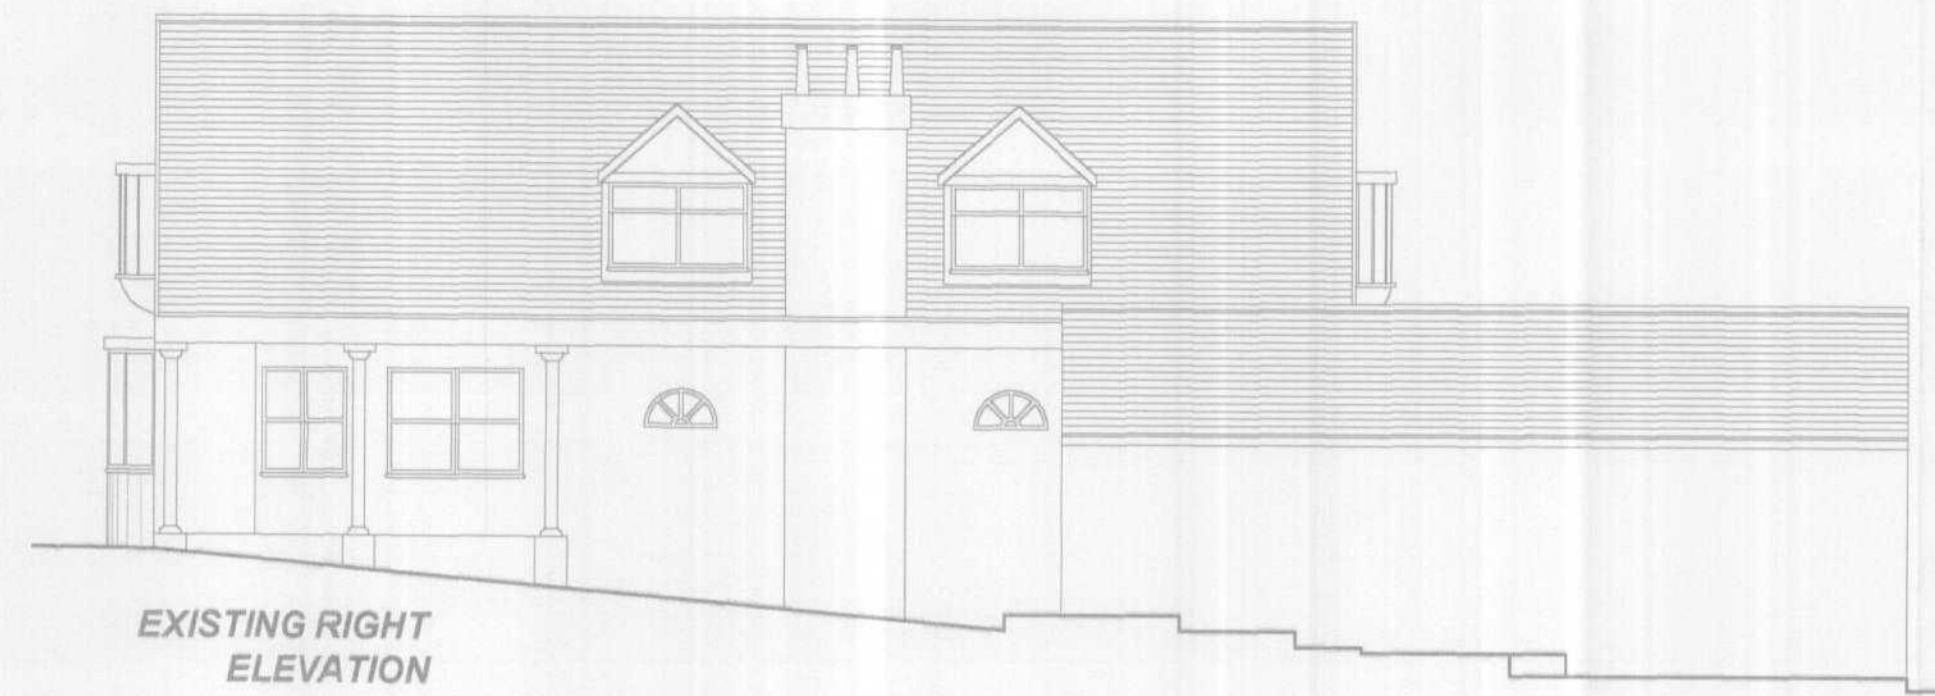

EXISTING RIGHT ELEVATION



PROPOSED FRONT ELEVATION



PROPOSED RIGHT ELEVATION




EXISTING REAR ELEVATION



EXISTING LEFT ELEVATION



PROPOSED REAR ELEVATION

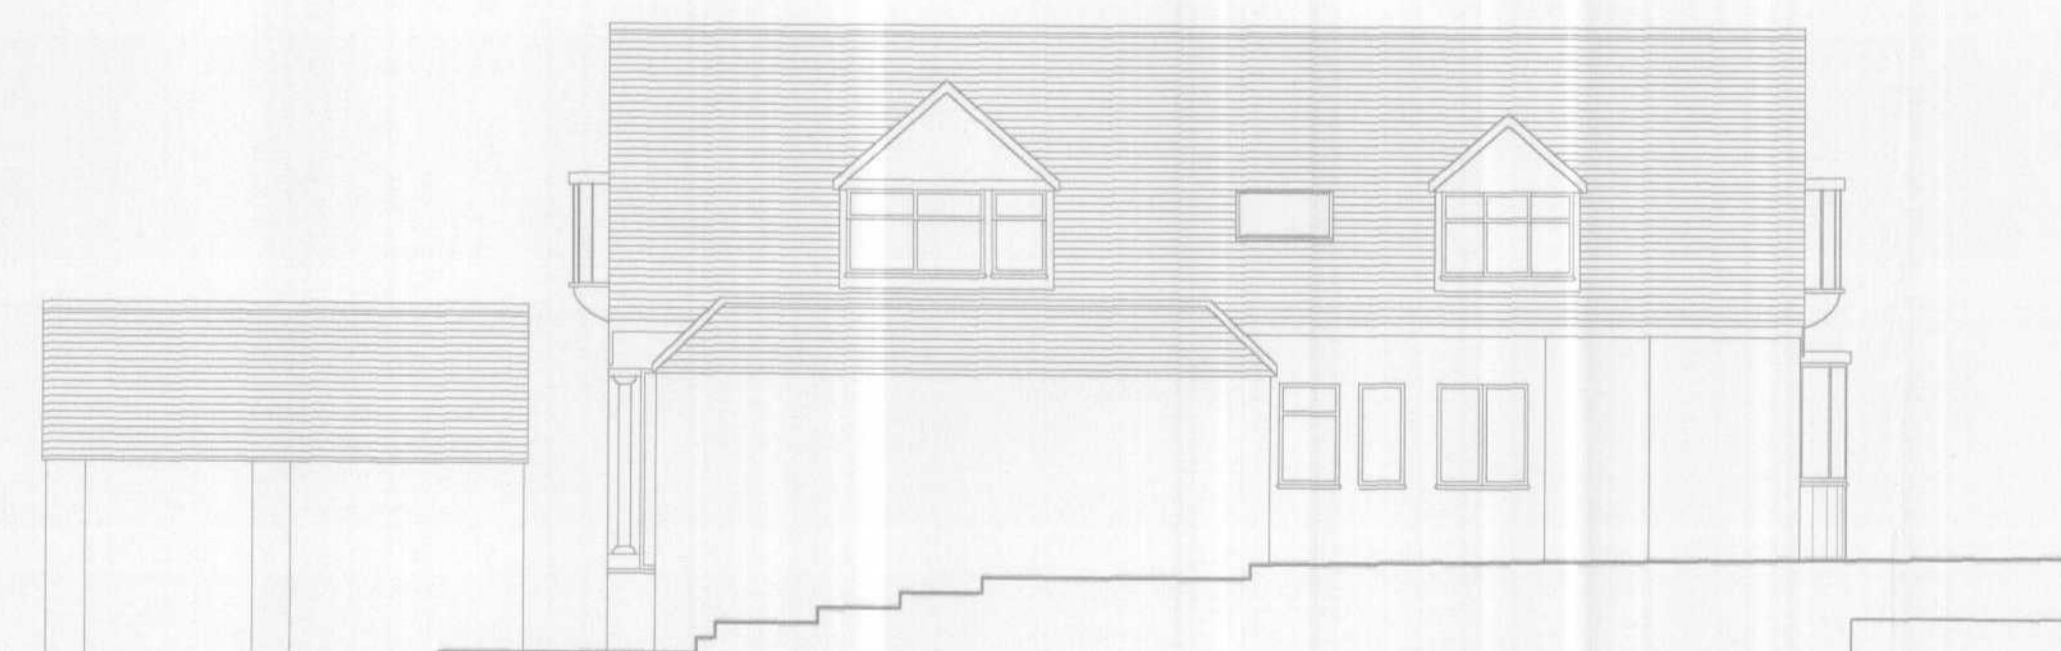

PROPOSED LEFT ELEVATION

PLANNING DEPARTMENT OFFICE COPY
25 OCT 2007
NO: 2007/1555/FP

IONIC PLAN & DESIGN LTD
78 WINDMILL ROAD
LONDON
N18 1LN
TEL: 0845 124 9552
FAX: 0845 355 0596
E-MAIL: mail@ionicplans.co.uk

85 THE RIDGEWAY
HERTS
EN6 4BG

TWO STOREY SIDE EXTENSIONS

EXISTING & PROPOSED ELEVATIONS
PLANNING DRAWINGS

Scale | Date | Drawing No