






EXISTING FRONT ELEVATION (A)

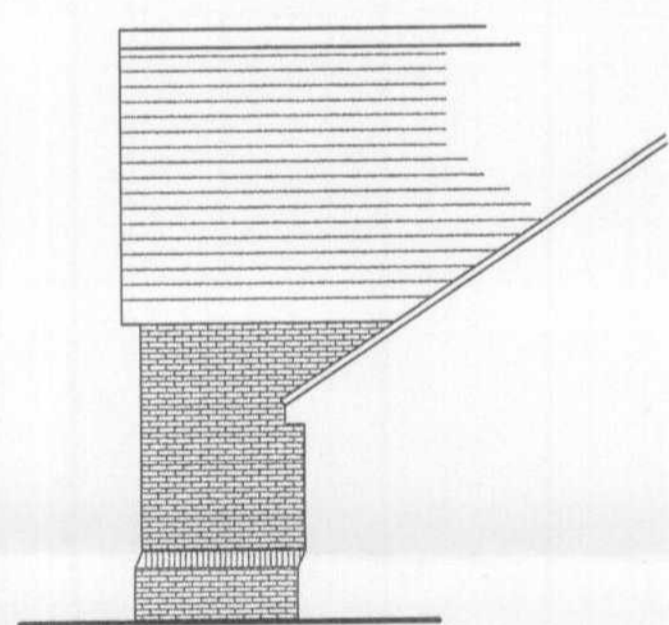

EXISTING SIDE ELEVATION (B)

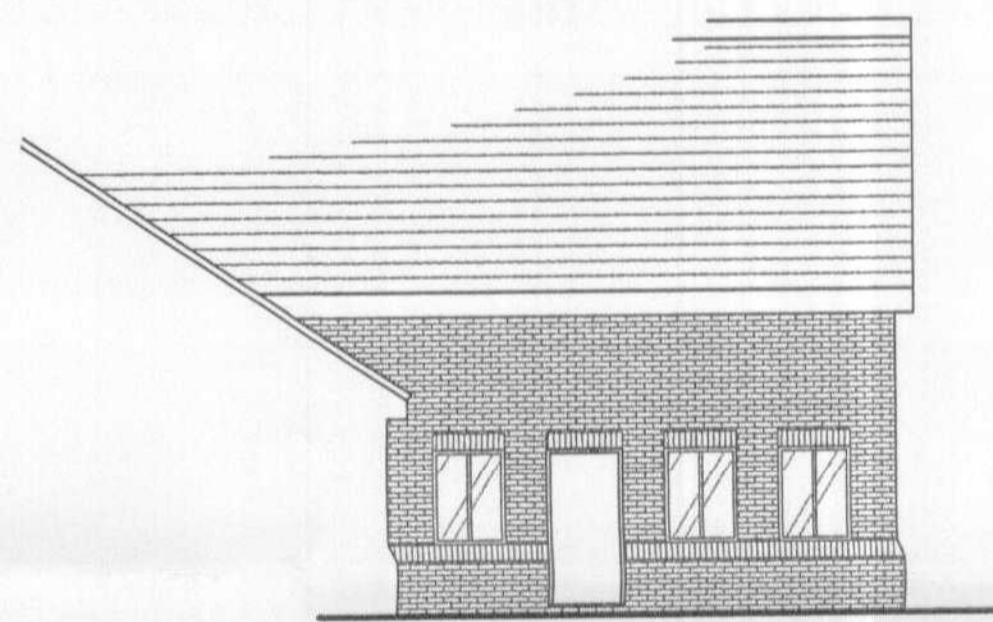


EXISTING SIDE ELEVATION (C)

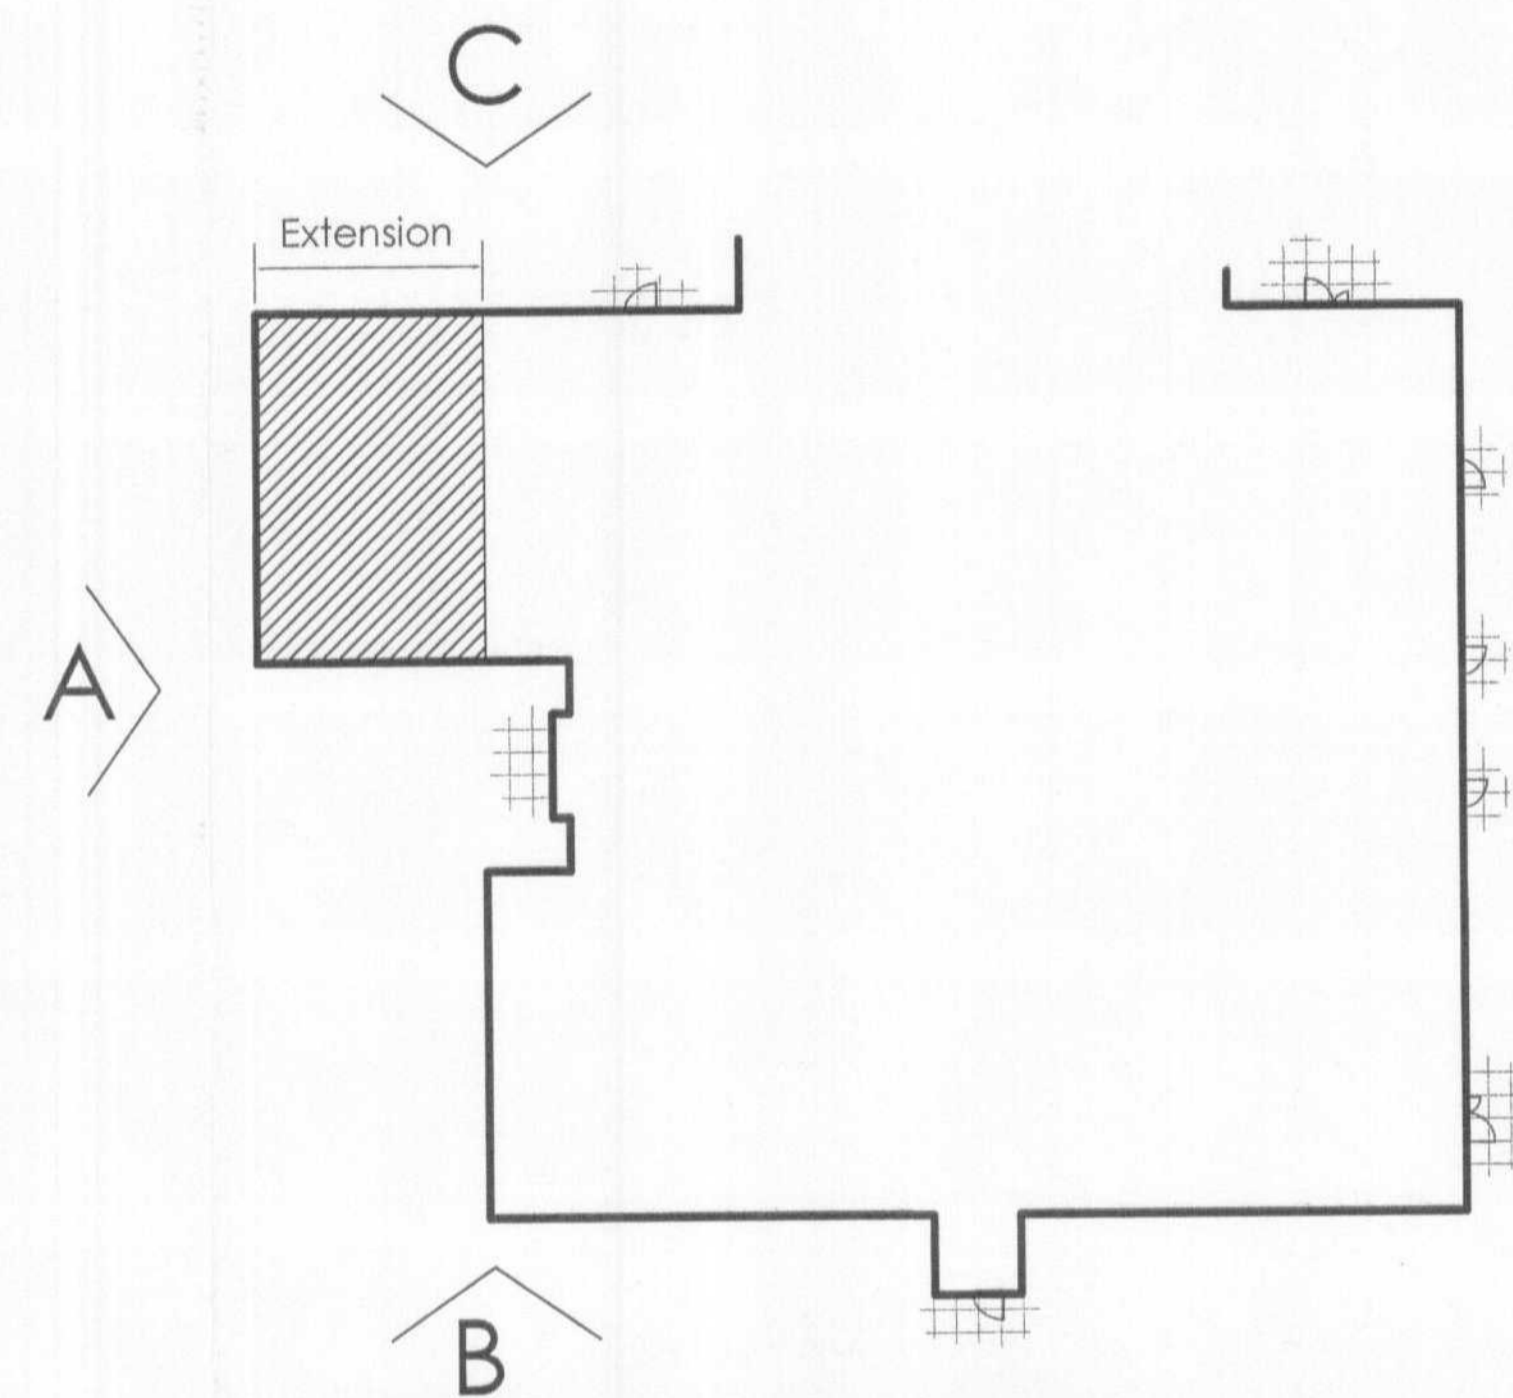

KEY PLAN TO ELEVATIONS (NTS)



PROPOSED FRONT ELEVATION (A)

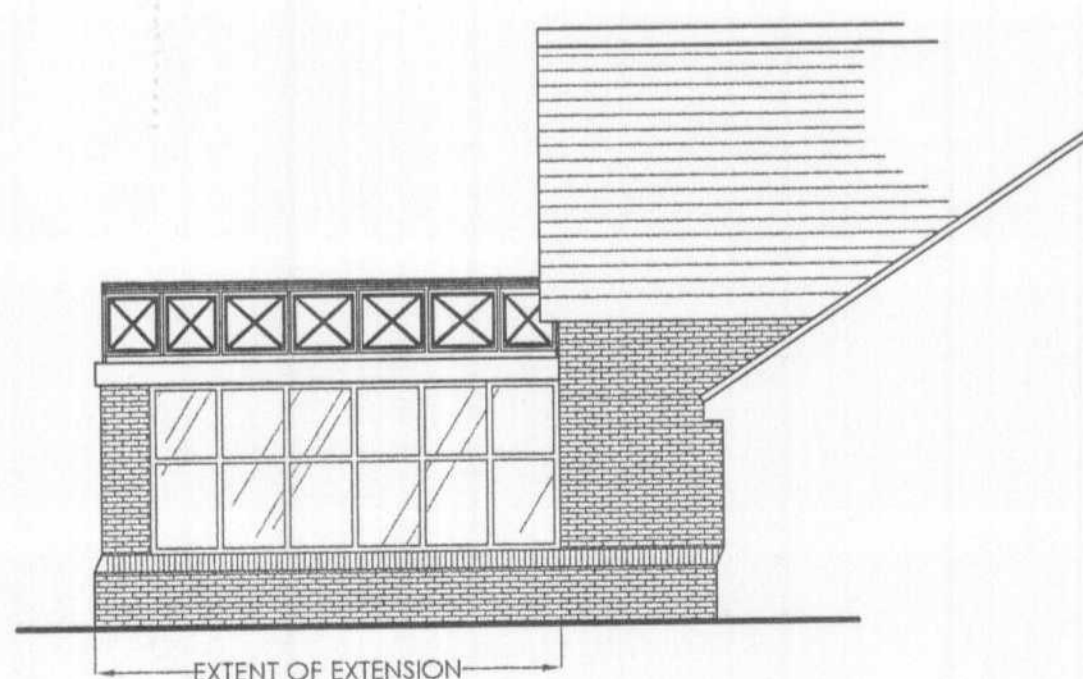

- Feature ballustrade to match existing
- Window style to match existing
- Facing brickwork & detailing to match existing

Please do not scale this drawing, all dimensions to be checked on site and any discrepancy reported

Revisions

A: 17.09.07 Notes added to elevations & key plan amended

WELWYN FAITFIELD
PLANNING
OFFICE COPY
26 SEP 2007

No: N6/07/1134/PP

The Stanborough
WELWYN GARDEN CITY



EXISTING & PROPOSED
EXTERNAL ELEVATIONS

scale: 1:100 & NTS @ A1

date: Aug 2007

drg. no: 1564/09A

