
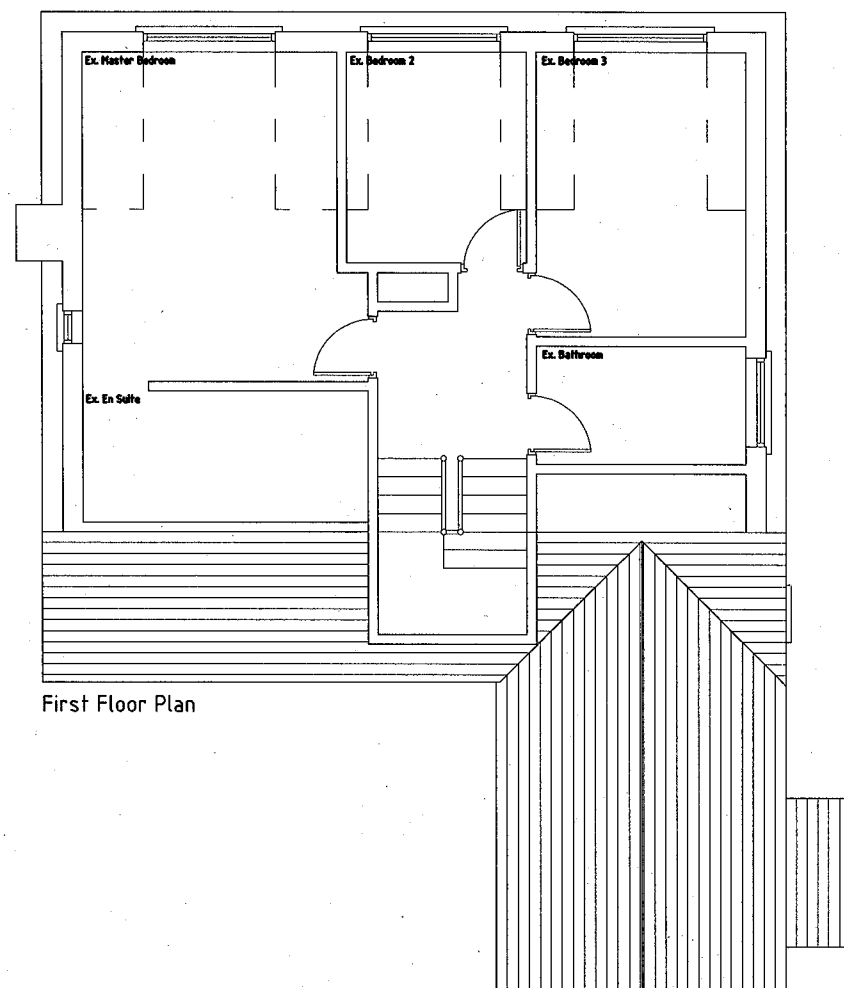


NOTES:

All dimensions must be checked on site and not scaled from this drawing.

WELWYN HATFIELD  
 PLANNING  
 OFFICE COPY  
 21 DEC 2007  
 No: S6/2007/1880/FP

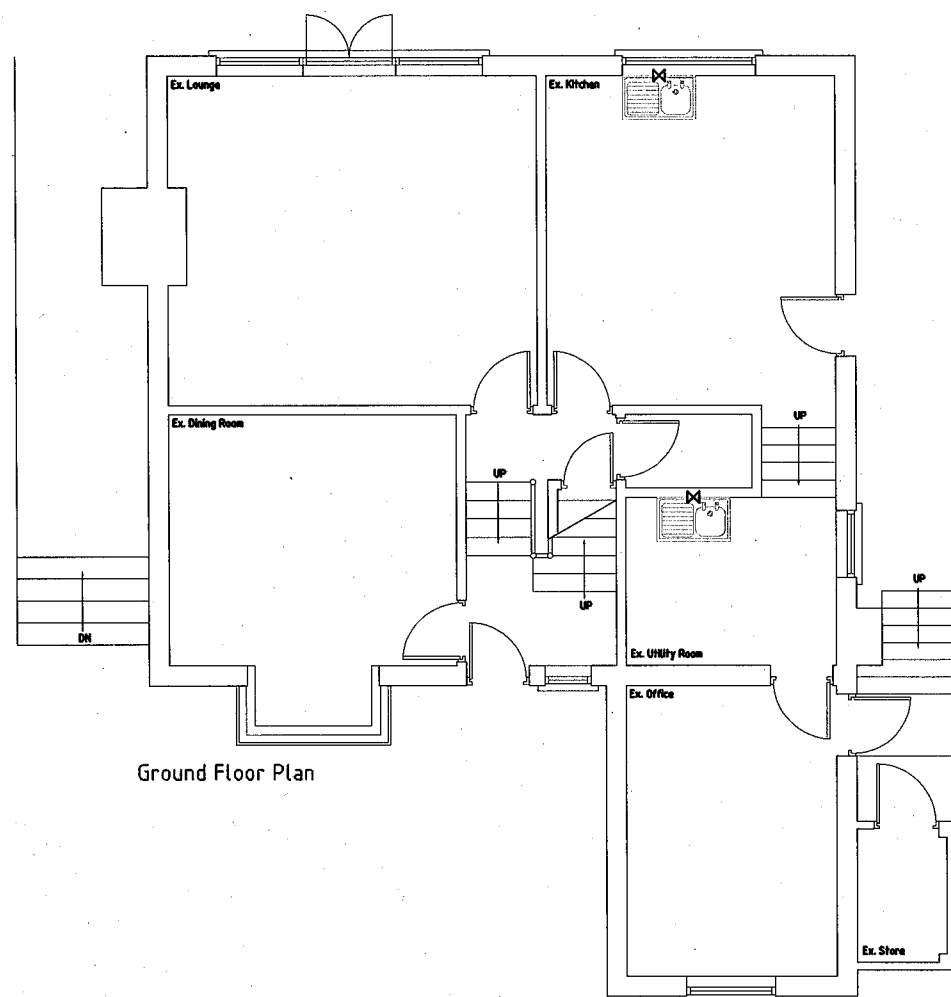

NOTES:

All dimensions must be checked on site and not scaled from this drawing.


WELWYN HATFIELD  
PLANNING  
OFFICE COPY

21 DEC 2007

No: 56/2007/1860/PP



Front Elevation

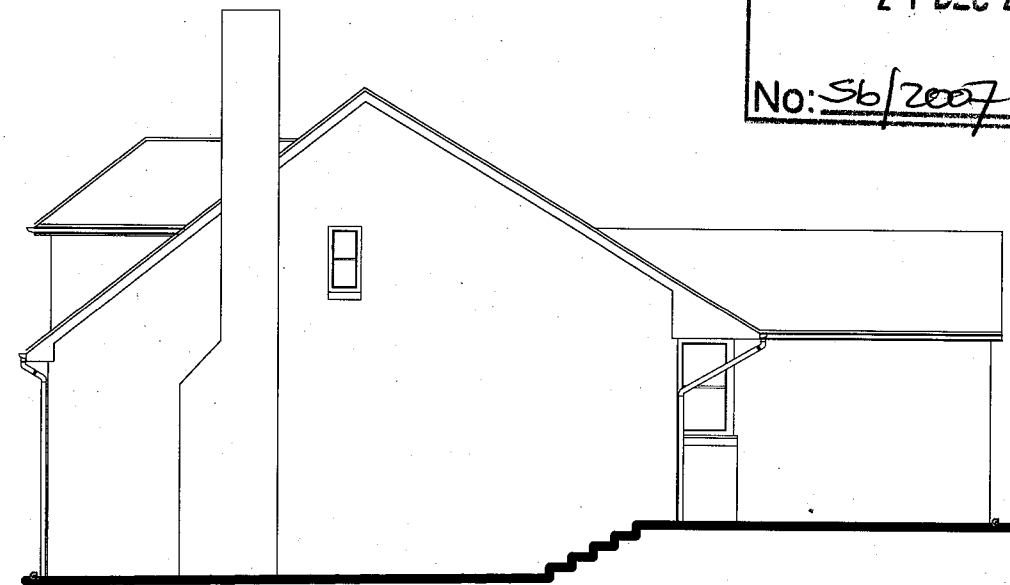

Side Elevation



Rear Elevation



Side Elevation

**blueprint** DESIGNS

e simon@blueprintdesigns.co.uk t +44 (0)1582 626558  
f +44 (0)1582 647979 m +44 (0)796 7162683  
192 STATION ROAD, HARPENDEN, HERTS AL5 4UL


Client: Sarah Ingram  
Follyfoot Farm  
Woodfield Lane  
AL9 6JJ  
Tel: 01707 661536

A	14/12/07	Planning Submission	SF	SF	Drawn:	Date:	Scale:	Size:
Rev	Date	Description	By	Chk	SF	10/12/07	1:100	A3
Desc: Two Storey Side Extension (Ex. Elevations)			Drawing No. BDL/EXT/137		Pages: 2 of 7		Rev: A	

NOTES:

All dimensions must be checked on site and not scaled from this drawing.

WELWYN HATFIELD  
 PLANNING  
 OFFICE COPY  
 21 DEC 2007  
 No: S6/2007/1880/FP

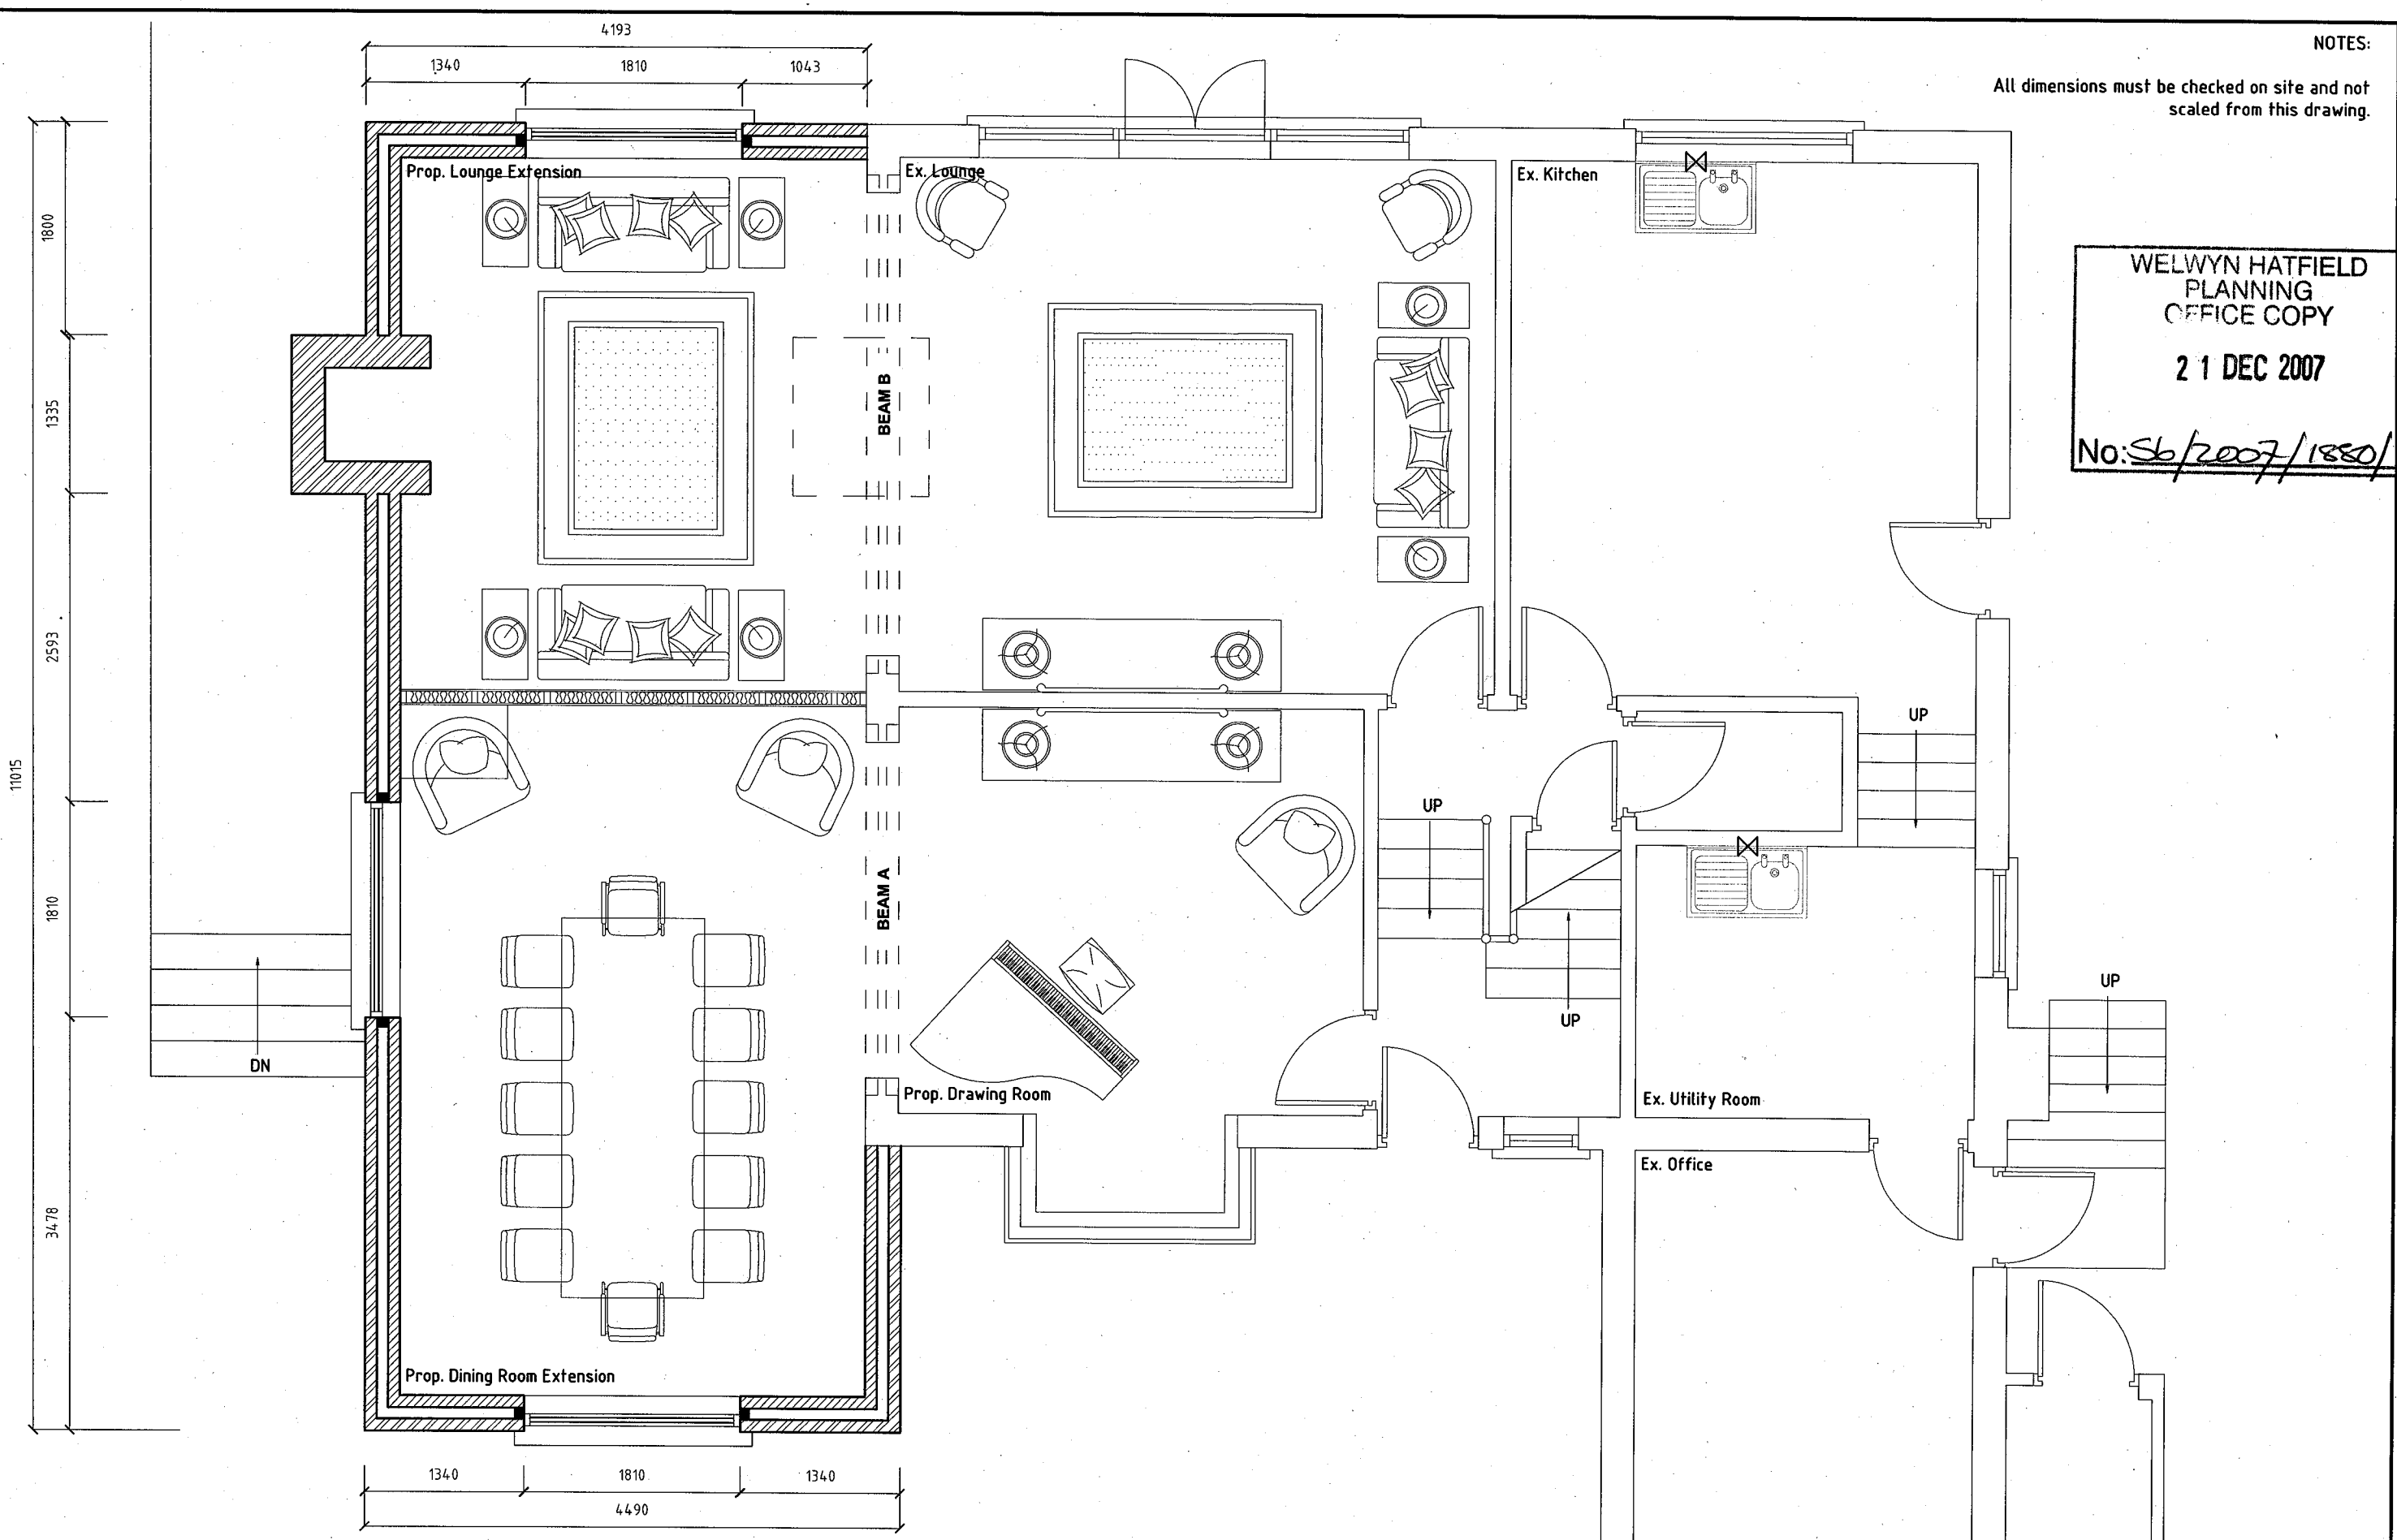

Ground Floor Plan


**blueprint** DESIGNERS  
 © simon@blueprintdesigns.co.uk t +44 (0)1582 626558  
 f +44 (0)1582 647978 m +44 (0)796 7162683  
 192 STATION ROAD, HARPENDEN, HERTS AL5 4UL

Client: Sarah Ingram  
 Follyfoot Farm  
 Woodfield Lane  
 AL9 6JJ  
 Tel: 01707 661536

A	14/12/07	Planning Submission	SF	SF
Rev	Date	Description	By	Chk
Desc:		Two Storey Side Extension (Proposed Ground Floor Plan)		

Drawn: SF  
 Date: 10/12/07  
 Drawing No. BDL/EXT/137

Scale: 1:50  
 Size: A3  
 Pages: 3 of 7  
 Rev: A

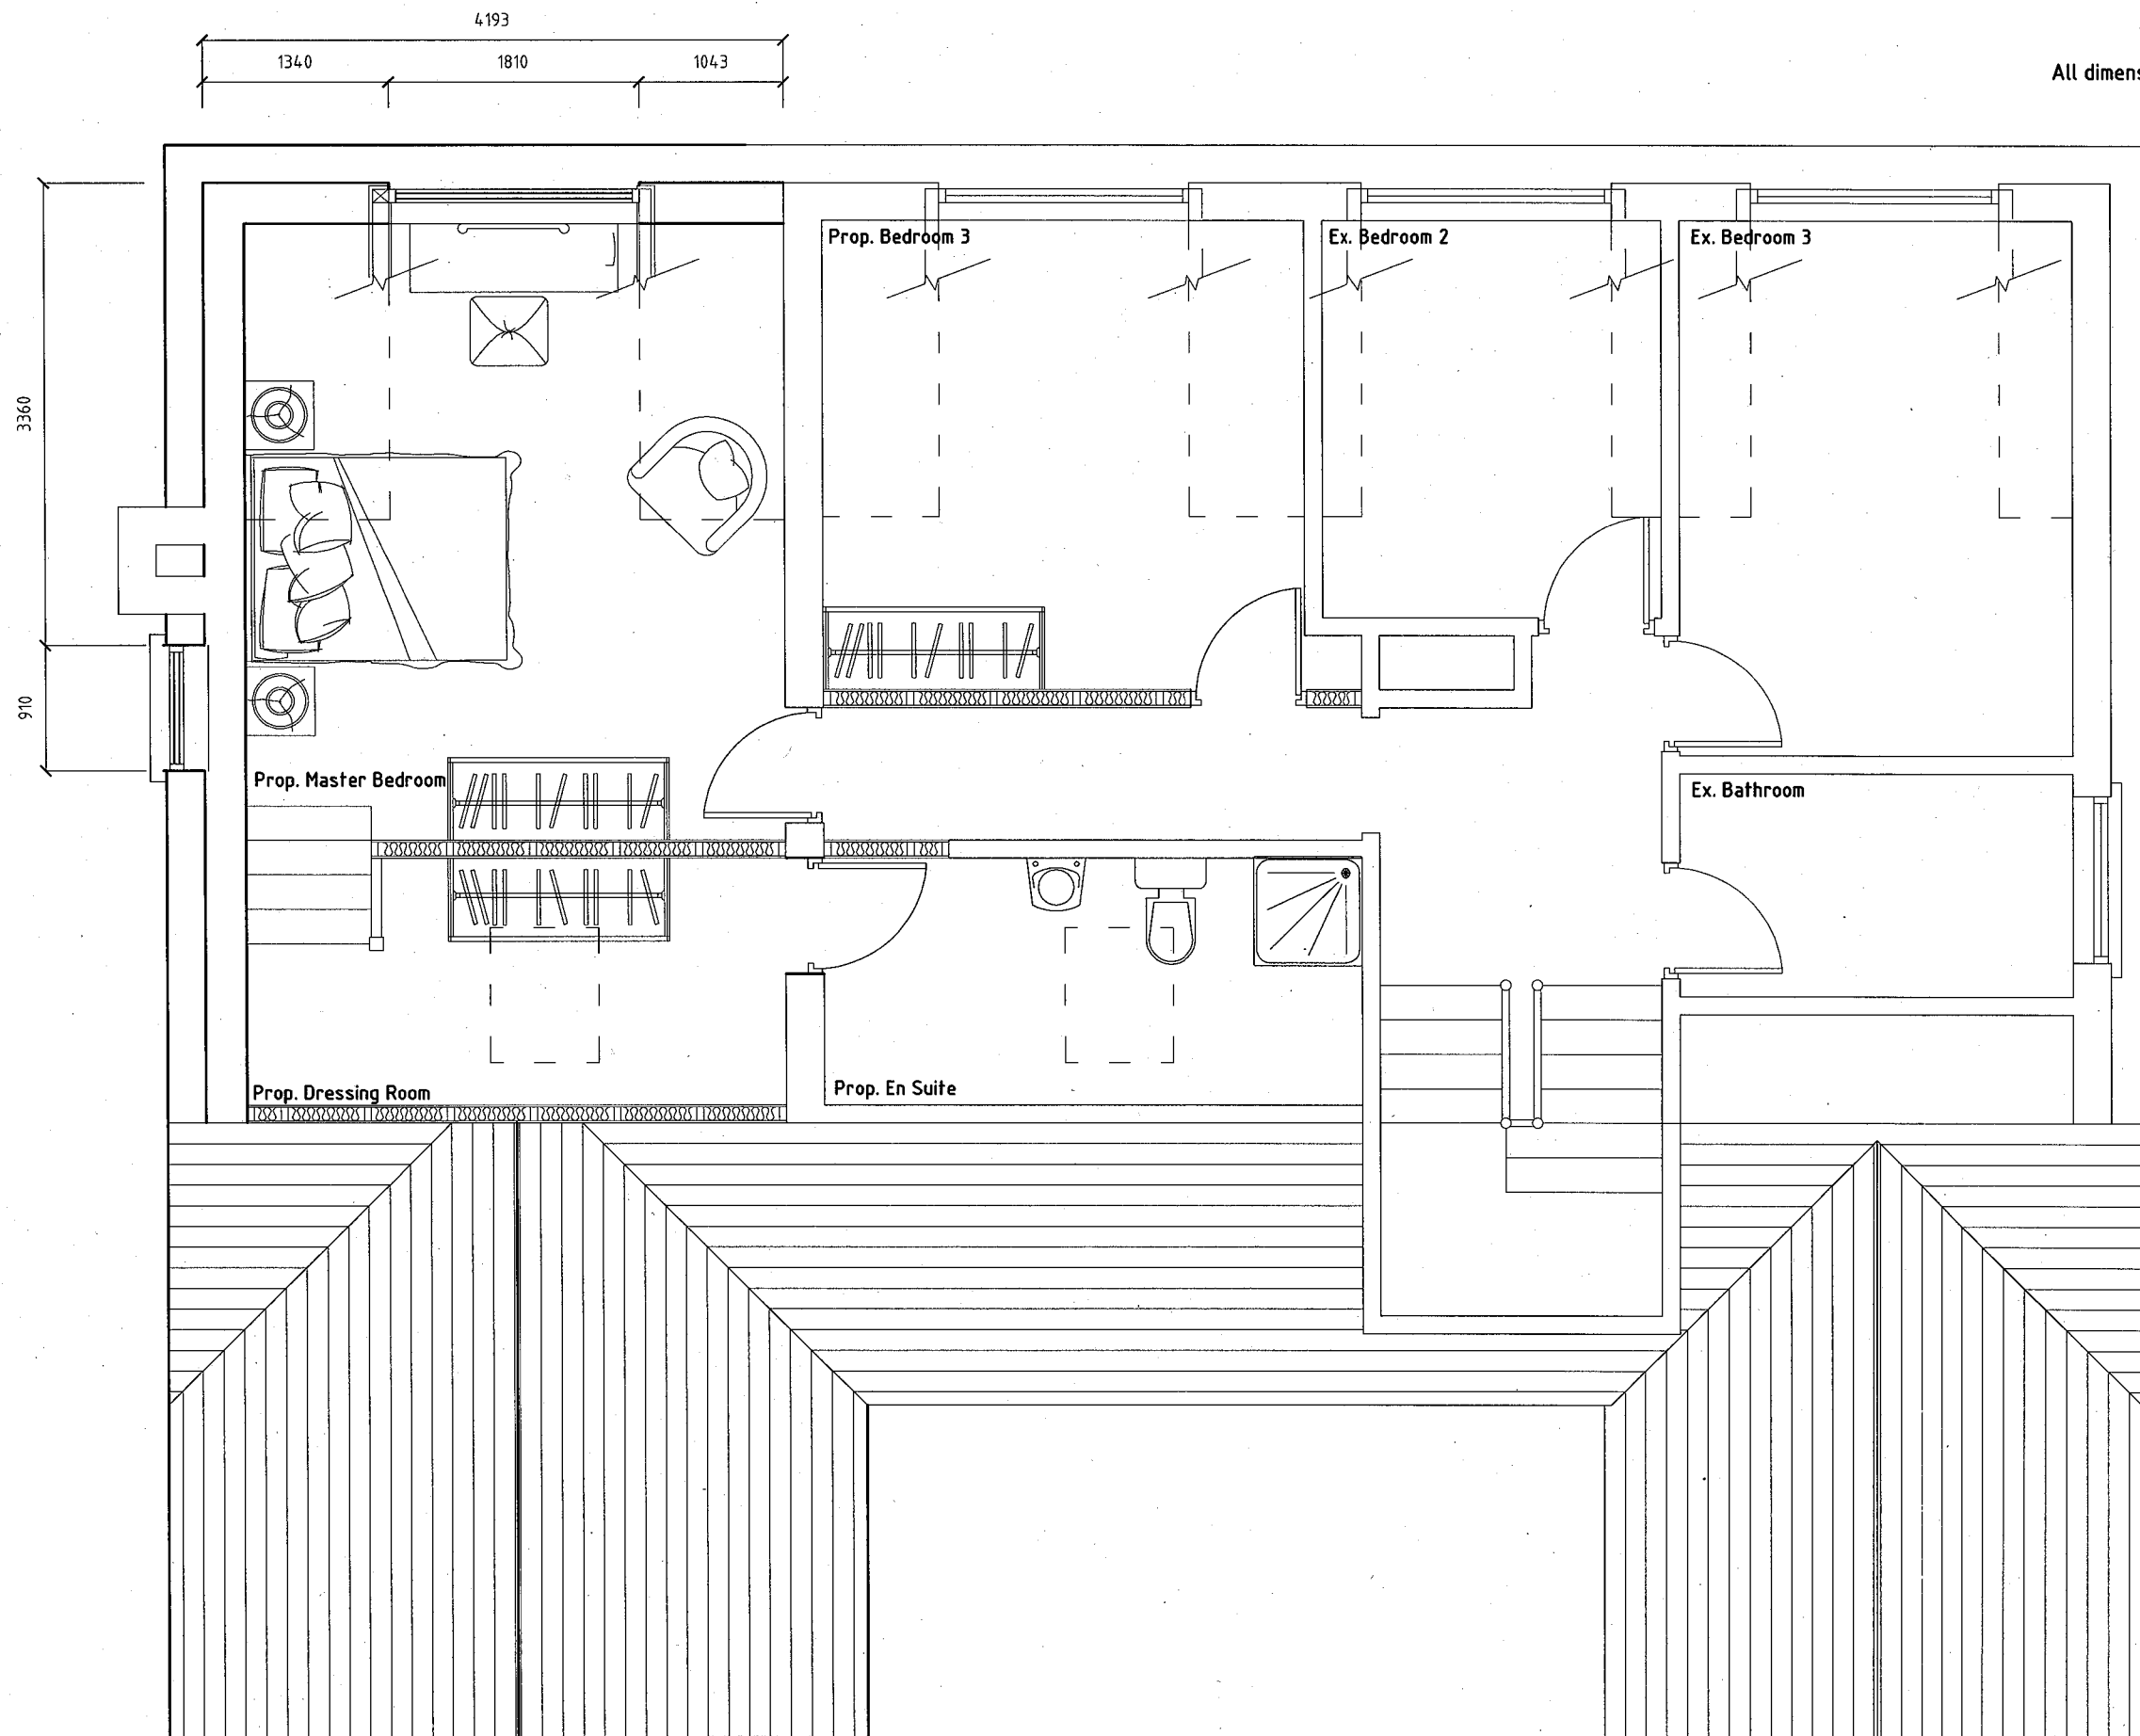

NOTES:  
All dimensions must be checked on site and not scaled from this drawing.

WELWYN HATFIELD  
PLANNING  
OFFICE COPY  
21 DEC 2007  
No: SB/2007/1880/FP

First Floor Plan

**blueprint** DESIGNS

© simon@blueprintdesigns.co.uk t +44 (0)1582 626558  
+44 (0)1582 647979 m +44 (0)796 7162683  
192 STATION ROAD, HARPENDEN, HERTS AL5 4UL

Client: Sarah Ingram  
Follyfoot Farm  
Woodfield Lane  
AL9 6JJ  
Tel: 01707 661536

Rev	Date	Description	SF	SF
By	Chk			
A	14/12/07	Planning Submission	SF	SF
Desc:		Two Storey Side Extension (Proposed First Floor Plan)		

Drawn: SF  
Date: 10/12/07  
Drawing No. BDL/EXT/137

Scale: 1:50  
Pages: 4 of 7

Size: A3  
Rev: A


NOTES:

All dimensions must be checked on site and not scaled from this drawing.

WELWYN HATFIELD  
 PLANNING  
 OFFICE COPY  
 21 DEC 2007  
 No: *S6/2007/1886/FP*



Front Elevation

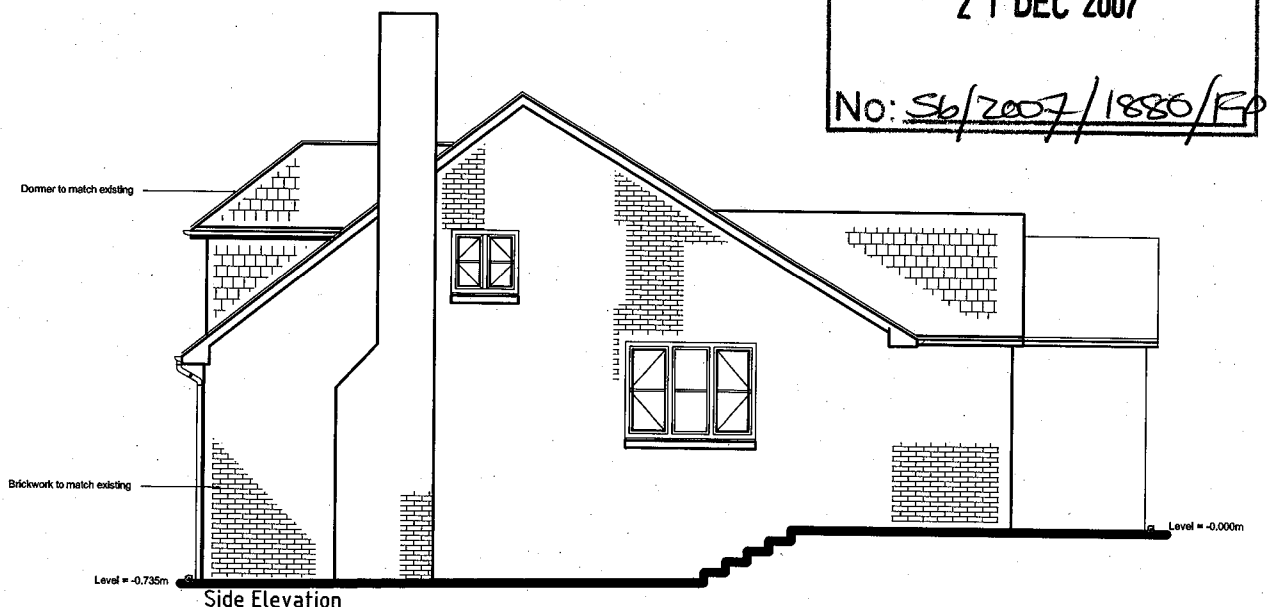

Side Elevation



Rear Elevation

**blueprint** DESIGNS  
 e: simon@blueprintdesigns.co.uk t: +44 (0)1582 626558  
 f: +44 (0)1582 647979 m: +44 (0)796 7162683  
 192 STATION ROAD, HARPENDEN, HERTS AL5 4UL

Client: Sarah Ingram  
 Follyfoot Farm  
 Woodfield Lane  
 AL9 6JJ  
 Tel: 01707 661536

A	14/12/07	Planning Submission	SF	SF
Rev	Date	Description	By	Chk
Desc:		Two Storey Side Extension (Proposed Elevations)		

Drawn: SF  
 Date: 10/12/07  
 Drawing No. BDL/EXT/137

Scale: 1:100  
 Size: A3  
 Pages: 5 of 7  
 Rev: A